



N. MONROE ST.

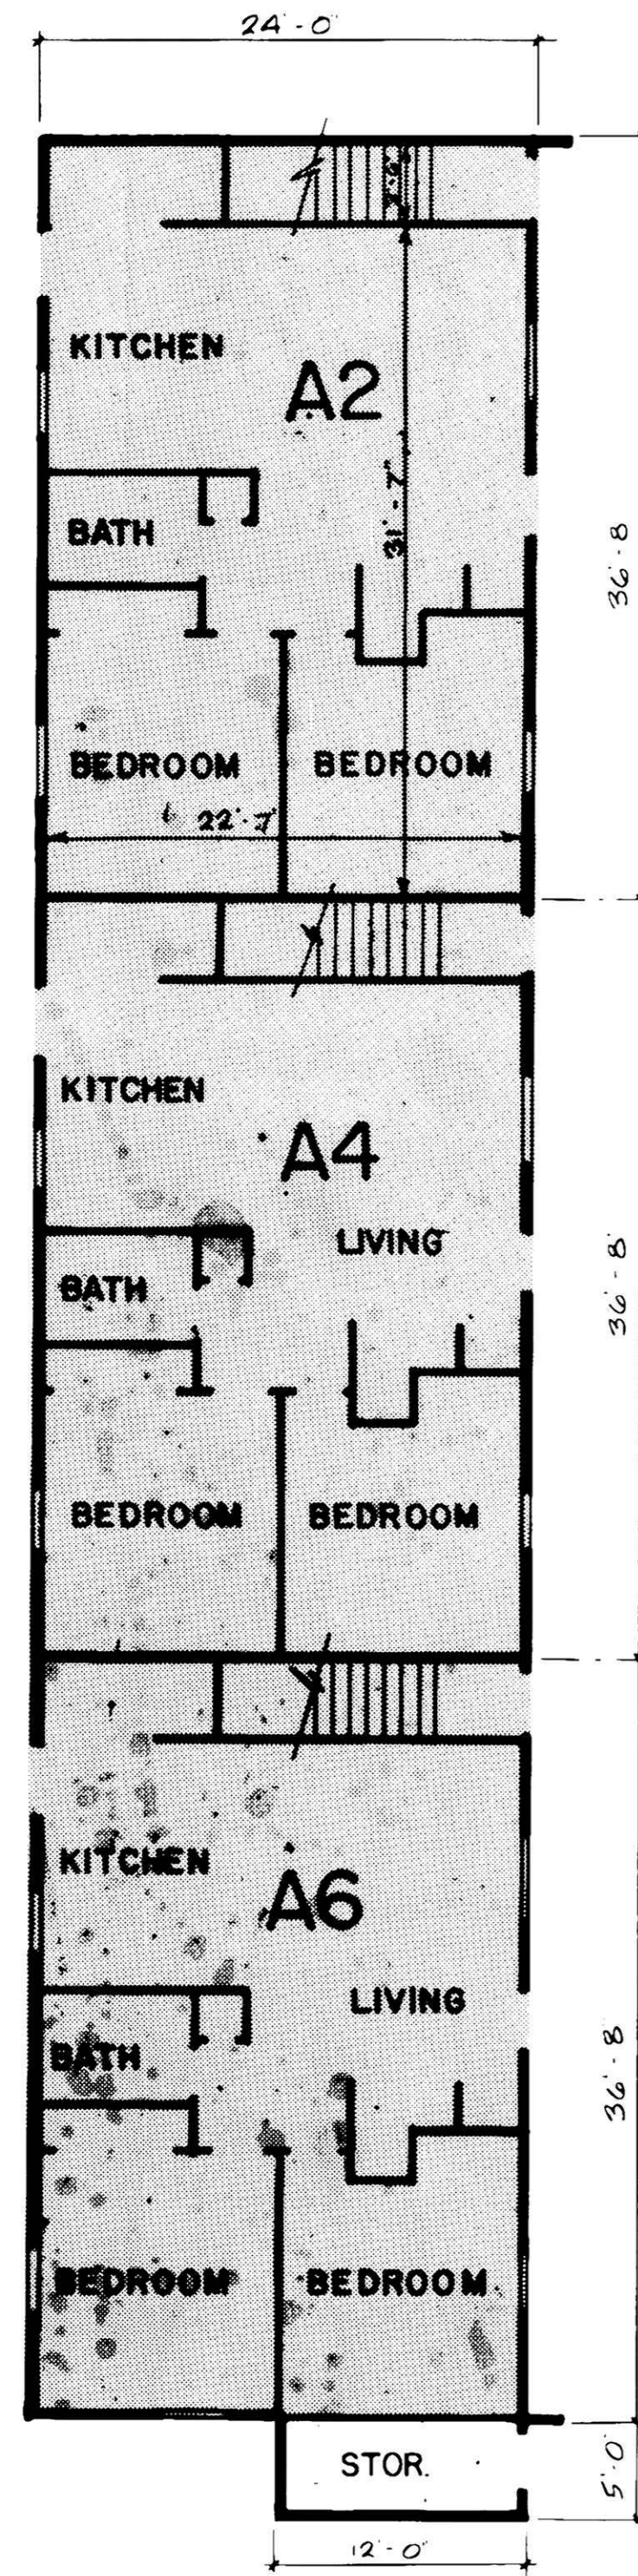


FIRST FLOOR PLAN

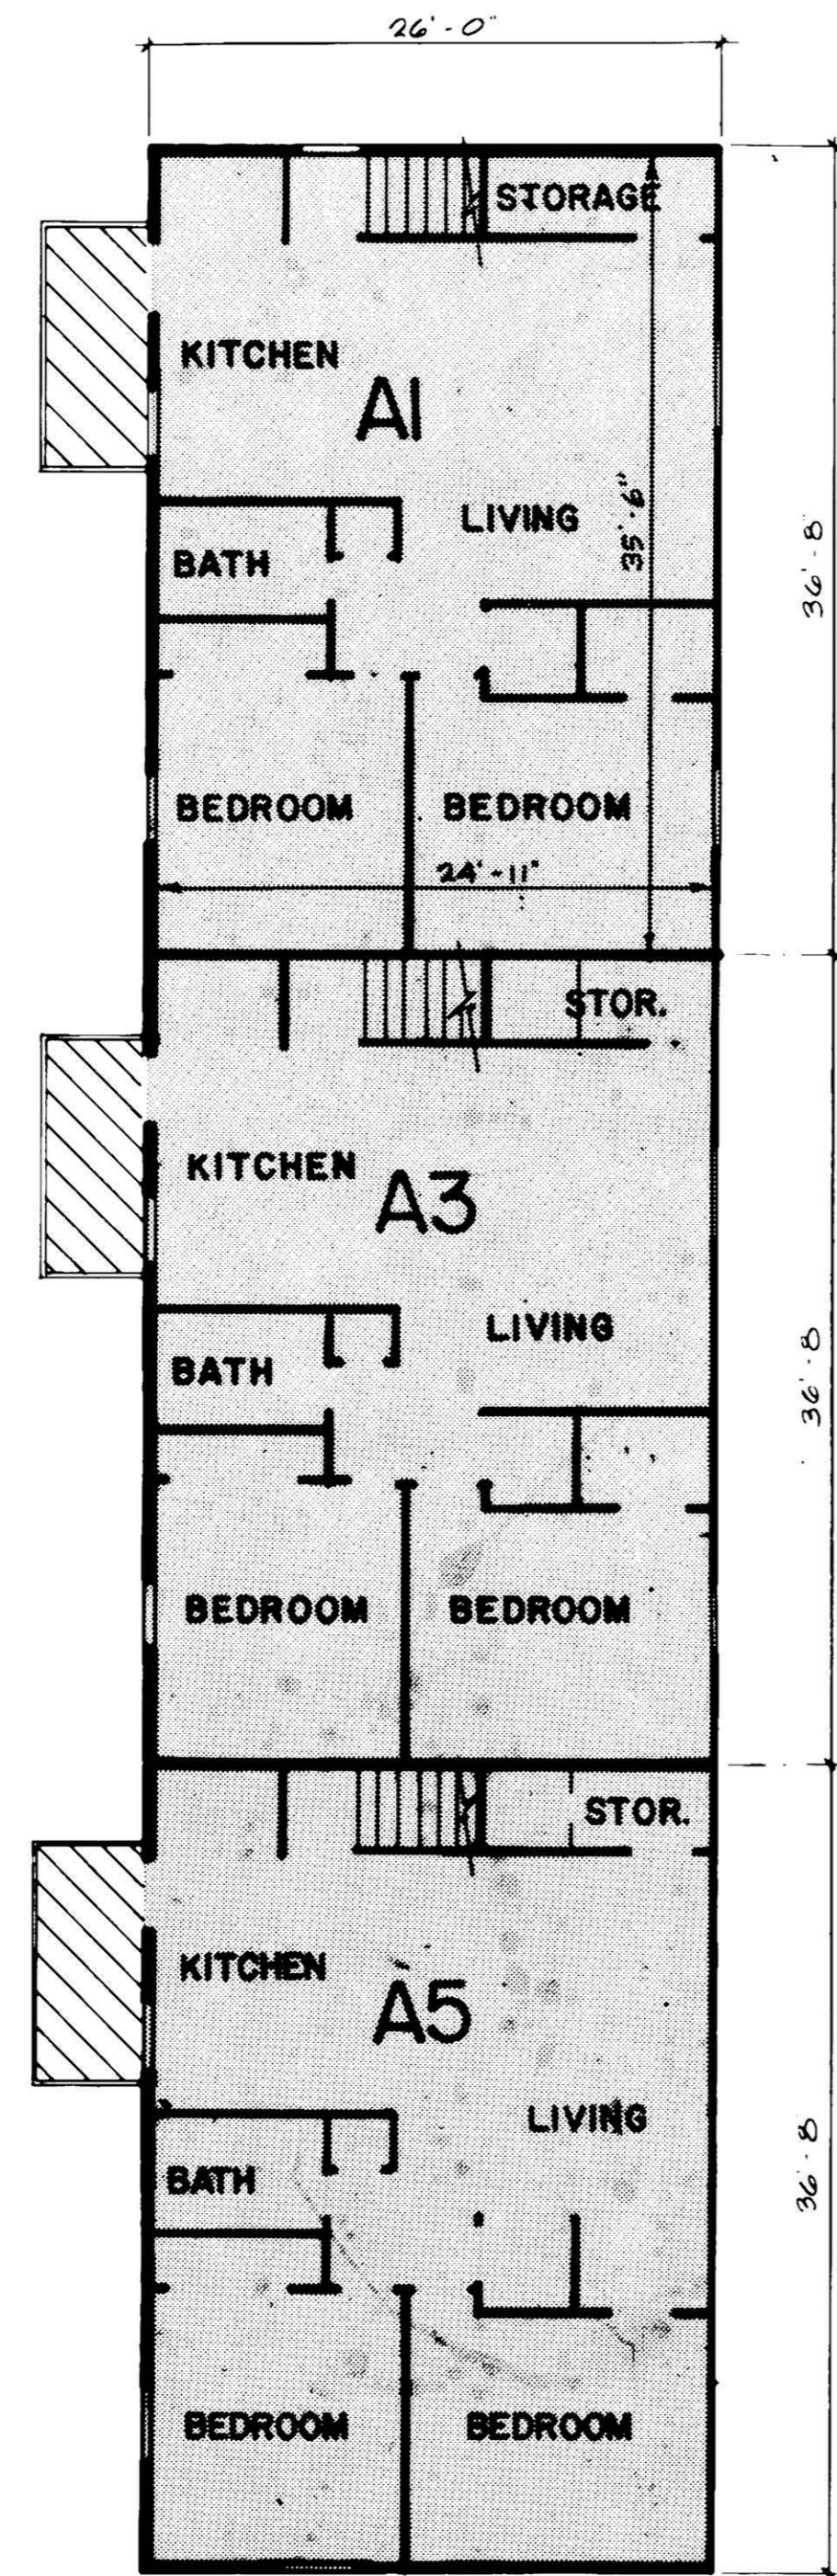


SECOND FLOOR PLAN

**BUILDING A**


ADAMS ST.

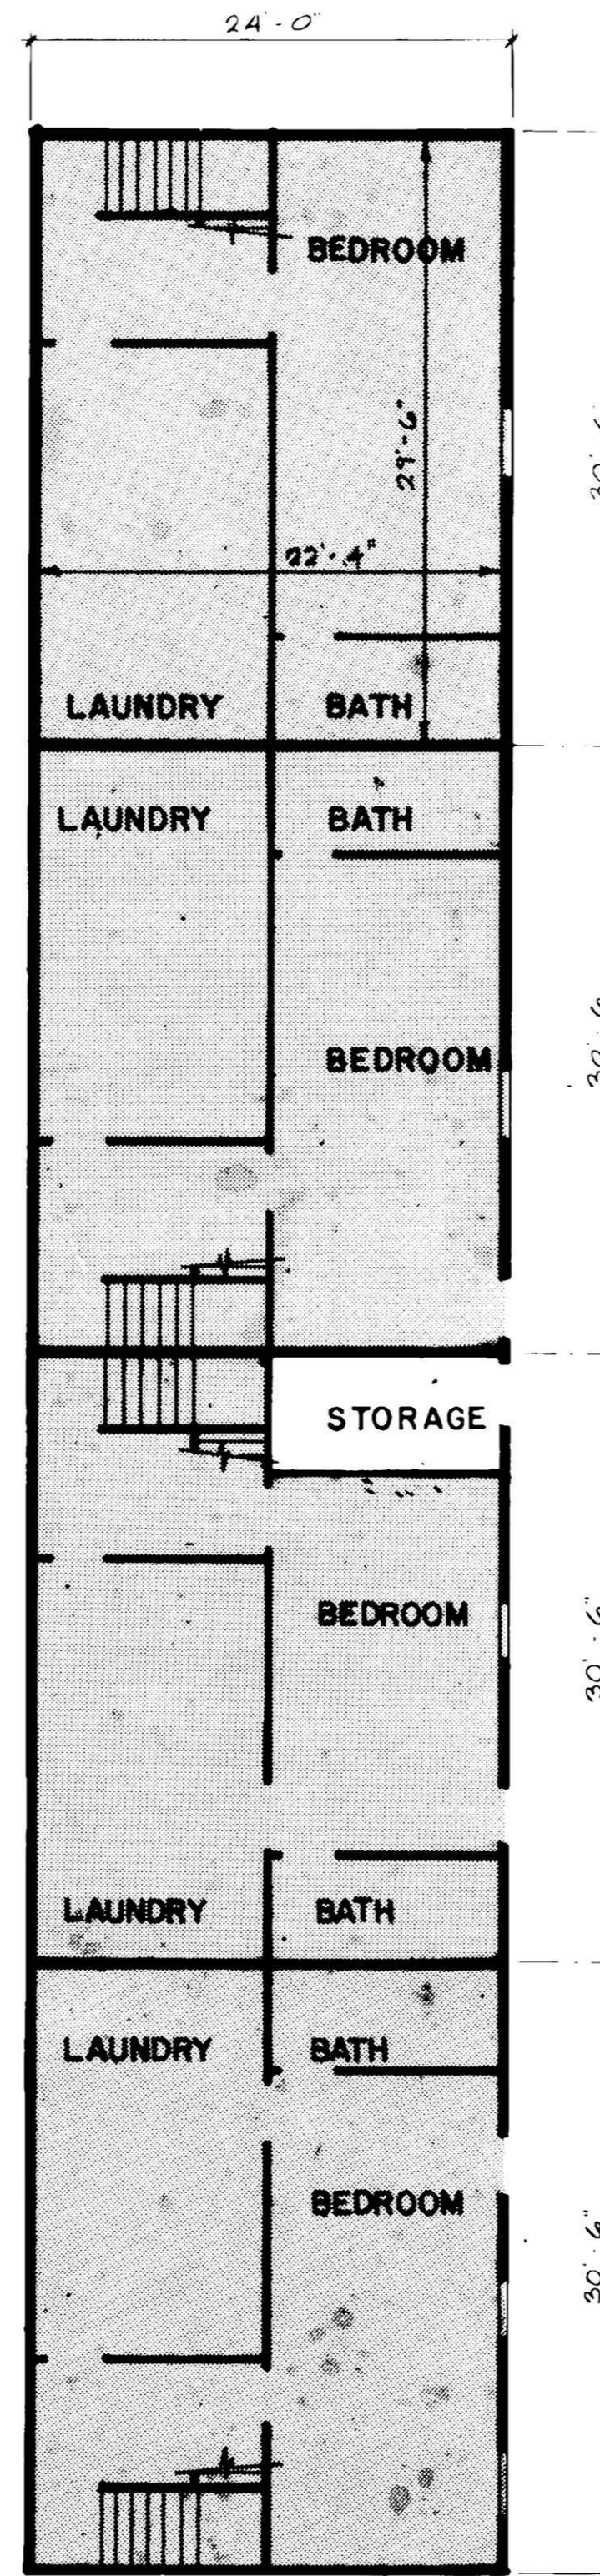

GROUND FLOOR PLAN

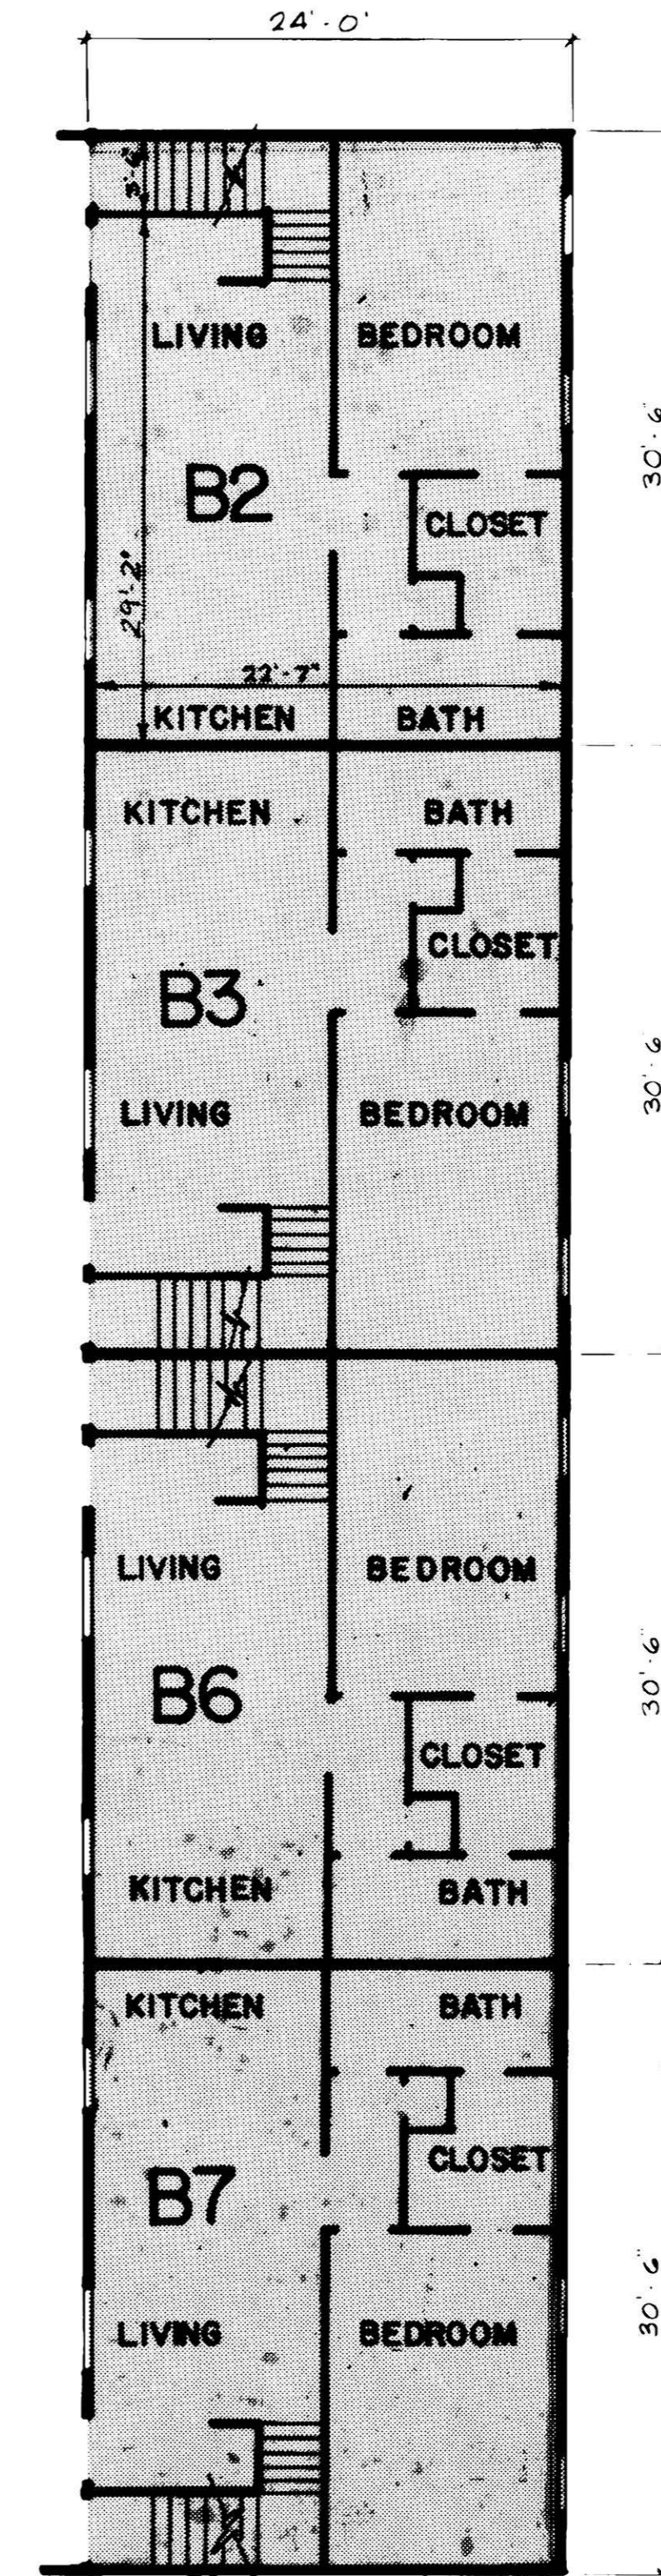

FIRST FLOOR PLAN

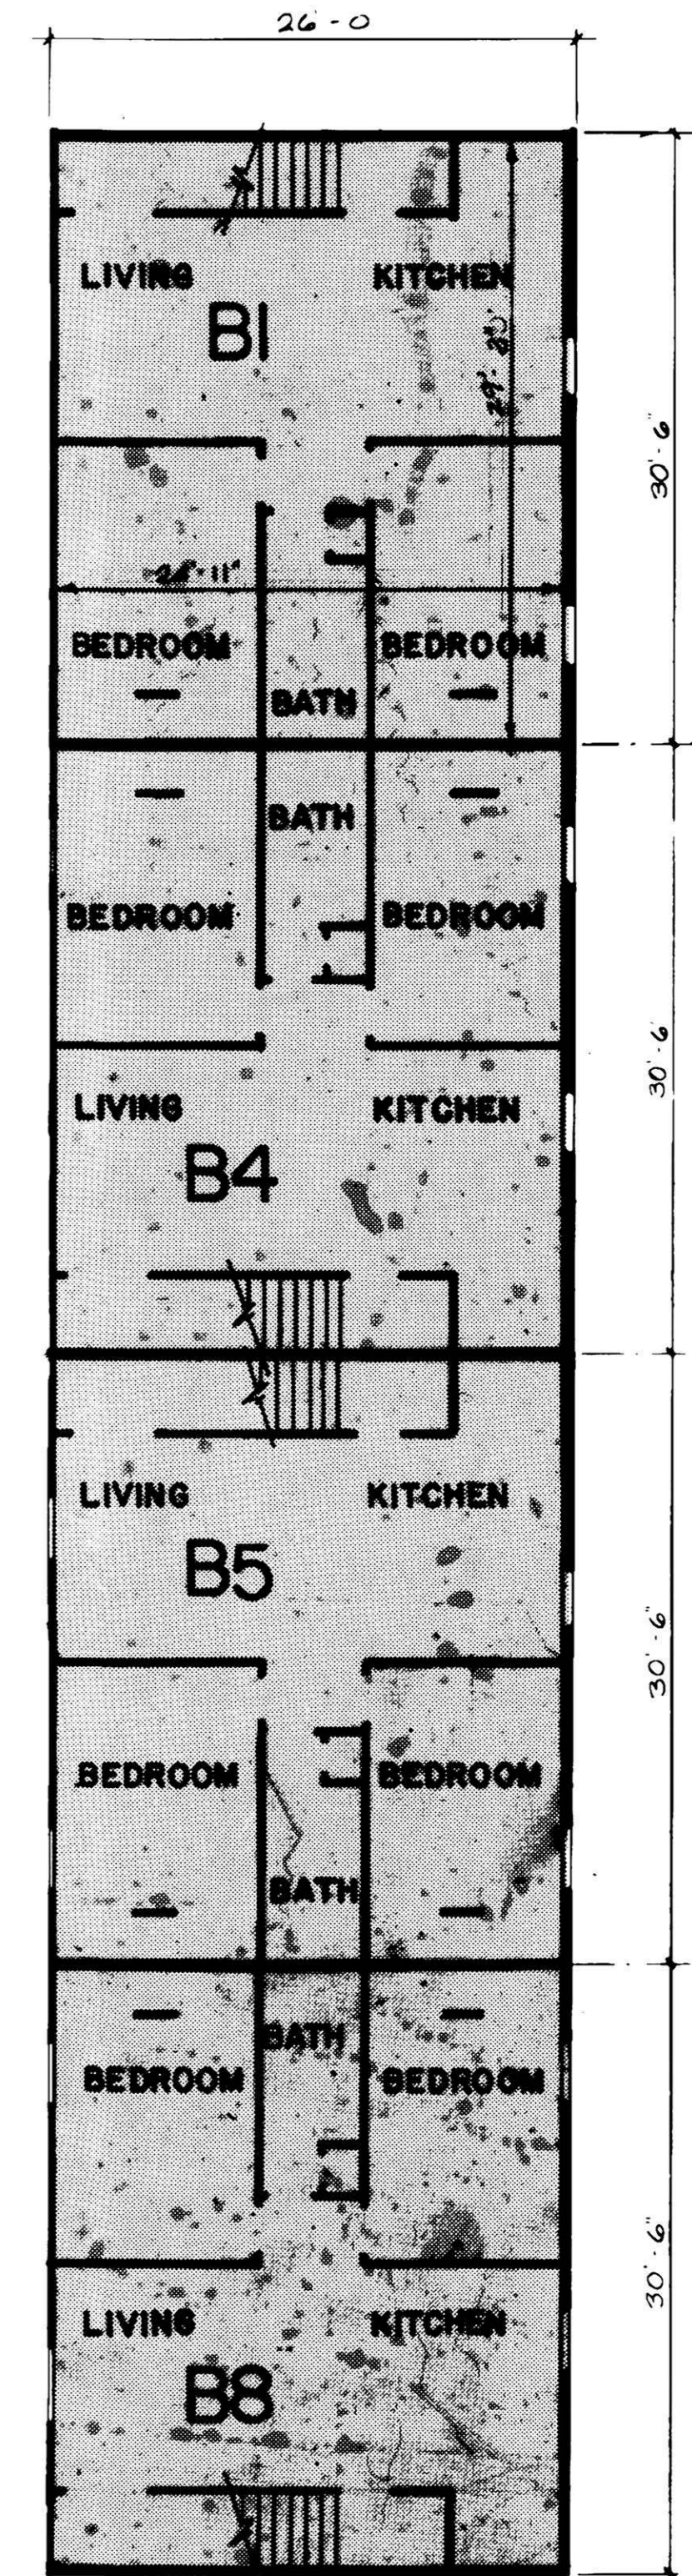


SECOND FLOOR PLAN

**BUILDING B**

MAY 22 1997  
 RECORDED MAY 23 1997  
 Vol. 2 Page 291  
 24x36

ANY INFORMATION OR DATA ON THIS DRAWING IS NOT INTENDED TO BE SUITABLE FOR REUSE BY ANY PERSON, FIRM OR CORPORATION OR ANY OTHERS ON EXTENSIONS OF THIS PROJECT OR FOR ANY USE ON ANY OTHER PROJECT. ANY REUSE WITHOUT WRITTEN VERIFICATION AND ADAPTATION BY THE ENGINEER, ARCHITECT OR SURVEYOR FOR THE SPECIFIC PURPOSE INTENDED WILL BE AT THE USERS SOLE RISK AND WITHOUT LIABILITY OR LEGAL EXPOSURE TO THE ENGINEER, ARCHITECT OR SURVEYOR.

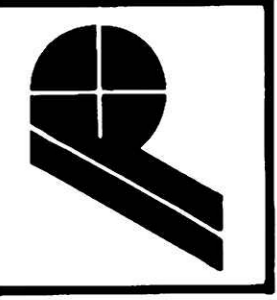

**POGEMEYER DESIGN GROUP, INC.**  
 PLANNERS  
 ARCHITECTS  
 ENGINEERS  
 121 E. WOOSTER STREET  
 BOWLING GREEN, OHIO 43402

**ADAMS SQUARE,  
 CONDOMINIUM**  
 HOLMES COUNTY, OHIO

| REVISIONS |  |
|-----------|--|
|           |  |
|           |  |
|           |  |
|           |  |
|           |  |

EXISTING DRAWN BY  
 PROPOSED DRAWN BY  
 CHECKED BY  
 APPROVED BY

2 / 3  
 JOB NUMBER  
**6429-003**