


INDEXED

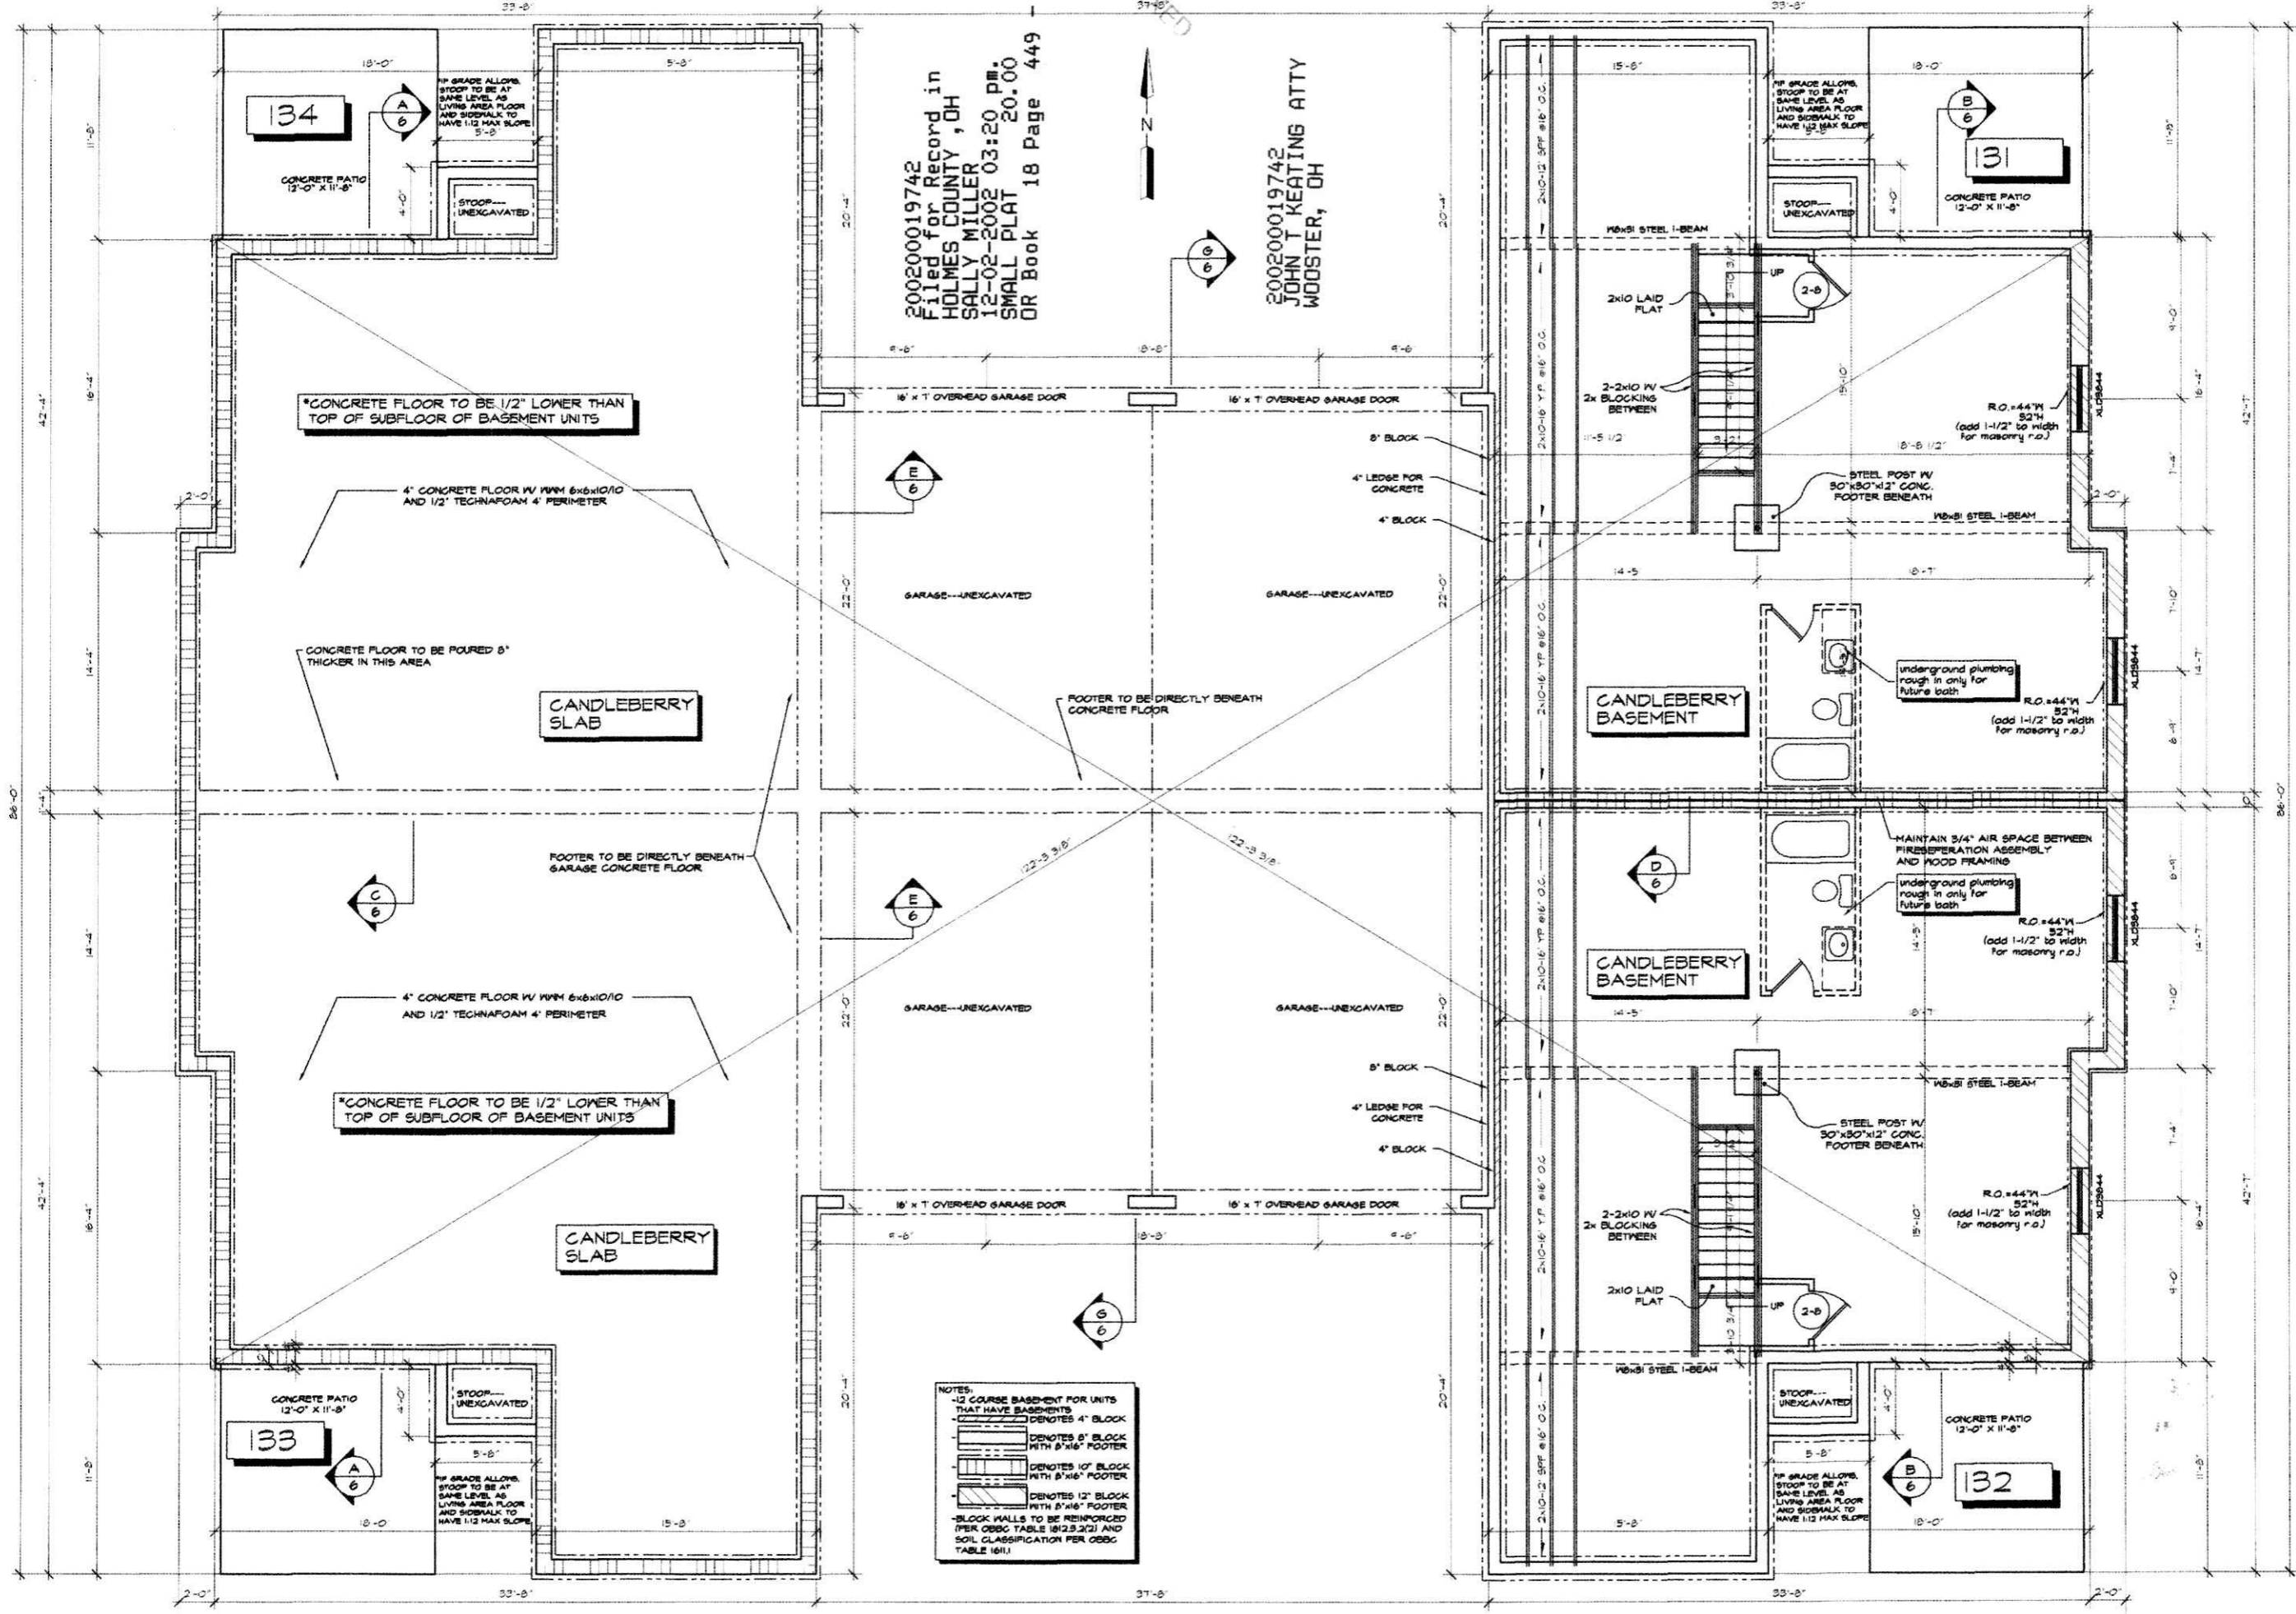

NOTES:  
 - 1/2 COURSE BASEMENT FOR UNITS THAT HAVE BASEMENTS  
 - DENOTES 4" BLOCK  
 - DENOTES 8" BLOCK WITH 8"x16" FOOTER  
 - DENOTES 10" BLOCK WITH 8"x16" FOOTER  
 - DENOTES 12" BLOCK WITH 8"x16" FOOTER  
 - BLOCK WALLS TO BE REINFORCED (PER OBCG TABLE 1812.3.2) AND SOIL CLASSIFICATION PER OBCG TABLE 1811.

200200019742  
 Filed for Record in  
 HOLMES COUNTY, OH  
 SALLY MILLER  
 12-02-2002 03:20 PM  
 SMALL PLAT 20.00  
 OR Book 18 Page 449 - 449

200200019742  
 JOHN T KEATING ATTY  
 WOOSTER, OH

PICKET PLACE, BERLIN, OH---4 UNIT CONDO #134  
 MAIN FLOOR PLAN---SCALE: 1/4"=1'

WEAVER CUSTOM HOMES---WOOSTER, OHIO 44691---(330) 264-5444

