


FOUNDATION PLAN



MAIN FLOOR PLAN

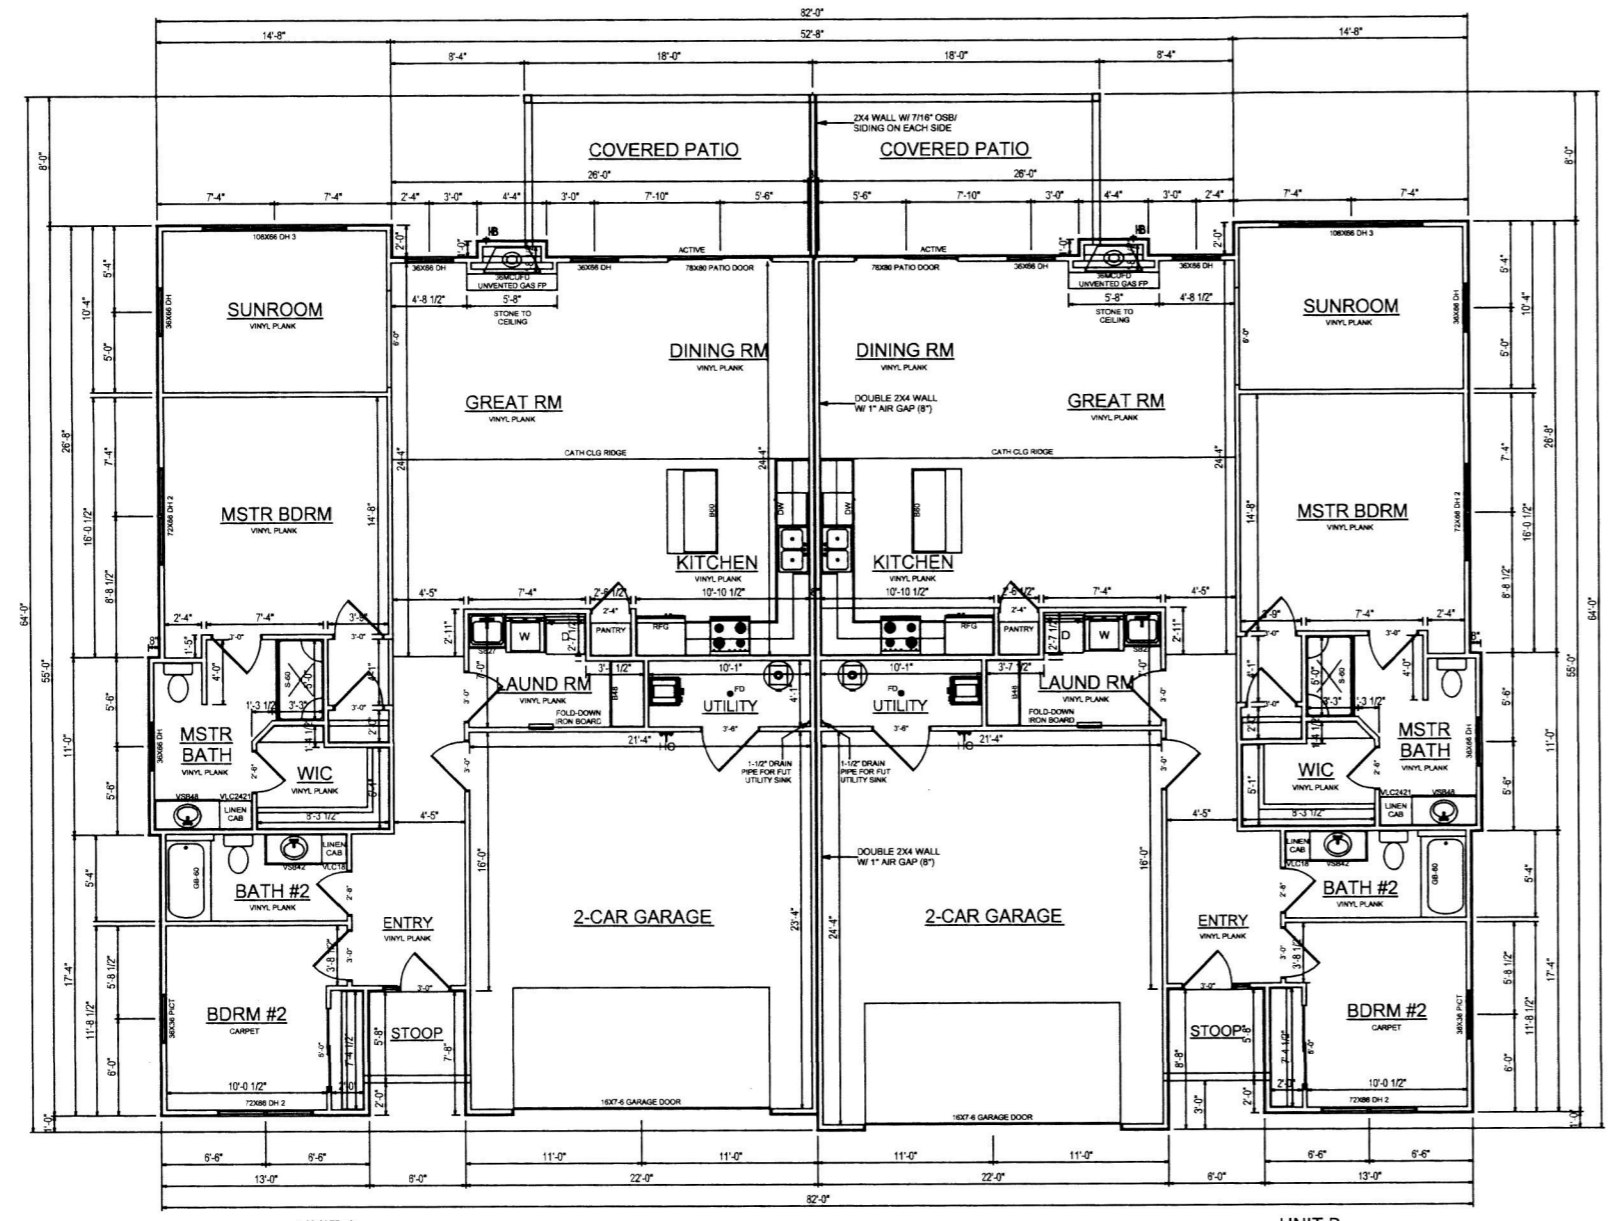

FRONT ELEVATION



REAR ELEVATION



RIGHT ELEVATION



LEFT ELEVATION

NORTHRIDGE EMB  
 CONDOMINIUMS, PHASE 1  
 PART OF LOT 1  
 EMB ALLOTMENT 1  
 PLAT VOL. 19; PG. 4076  
 BERLIN TOWNSHIP  
 N.E. QTR. SEC. 15  
 T-9N ; R-5W  
 HOLMES COUNTY, OHIO

P.019-4136

FILED FOR RECORD IN  
 HOLMES COUNTY, OHIO  
 DEPT. OF PUBLIC SAFETY  
 DIVISION OF RECORDS  
 100 W. STATE ST. COLUMBUS, OH 43260  
 6/3/20

ORV 273 p 2025

BLDG #8

	SHAFER, JOHNSTON, LICHTENWALTER & ASSOCIATES, INC. Consulting Engineers & Surveyors 3477 Commerce Parkway, Suite C Wooster, Ohio 44691 TEL (330) 345-6377 FAX (330) 345-6725 EMAIL sj@sjl-inc.com		
	DRAWN C. Falt	CHECKED	SCALE 1" = 1'-0"
DWG NO: EW-2419EA-CONDO1		JOB NO: EW-2419EA	
			SHEET 3 OF 4