


Orv 275 P 556

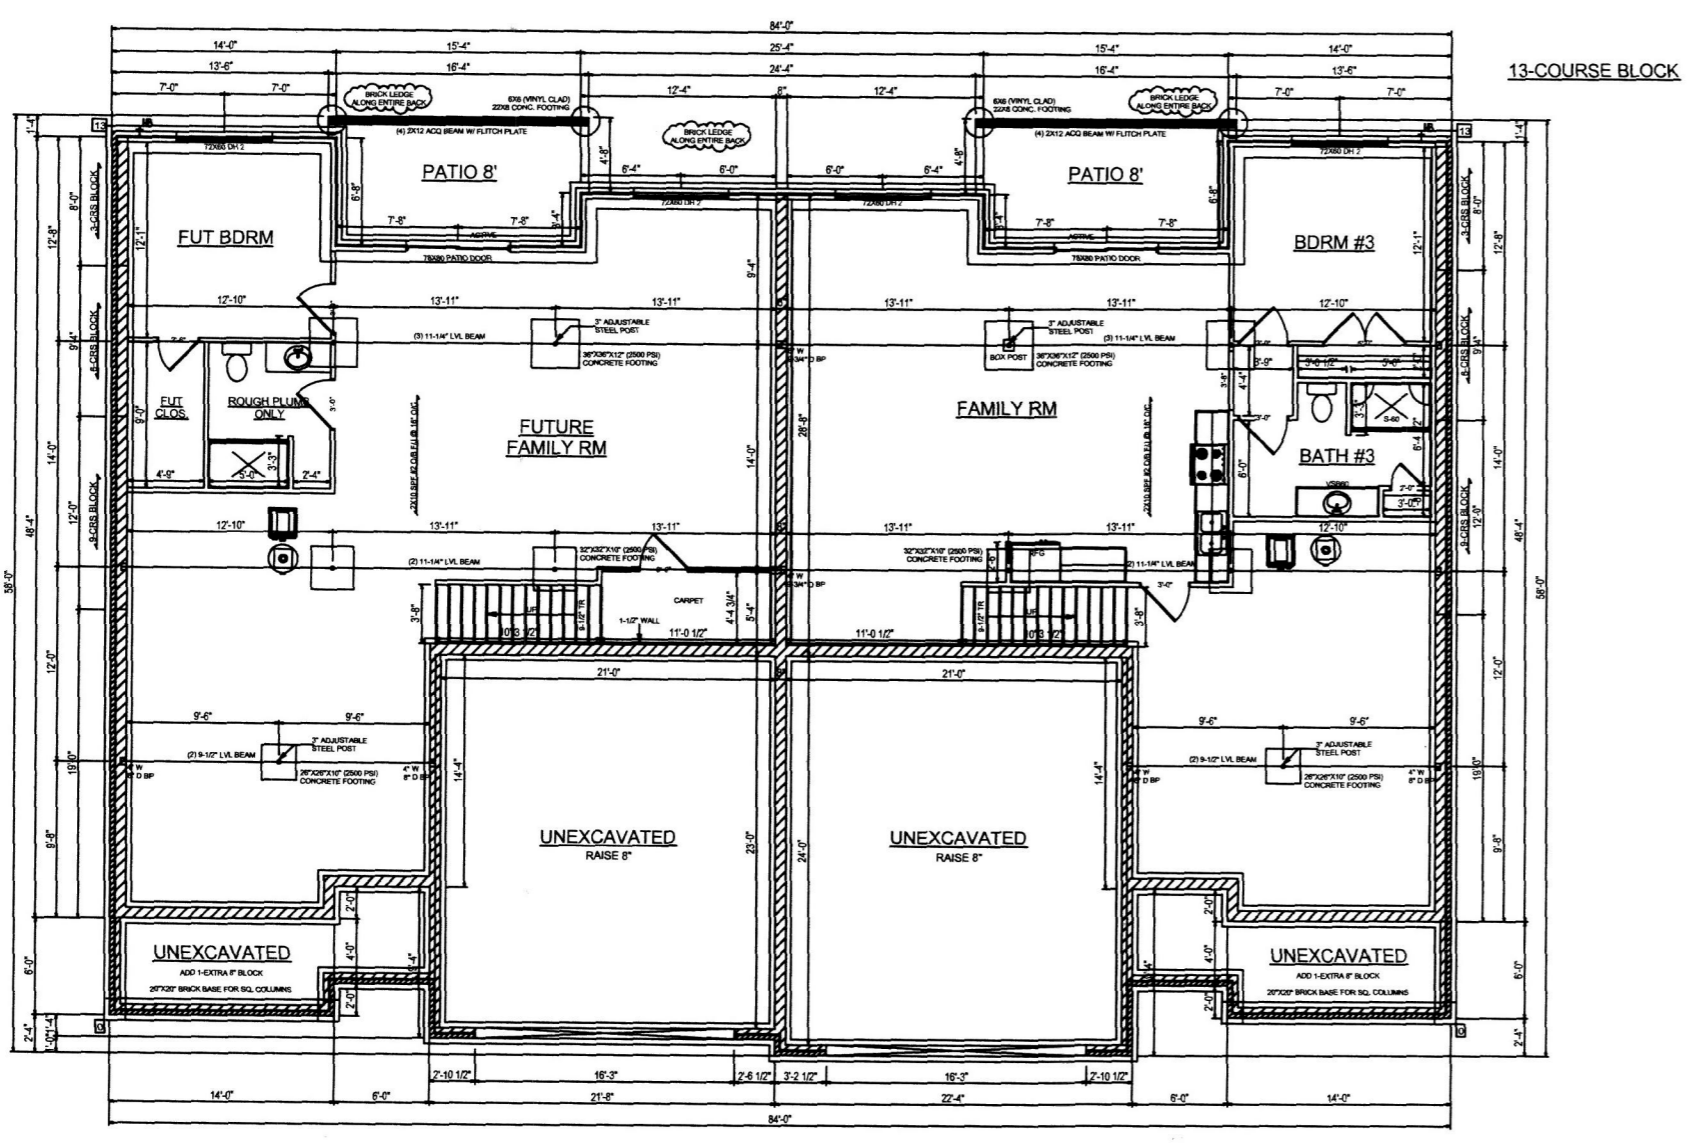


FOUNDATION PLAN



FRONT ELEVATION



REAR ELEVATION

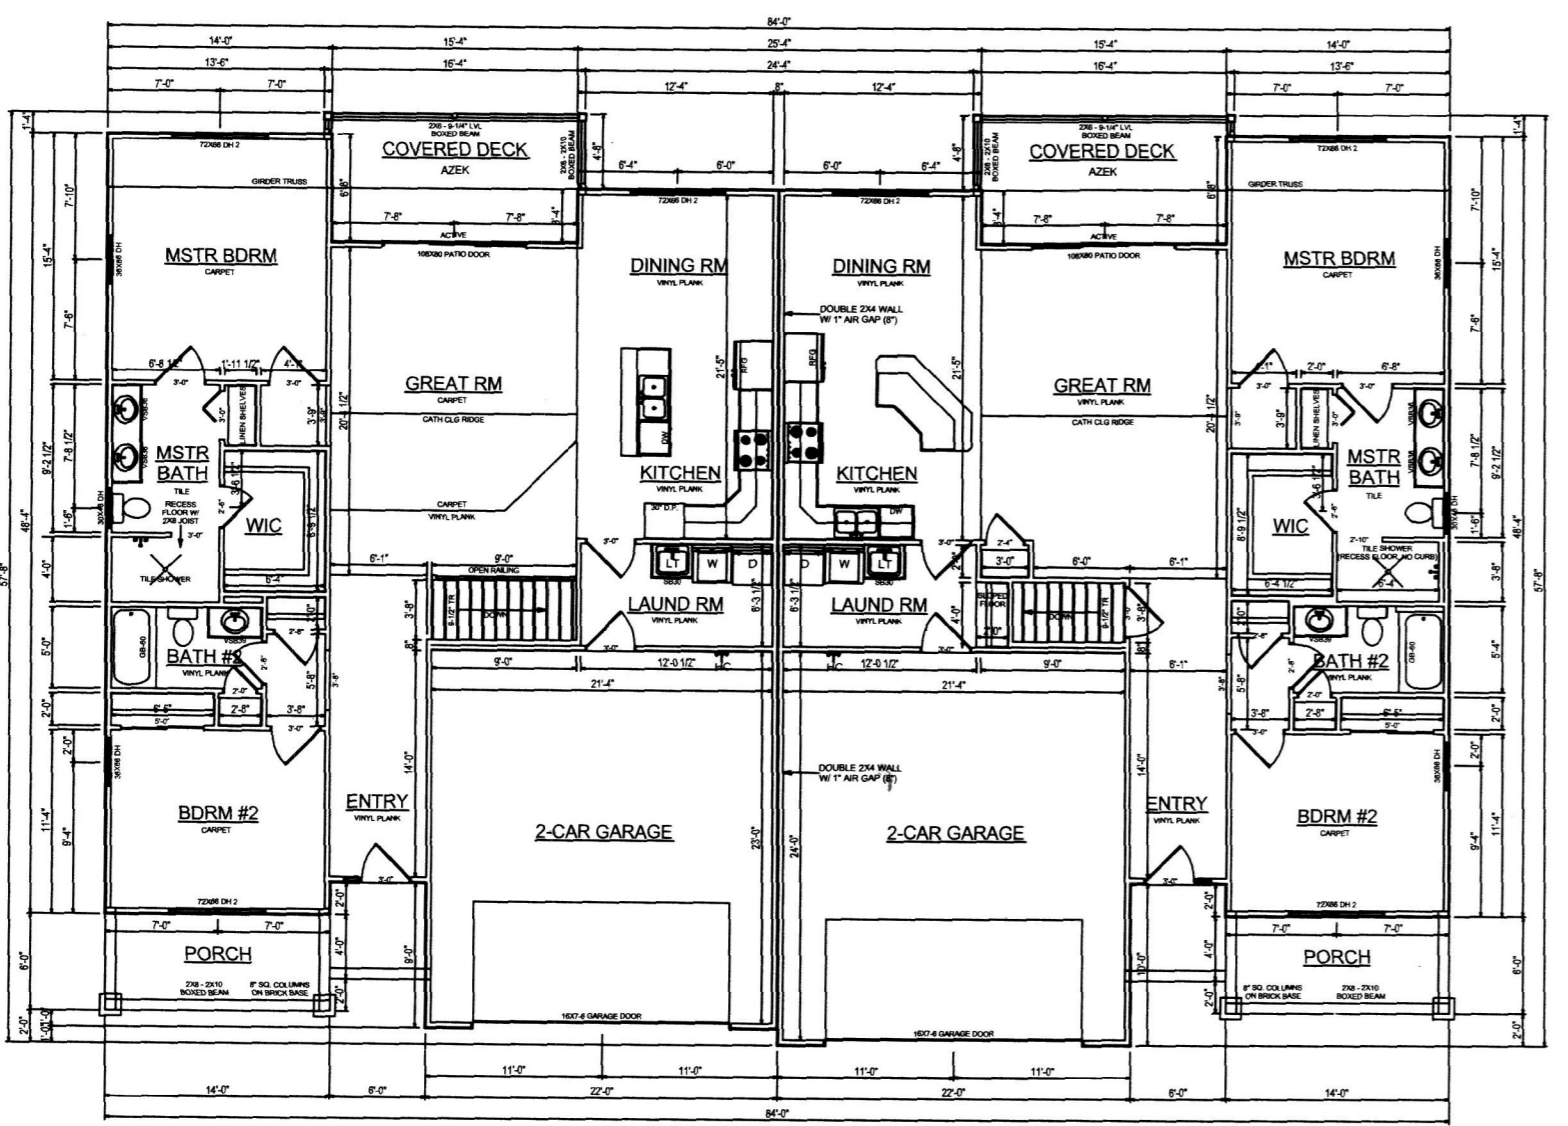

MAIN FLOOR PLAN



RIGHT ELEVATION



LEFT ELEVATION

**NORTHRIDGE EMB
 CONDOMINIUMS, PHASE 3**
 PART OF LOT 1
 EMB ALLOTMENT 1
 PLAT VOL. 19; PG. 4076
 BERLIN TOWNSHIP
 N.E. QTR. SEC. 15
 T-9N ; R-5W
 HOLMES COUNTY, OHIO

BLDG #11

**SHAFFER, JOHNSTON, LICHTENWALTER
 & ASSOCIATES, INC.**
 Consulting Engineers & Surveyors
 3477 Commerce Parkway, Suite C
 Wooster, Ohio 44691
 TEL (330) 345-6377 FAX (330) 345-6725 EMAIL sjl@sjl-inc.com

DRAWN C. Falb	CHECKED	SCALE 1" = 1'-0"	DATE 11/03/20
DWG NO: EW-2419EA-COND03		JOB NO: EW-2419EA	
			SHEET 4 OF 4