


202200001572  
 B: 19 P: 4668  
 FILED FOR RECORD IN  
 HOLMES COUNTY, OH  
 ANITA HALL, COUNTY RECORDER  
 04/04/2022 12:56 PM  
 SMALL PLAT . 40.00  
 PAGES: 1  
 ORV 281 PG 386

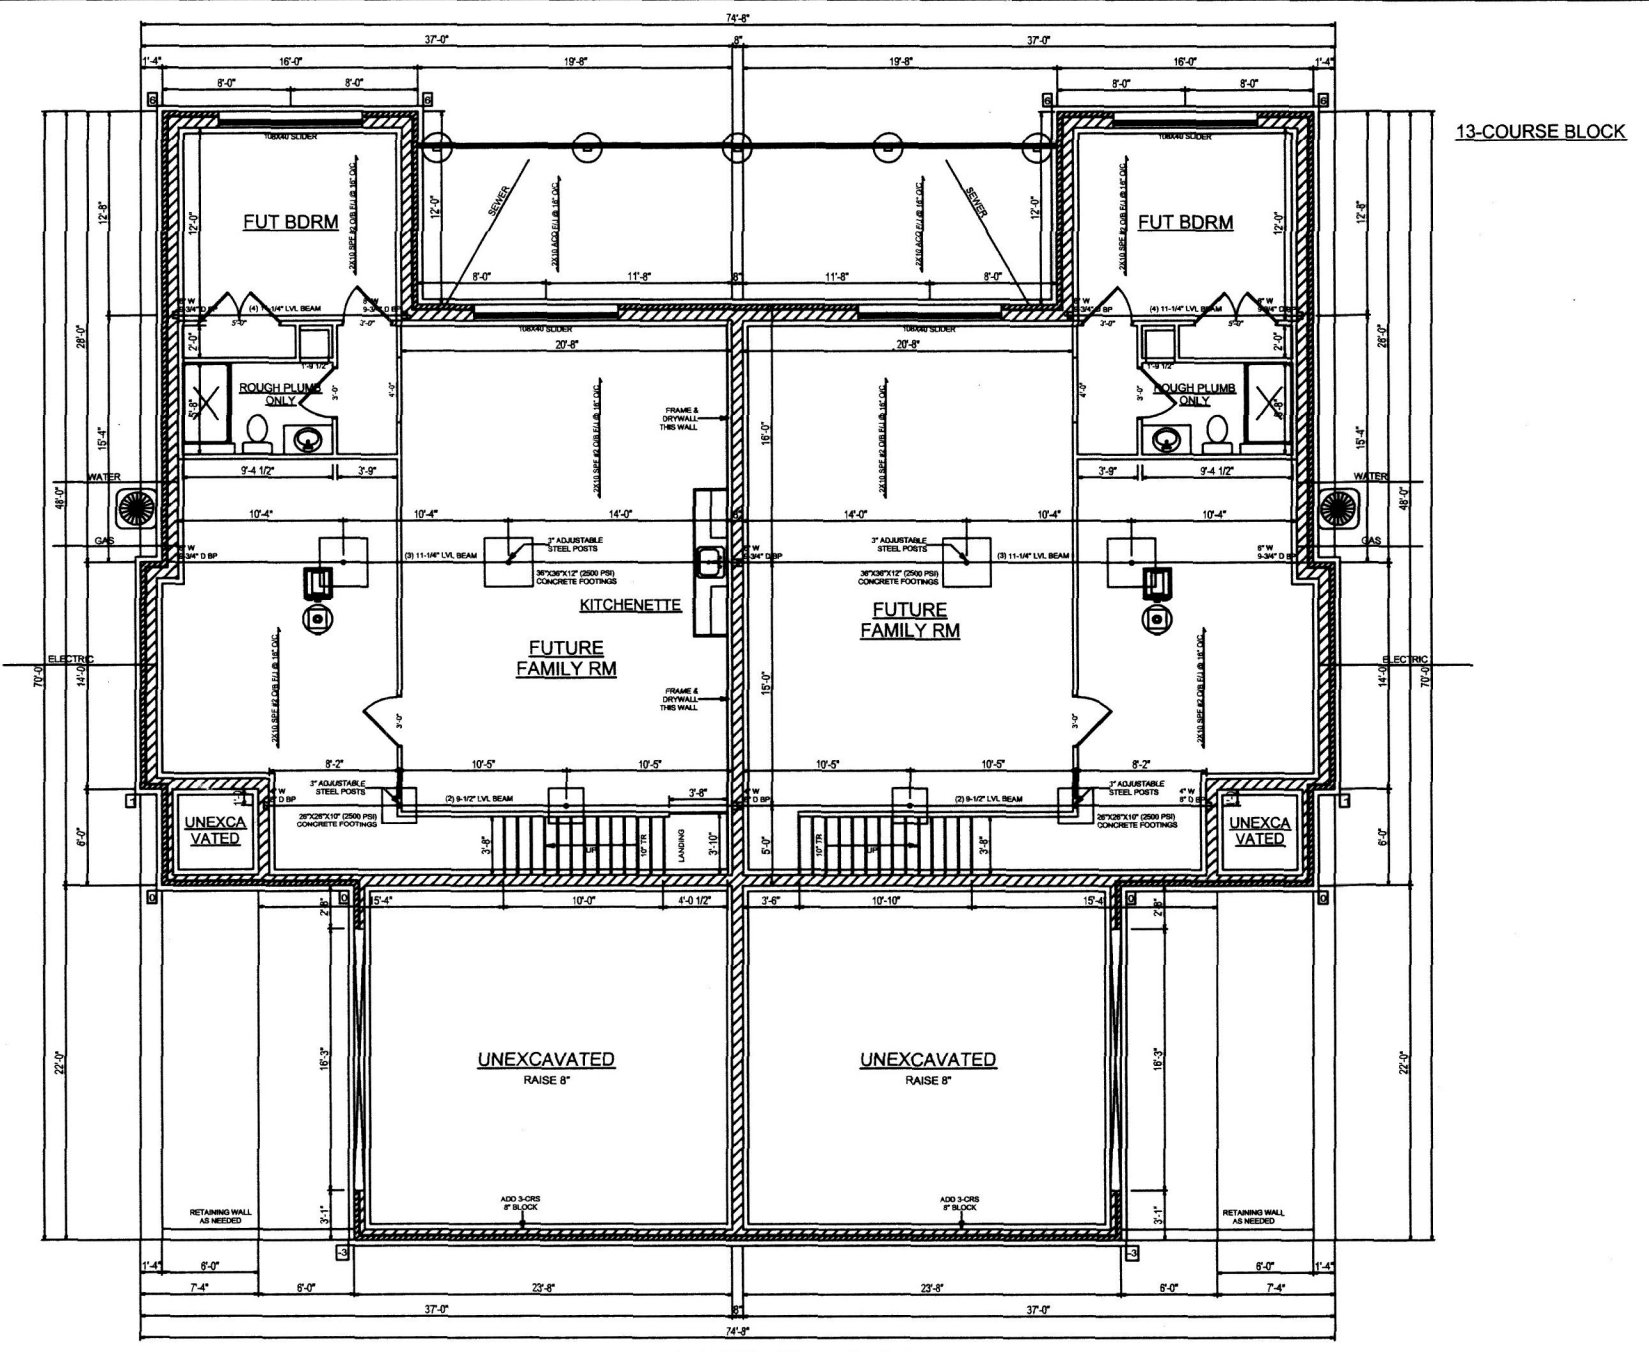


FOUNDATION PLAN



FRONT ELEVATION



REAR ELEVATION

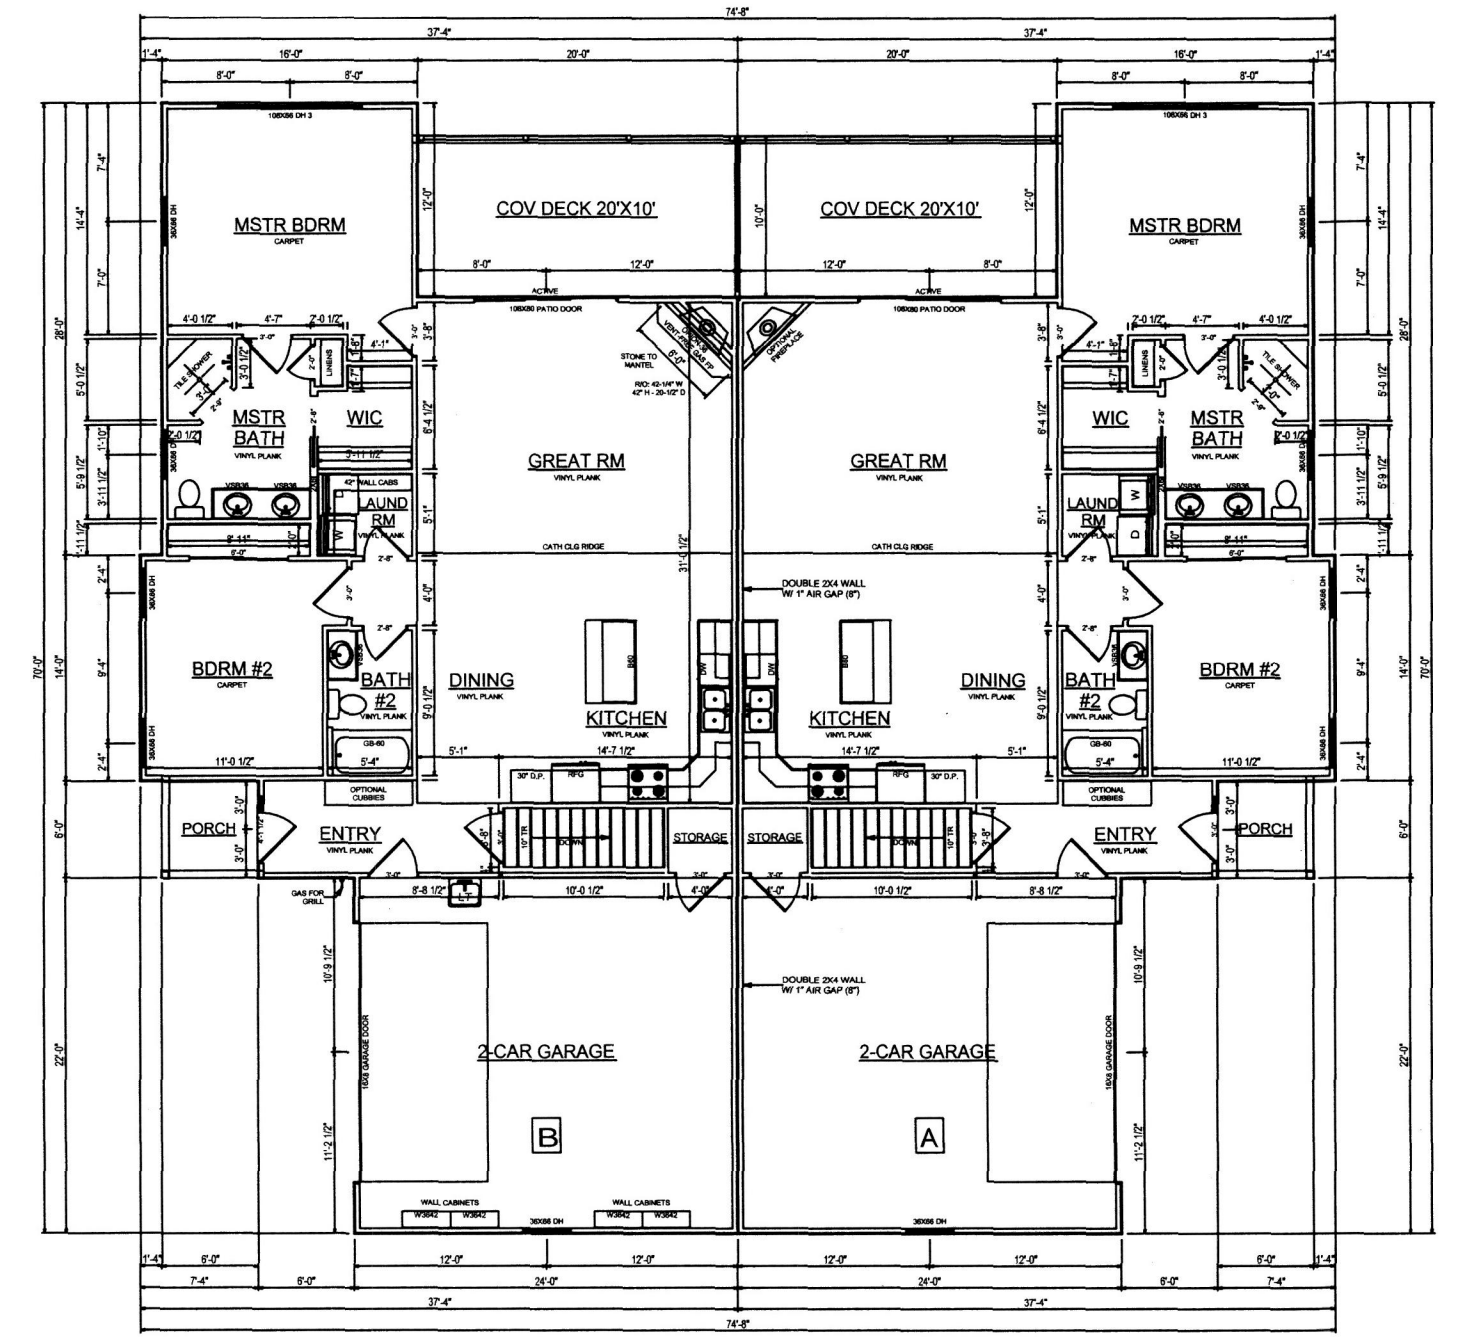

MAIN FLOOR PLAN



RIGHT ELEVATION



LEFT ELEVATION

**NORTHRIDGE EMB  
 CONDOMINIUMS, PHASE 6**  
 PART OF LOT 1  
 EMB ALLOTMENT 1  
 PLAT VOL. 19; PG. 4076  
 BERLIN TOWNSHIP  
 N.E. QTR. SEC. 15  
 T-9N ; R-5W  
 HOLMES COUNTY, OHIO

**BLDG #4**

**SHAFFER, JOHNSTON, LICHTENWALTER  
 & ASSOCIATES, INC.**  
 Consulting Engineers & Surveyors  
 3477 Commerce Parkway, Suite C  
 Wooster, Ohio 44691  
 TEL (330) 345-6377 FAX (330) 345-6725 EMAIL sjl@sjl-inc.com

DRAWN C. Falb	CHECKED	SCALE 1" = 1'-0"	DATE 03/01/22
DWG NO: EW-2419EA-COND06		JOB NO: EW-2419EA	
			SHEET 4 OF 6