


20220001574
 B: 19 P: 4670
 FILED FOR RECORD IN
 HOLMES COUNTY, OH
 ANITA HALL, COUNTY RECORDER
 04/04/2022 12:56 PM
 SMALL PLAT . 40.00
 PAGES: 1
 ORV 281 PG 386

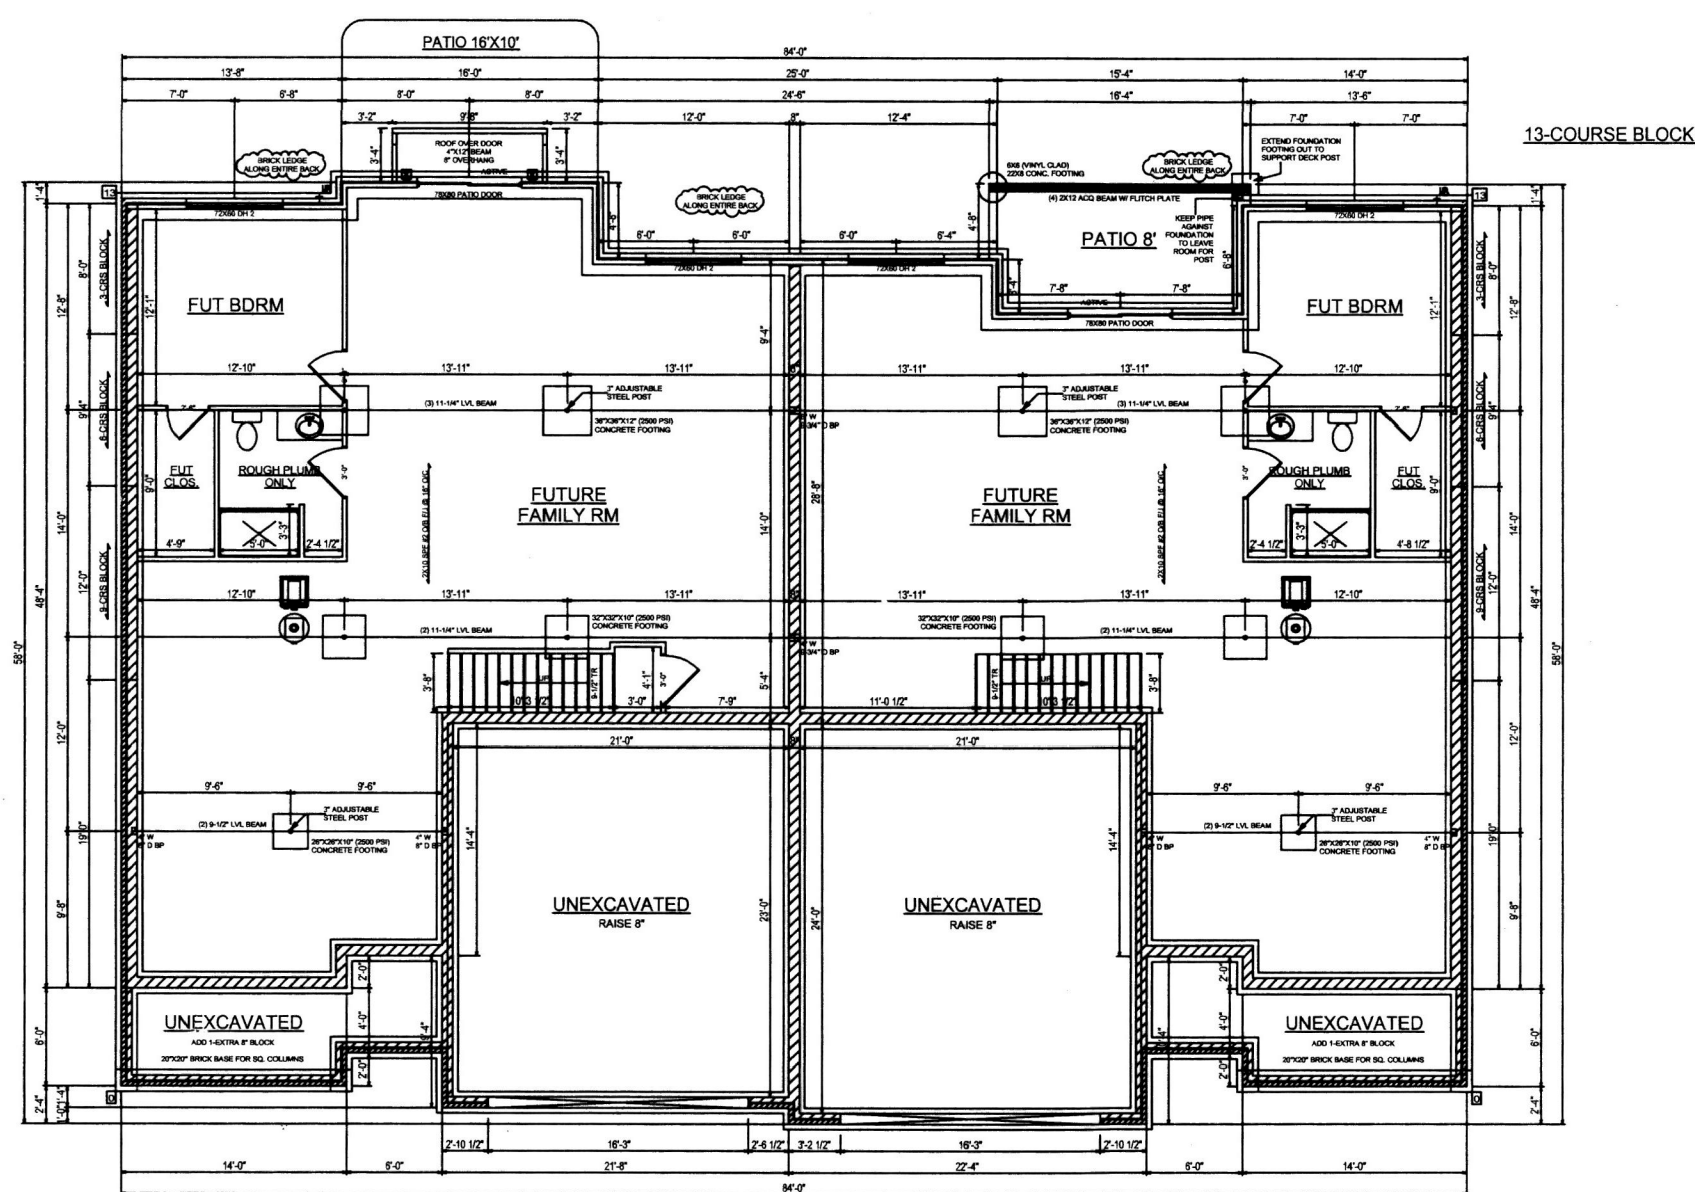


FOUNDATION PLAN



FRONT ELEVATION




REAR ELEVATION

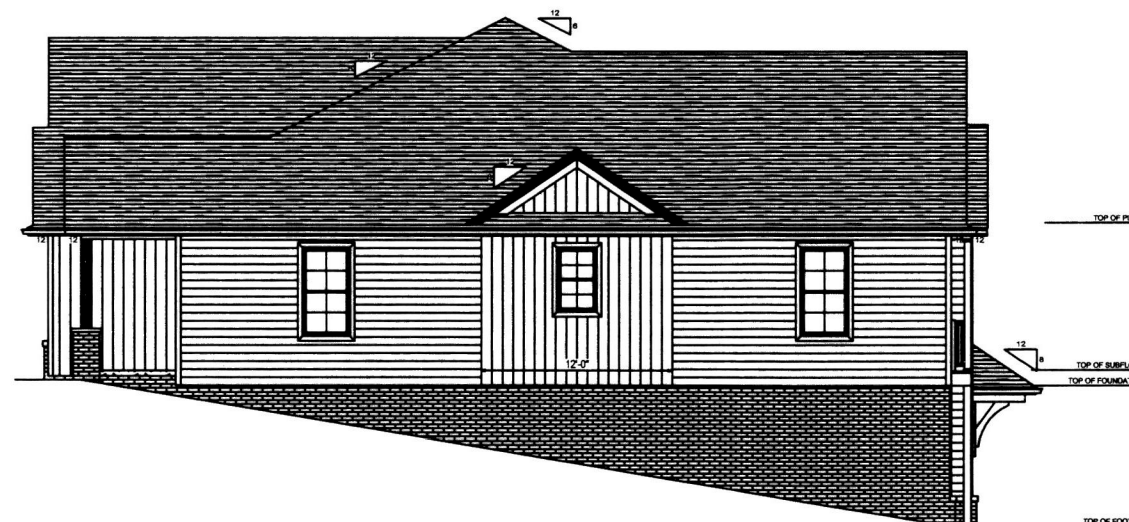

RIGHT ELEVATION



LEFT ELEVATION

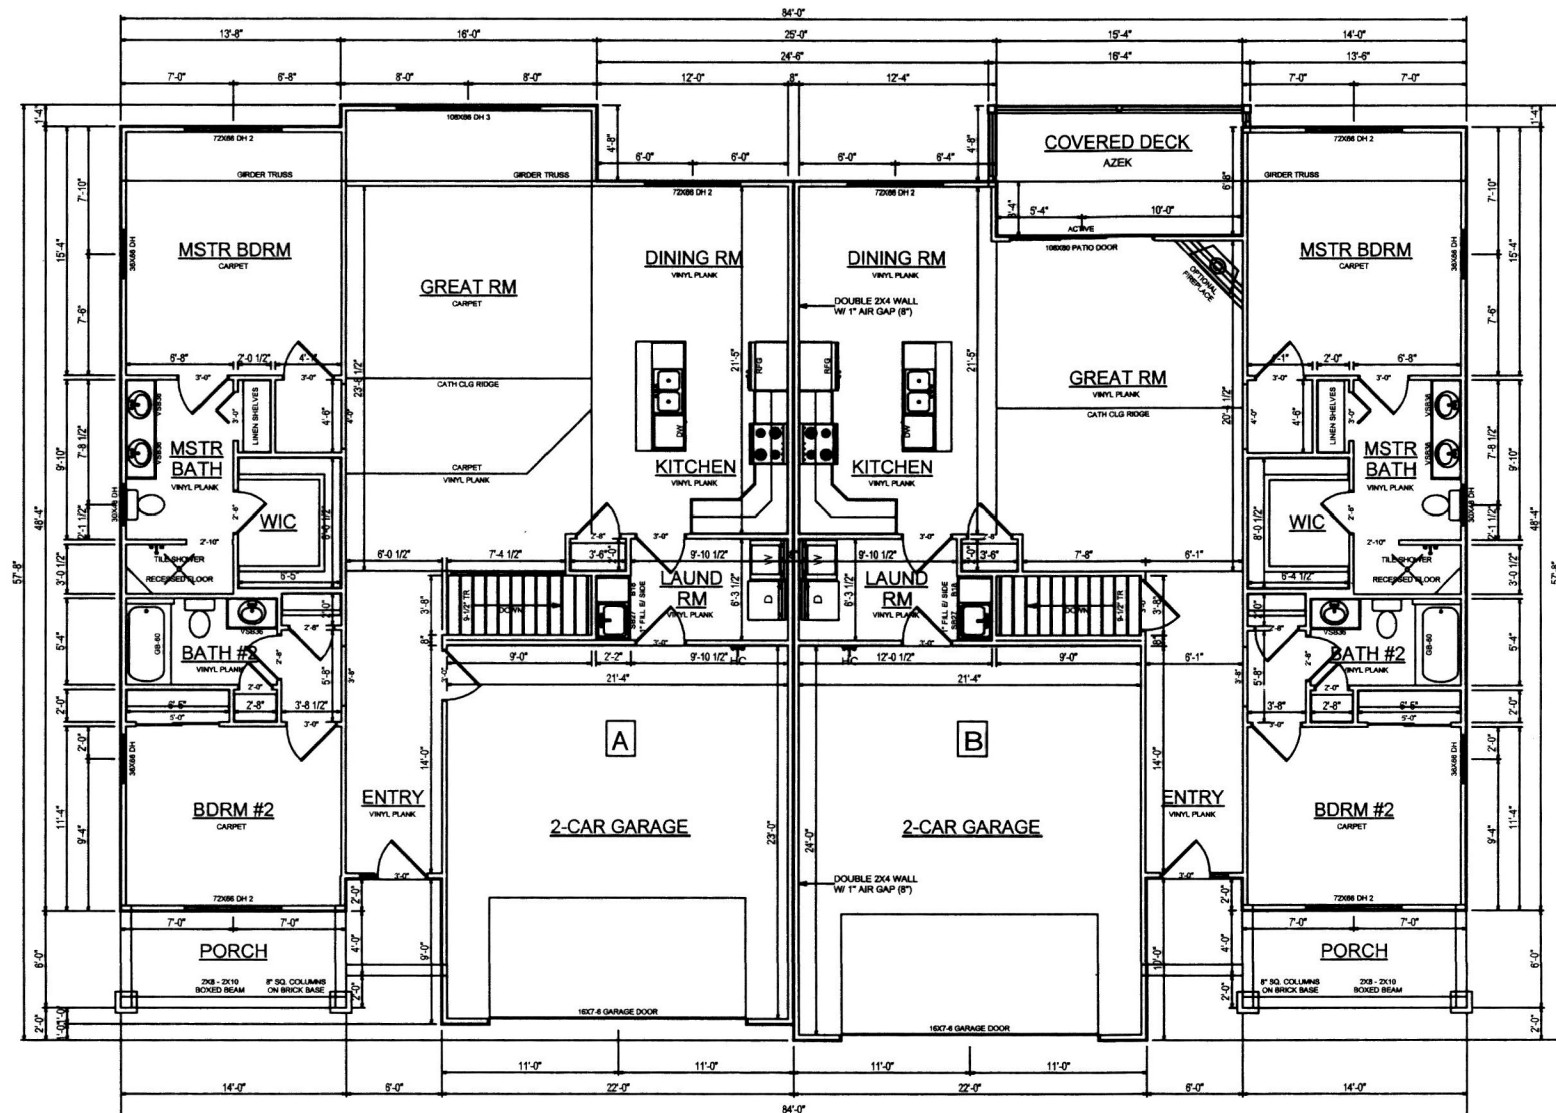

MAIN FLOOR PLAN

**NORTHRIDGE EMB
 CONDOMINIUMS, PHASE 6**
 PART OF LOT 1
 EMB ALLOTMENT 1
 PLAT VOL. 19; PG. 4076
 BERLIN TOWNSHIP
 N.E. QTR. SEC. 15
 T-9N ; R-5W
 HOLMES COUNTY, OHIO

BLDG #14

	SHAFFER, JOHNSTON, LICHTENWALTER & ASSOCIATES, INC. Consulting Engineers & Surveyors 3477 Commerce Parkway, Suite C Wooster, Ohio 44691 TEL (330) 345-6377 FAX (330) 345-6725 EMAIL sjl@sjl-inc.com			
	DRAWN C. Falb	CHECKED	1" SCALE = 1'-0"	DATE 03/01/22
DWG NO: EW-2419EA-CONDOS		JOB NO: EW-2419EA		SHEET 6 OF 6