


20230000541
 B: 19 P: 4926
 FILED FOR RECORD IN
 HOLMES COUNTY, OH
 ANITA HALL, COUNTY RECORDER
 02/10/2023 10:57 AM
 SMALL PLAT - 40.00
 PAGES: 1


ORV 284 Pg 3964

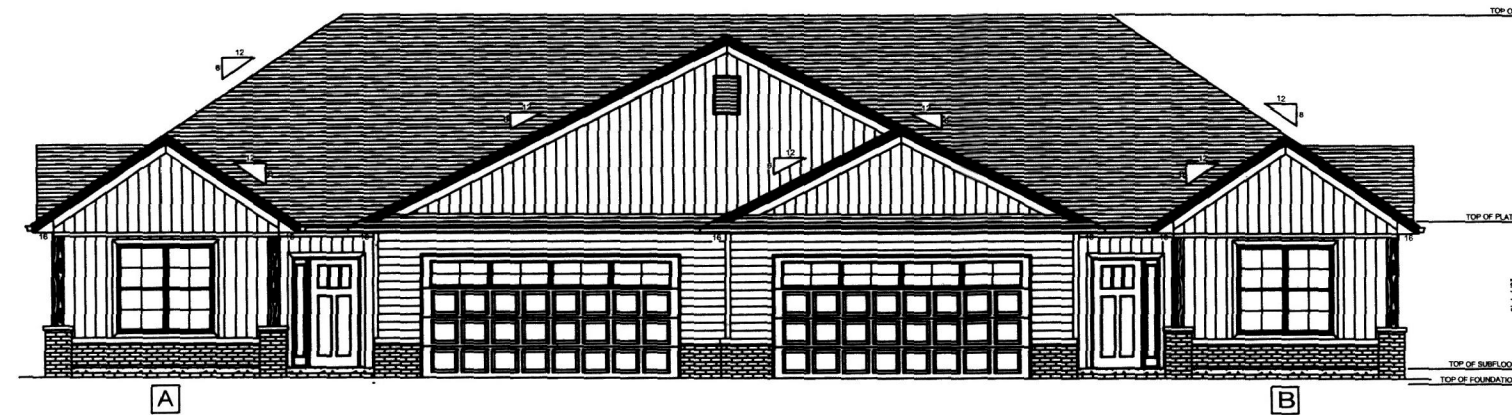

FRONT ELEVATION




REAR ELEVATION

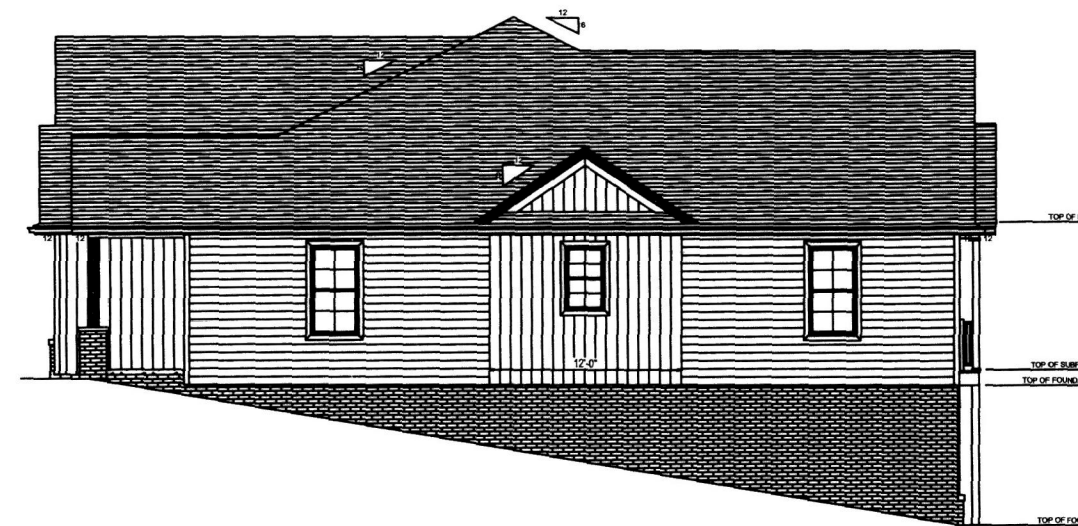


RIGHT ELEVATION



LEFT ELEVATION

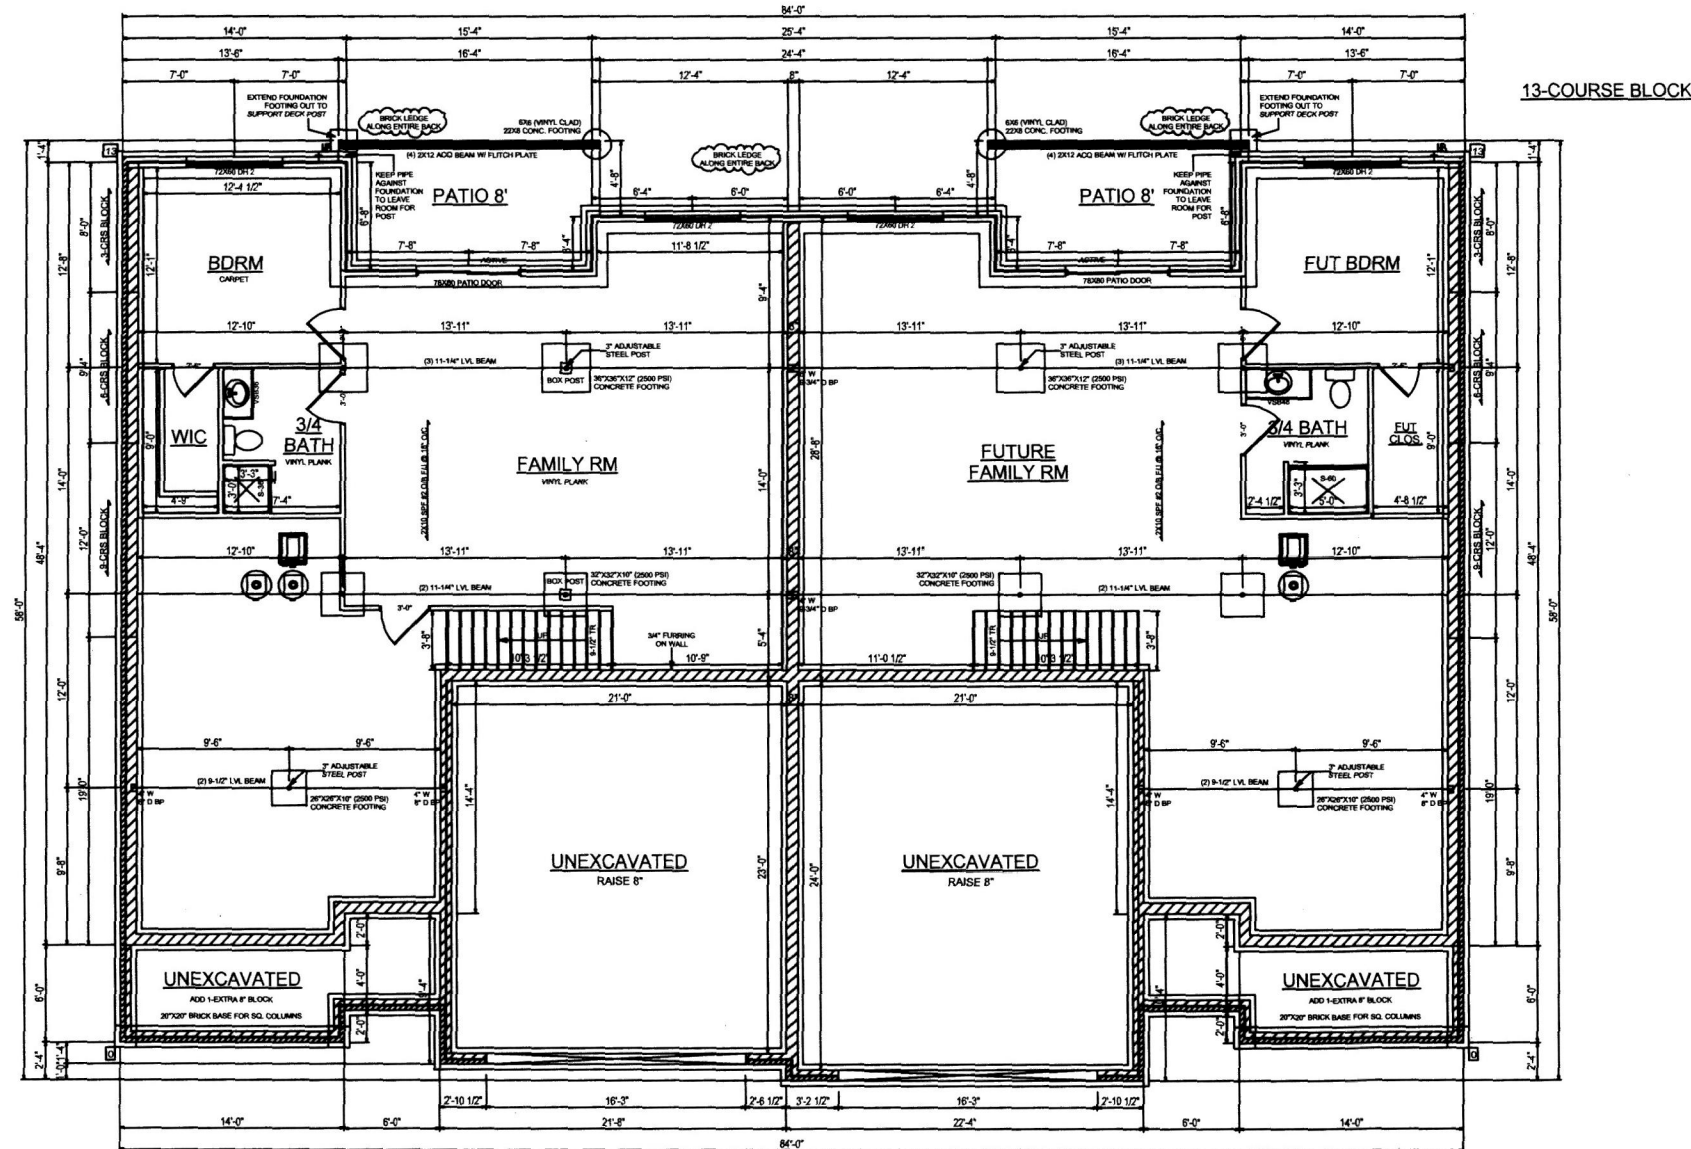

FOUNDATION PLAN

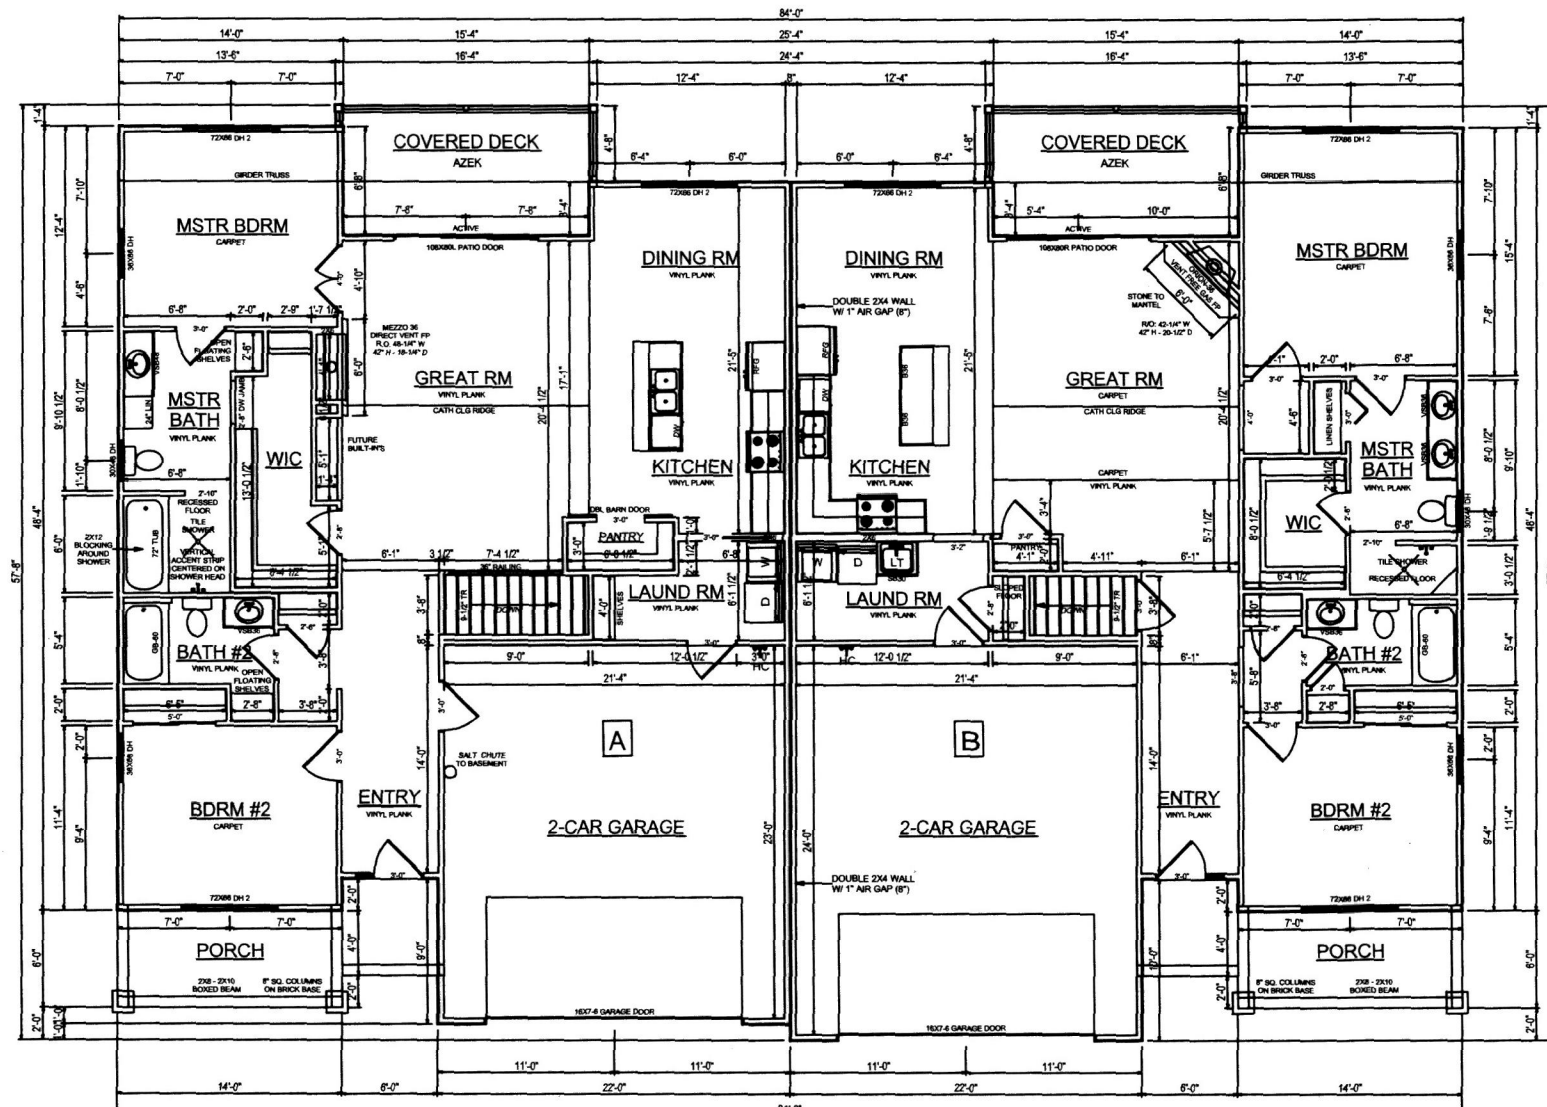

MAIN FLOOR PLAN

**NORTHRIDGE EMB
 CONDOMINIUMS, PHASE 7**
 PART OF LOT 1
 EMB ALLOTMENT 1
 PLAT VOL. 19; PG. 4076
 BERLIN TOWNSHIP
 N.E. QTR. SEC. 15
 T-9N ; R-5W
 HOLMES COUNTY, OHIO
BLDG #15



SHAFFER, JOHNSTON, LICHTENWALTER
 & ASSOCIATES, INC.
 Consulting Engineers & Surveyors
 3477 Commerce Parkway, Suite C
 Wooster, Ohio 44691
 TEL (330) 345-6377 FAX (330) 345-6725 EMAIL sjl@sjl-inc.com

DRAWN C. Falb	CHECKED	SCALE 1" = 1'-0"	DATE 01/13/2023
DWG NO: EW-2419EA-COND07		JOB NO: EW-2419EA	
			SHEET 3 OF 4