


20230000542
 B: 19 P: 4927
 FILED FOR RECORD IN
 HOLMES COUNTY, OH
 ANITA HALL, COUNTY RECORDER
 02/10/2023 10:57 AM
 SMALL PLAT . 40.00
 PAGES: 1

ORV 284 Pg 3964

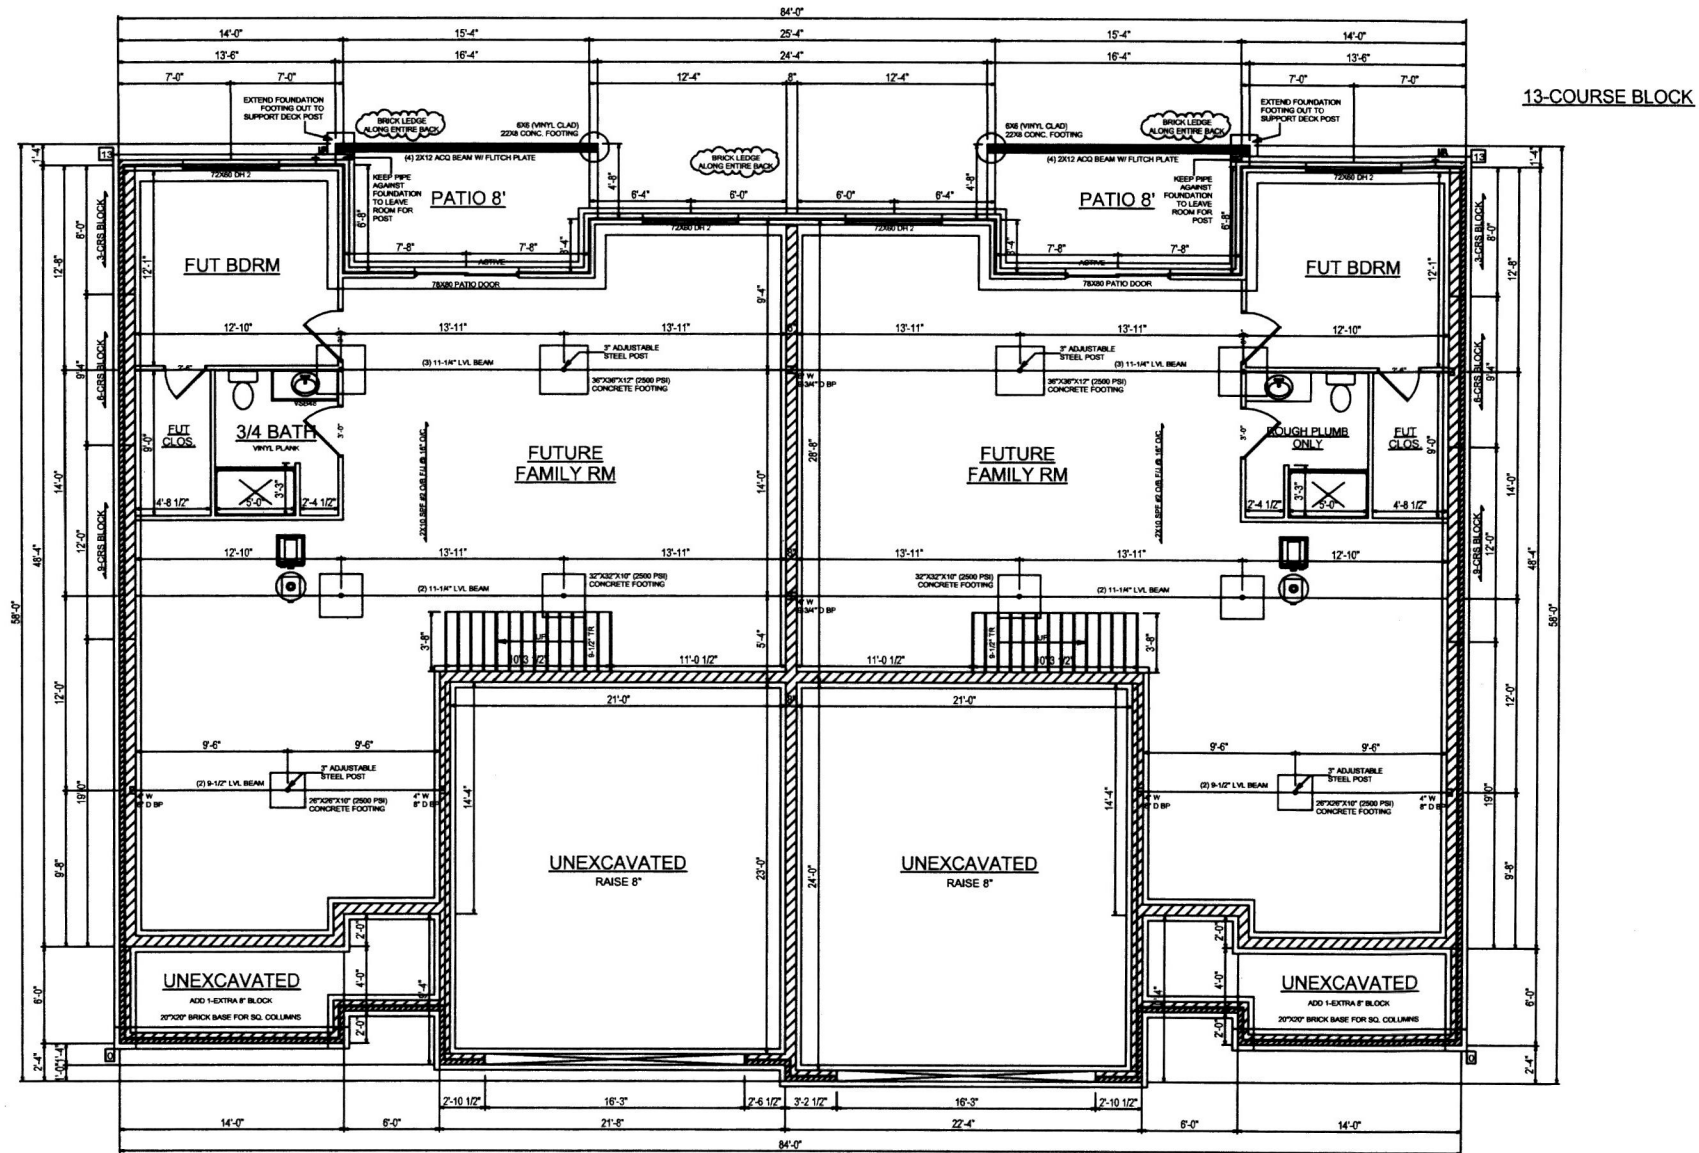


FOUNDATION PLAN



FRONT ELEVATION




REAR ELEVATION

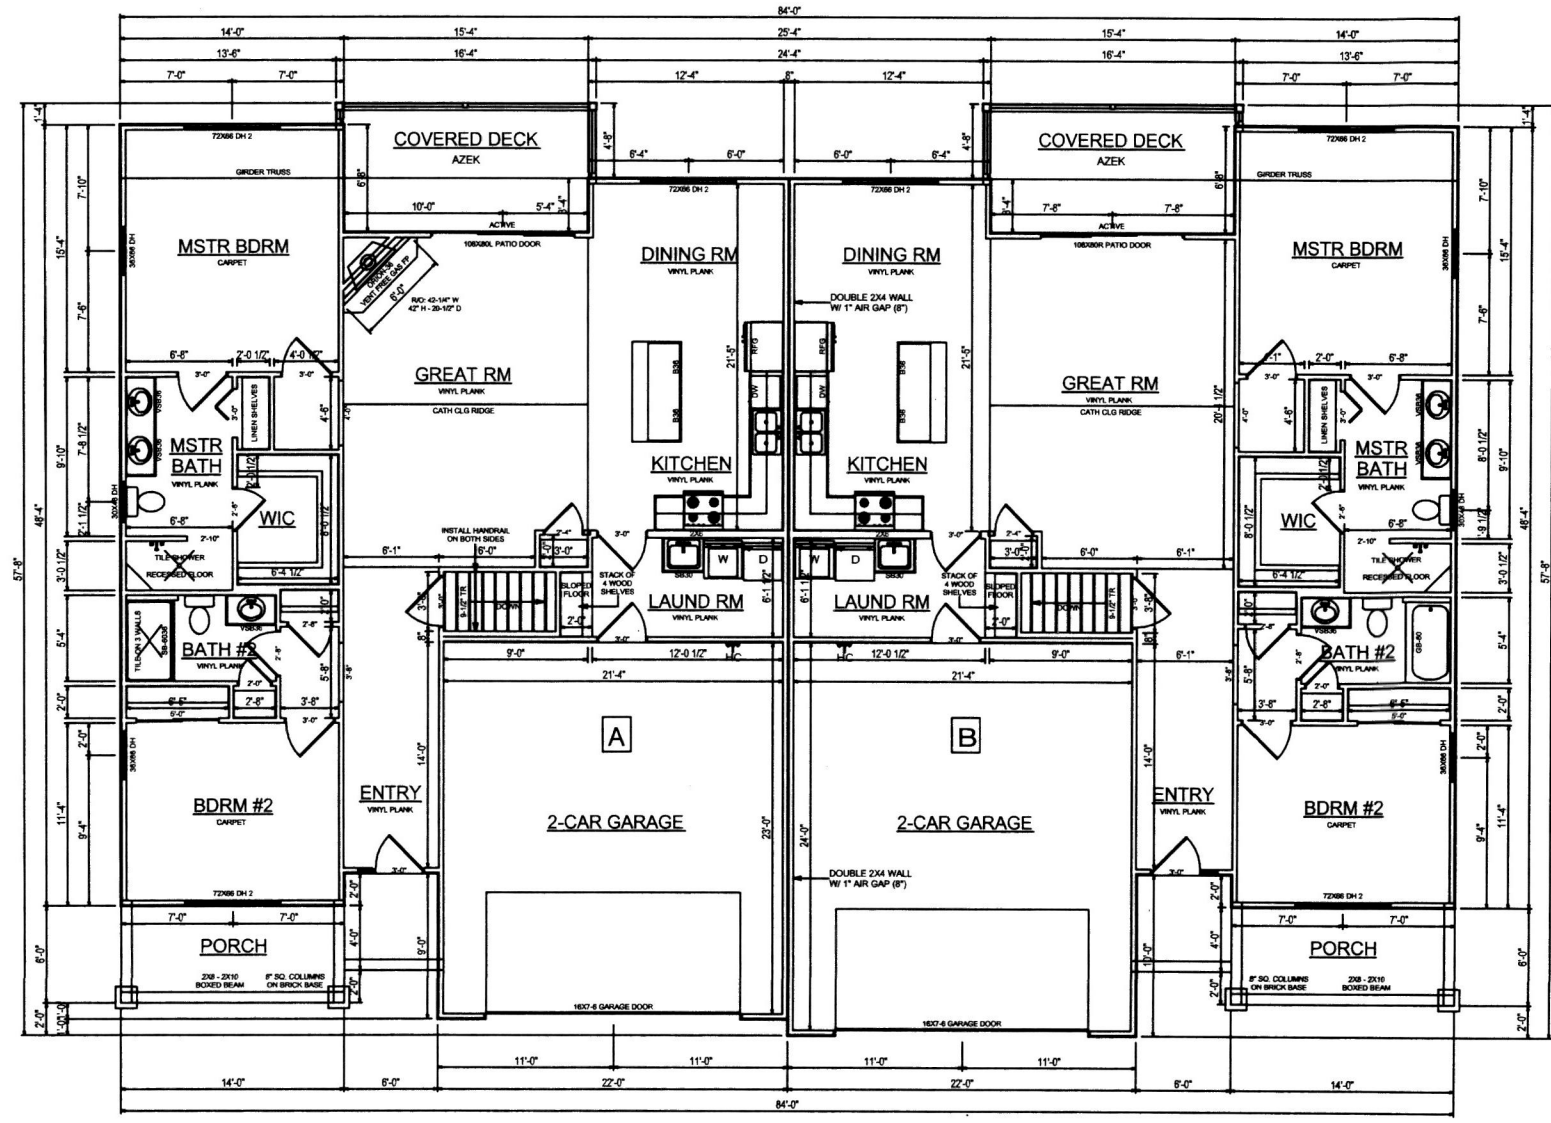

MAIN FLOOR PLAN



RIGHT ELEVATION

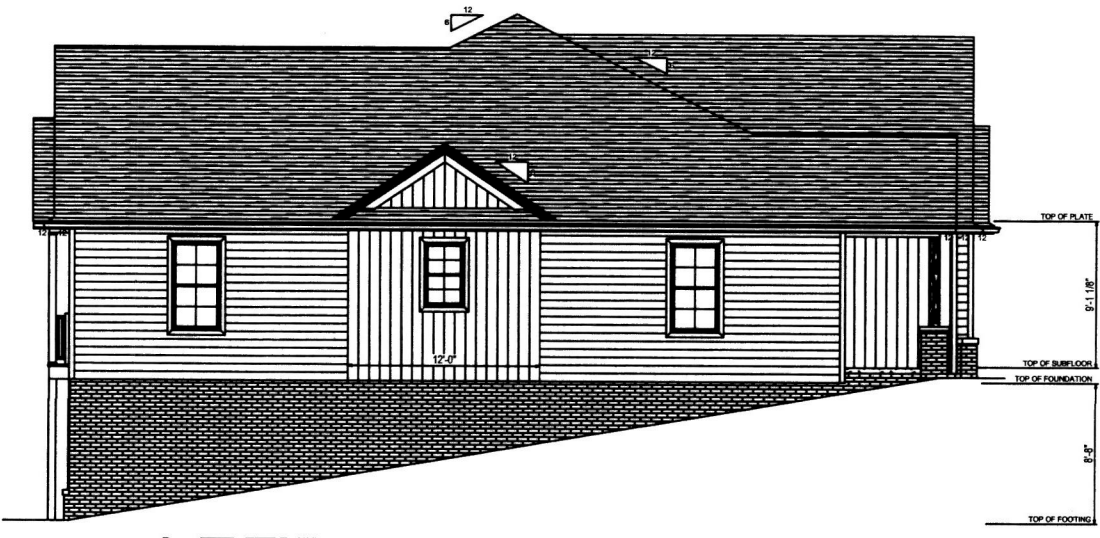

LEFT ELEVATION

**NORTHRIDGE EMB
 CONDOMINIUMS, PHASE 7**
 PART OF LOT 1
 EMB ALLOTMENT 1
 PLAT VOL. 19; PG. 4076
 BERLIN TOWNSHIP
 N.E. QTR. SEC. 15
 T-9N ; R-5W
 HOLMES COUNTY, OHIO

BLDG #16

	SHAFER, JOHNSTON, LICHTENWALTER & ASSOCIATES, INC. Consulting Engineers & Surveyors 3477 Commerce Parkway, Suite C Wooster, Ohio 44691 TEL (330) 345-6377 FAX (330) 345-6725 EMAIL sjl@sjl-inc.com			
	DRAWN C. Falb	CHECKED	SCALE 1" = 1'-0"	DATE 01/13/2023
DWG NO: EW-2419EA-COND07		JOB NO: EW-2419EA	SHEET 4 OF 4	