


Vol. 18 PAGE 522

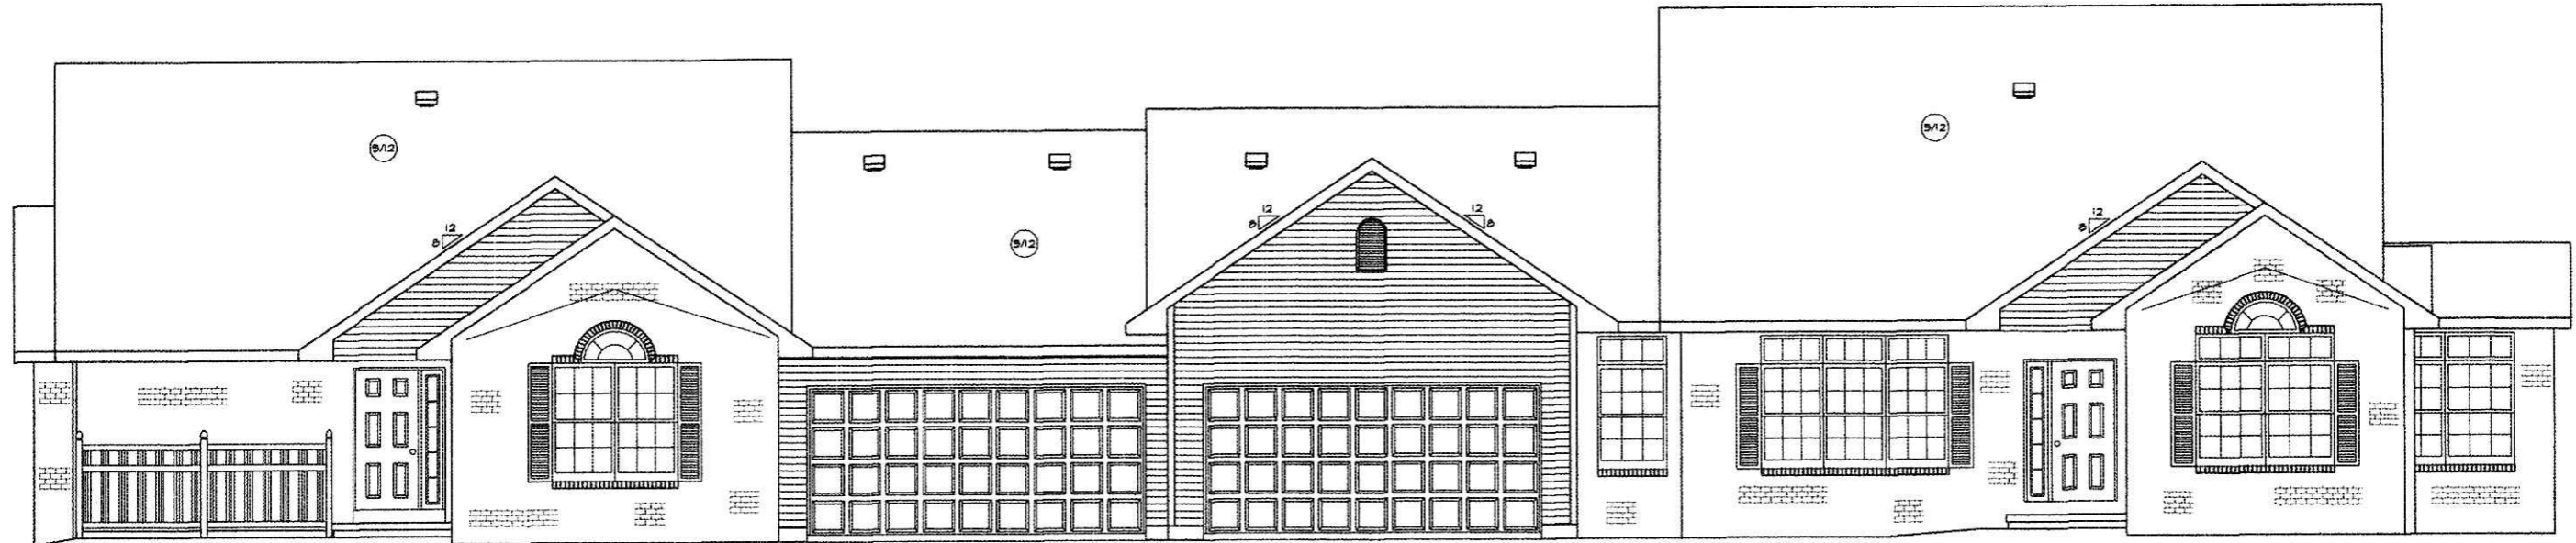


TYPICAL CANDLEBERRY & BAYCREST

TYPICAL FRONT ELEVATION

SCALE: 1/4"=1'

TYPICAL HERITAGE

200300021259
Filed for Record in
HOLMES COUNTY, OH
SALLY MILLER
02-13-2003 09:04 am.
SMALL PLAT 20.00
DR Book 18 Page 522 - 522

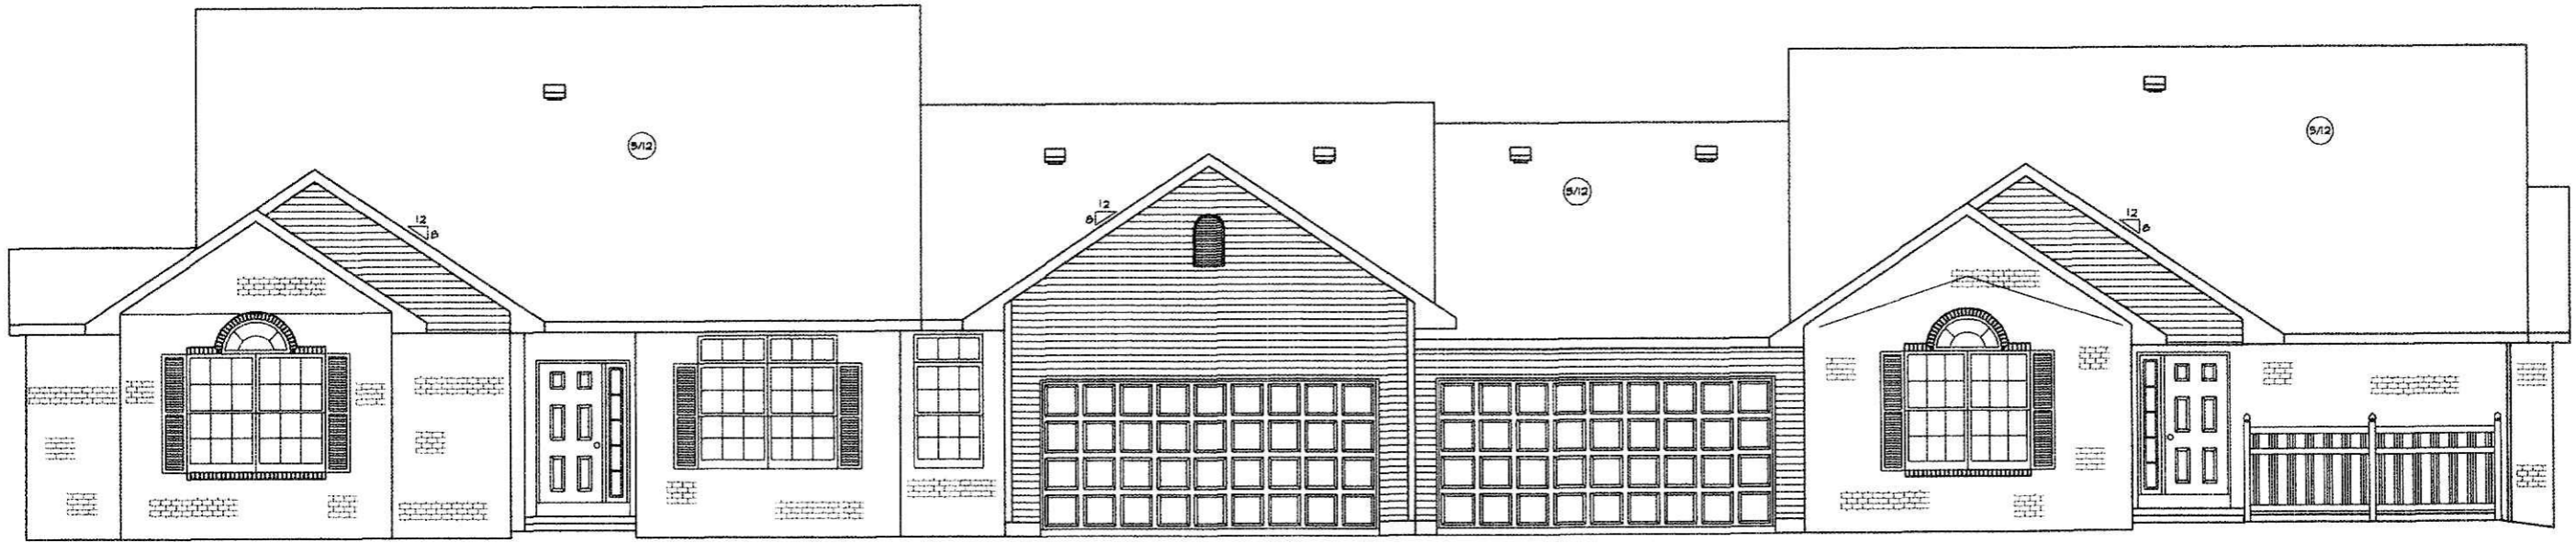

TYPICAL LEGACY

TYPICAL REAR ELEVATION

SCALE: 1/4"=1'

TYPICAL CANDLEBERRY & BAYCREST

200300021259
WAYNE CTY
TITLE
WOOSTER, OH

PICKET PLACE-----BERLIN, OHIO-----FOUR UNIT CONDO
FRONT & REAR ELEVATION DRAWINGS -----SCALE: POSTED
WEAVER CUSTOM HOMES-----2171-A EAGLE PASS, WOOSTER, OHIO 44691------(330)264-5444

