



**BASEMENT \ FOUNDATION LAYOUT**

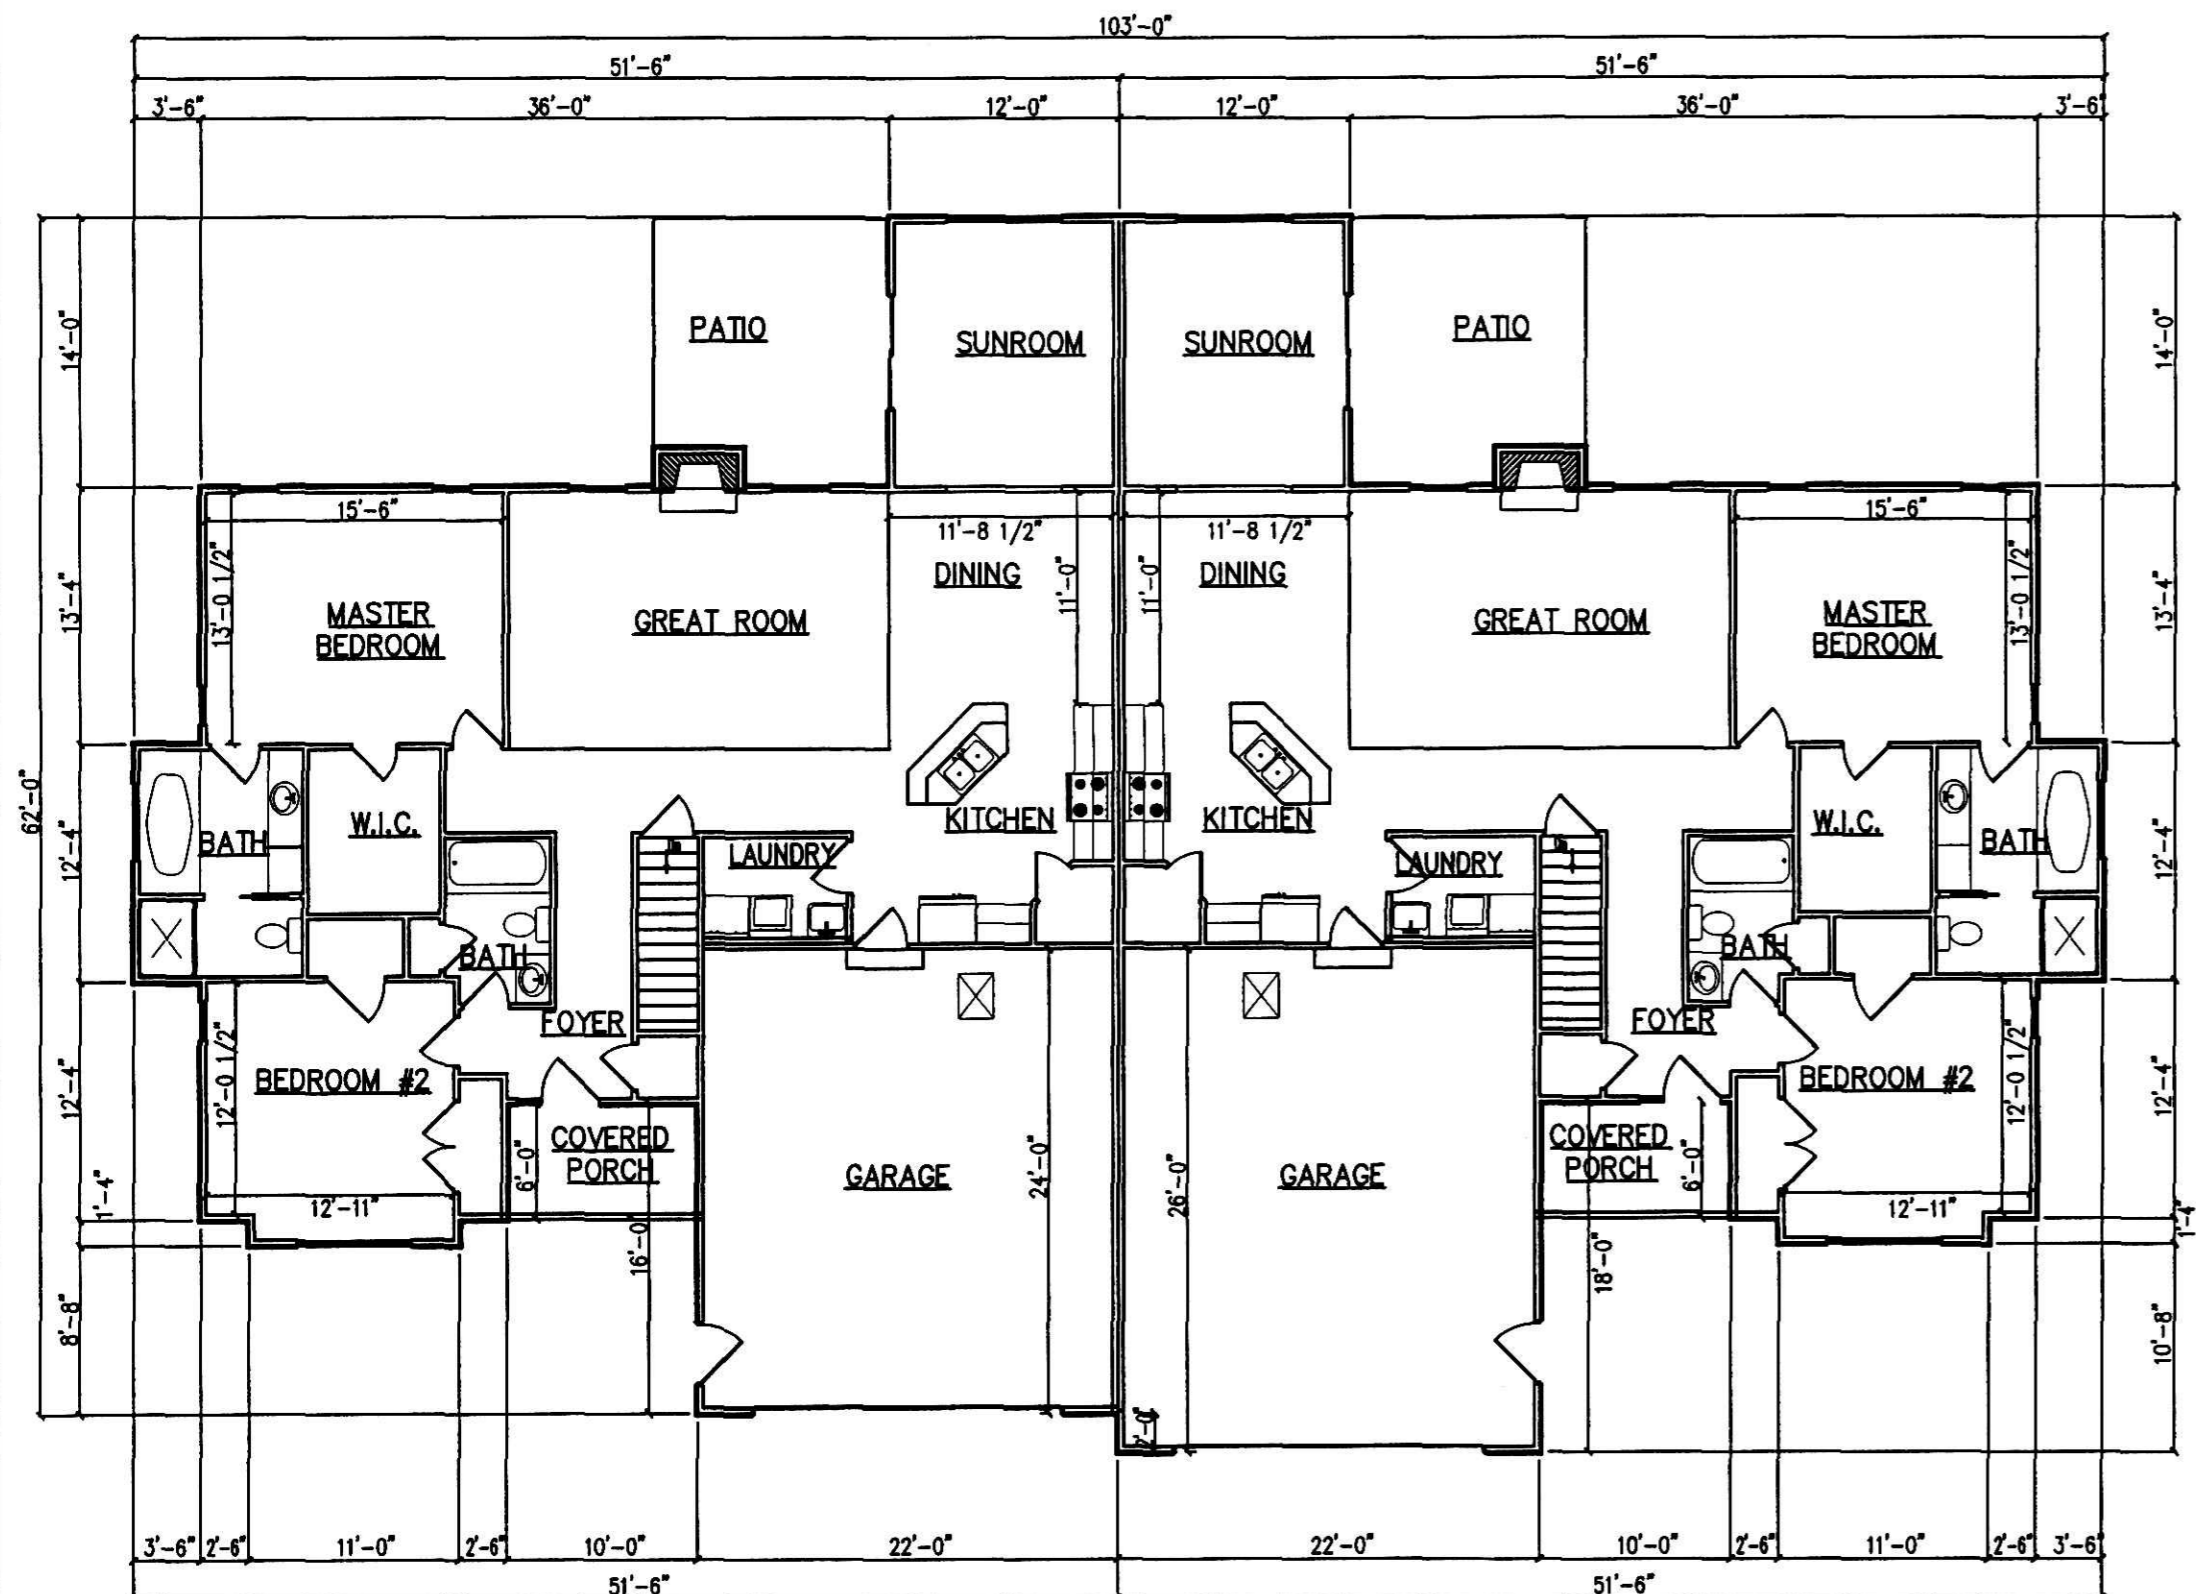

**MAIN FLOOR LAYOUT**

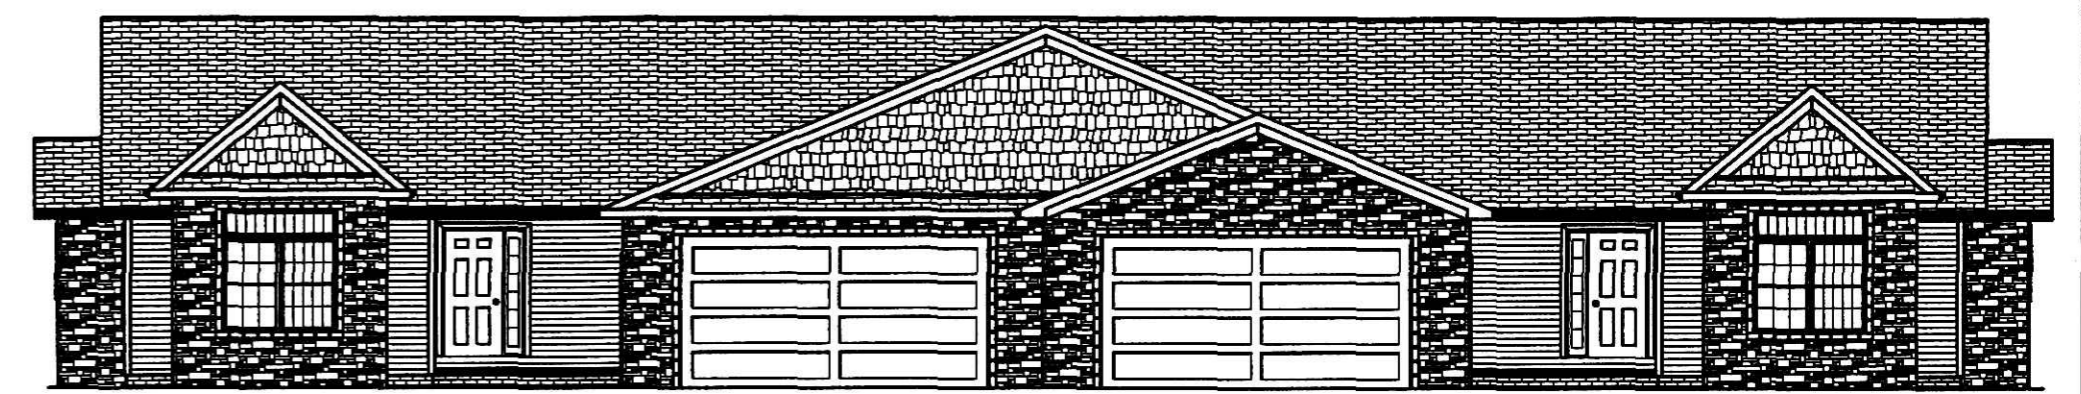

**FRONT ELEVATION**



**REAR ELEVATION**



**RIGHT ELEVATION**  
LEFT ELEVATION SAME (REVERSED)

Instrument 20100065735 OR Book Page 19 1008  
20100065735  
KITCHFIELD...  
& JOHNSTON ATTYS  
MILLERSBURG OH

20100065735  
Filed for Record in  
HOLMES COUNTY, OH  
ANITA HALL, COUNTY RECORDER  
04-05-2010 at 11:35 am  
FLAT FEE 43.20  
OR Book 19 Page 1008 - 1008  
OR 217p 1419

TRANSFER NOT NECESSARY  
DATE 4-5-10  
AUDITOR *J. Miller*

 <b>SHAFER, JOHNSTON, LICHTENWALTER &amp; ASSOCIATES, INC.</b> Consulting Engineers & Surveyors 3477 Commerce Parkway, Suite C Wooster, Ohio 44691 TEL (330) 345-6377 FAX (330) 345-6725 EMAIL sjl@sjl-inc.com			
DRAWN C. Foltz	CHECKED	SCALE 1" = 10'	DATE 03/31/10
DWG NO: EW-2332BA		JOB NO: EW-2332BA	
SHEET 1 OF 1			