




EXHIBIT B-3

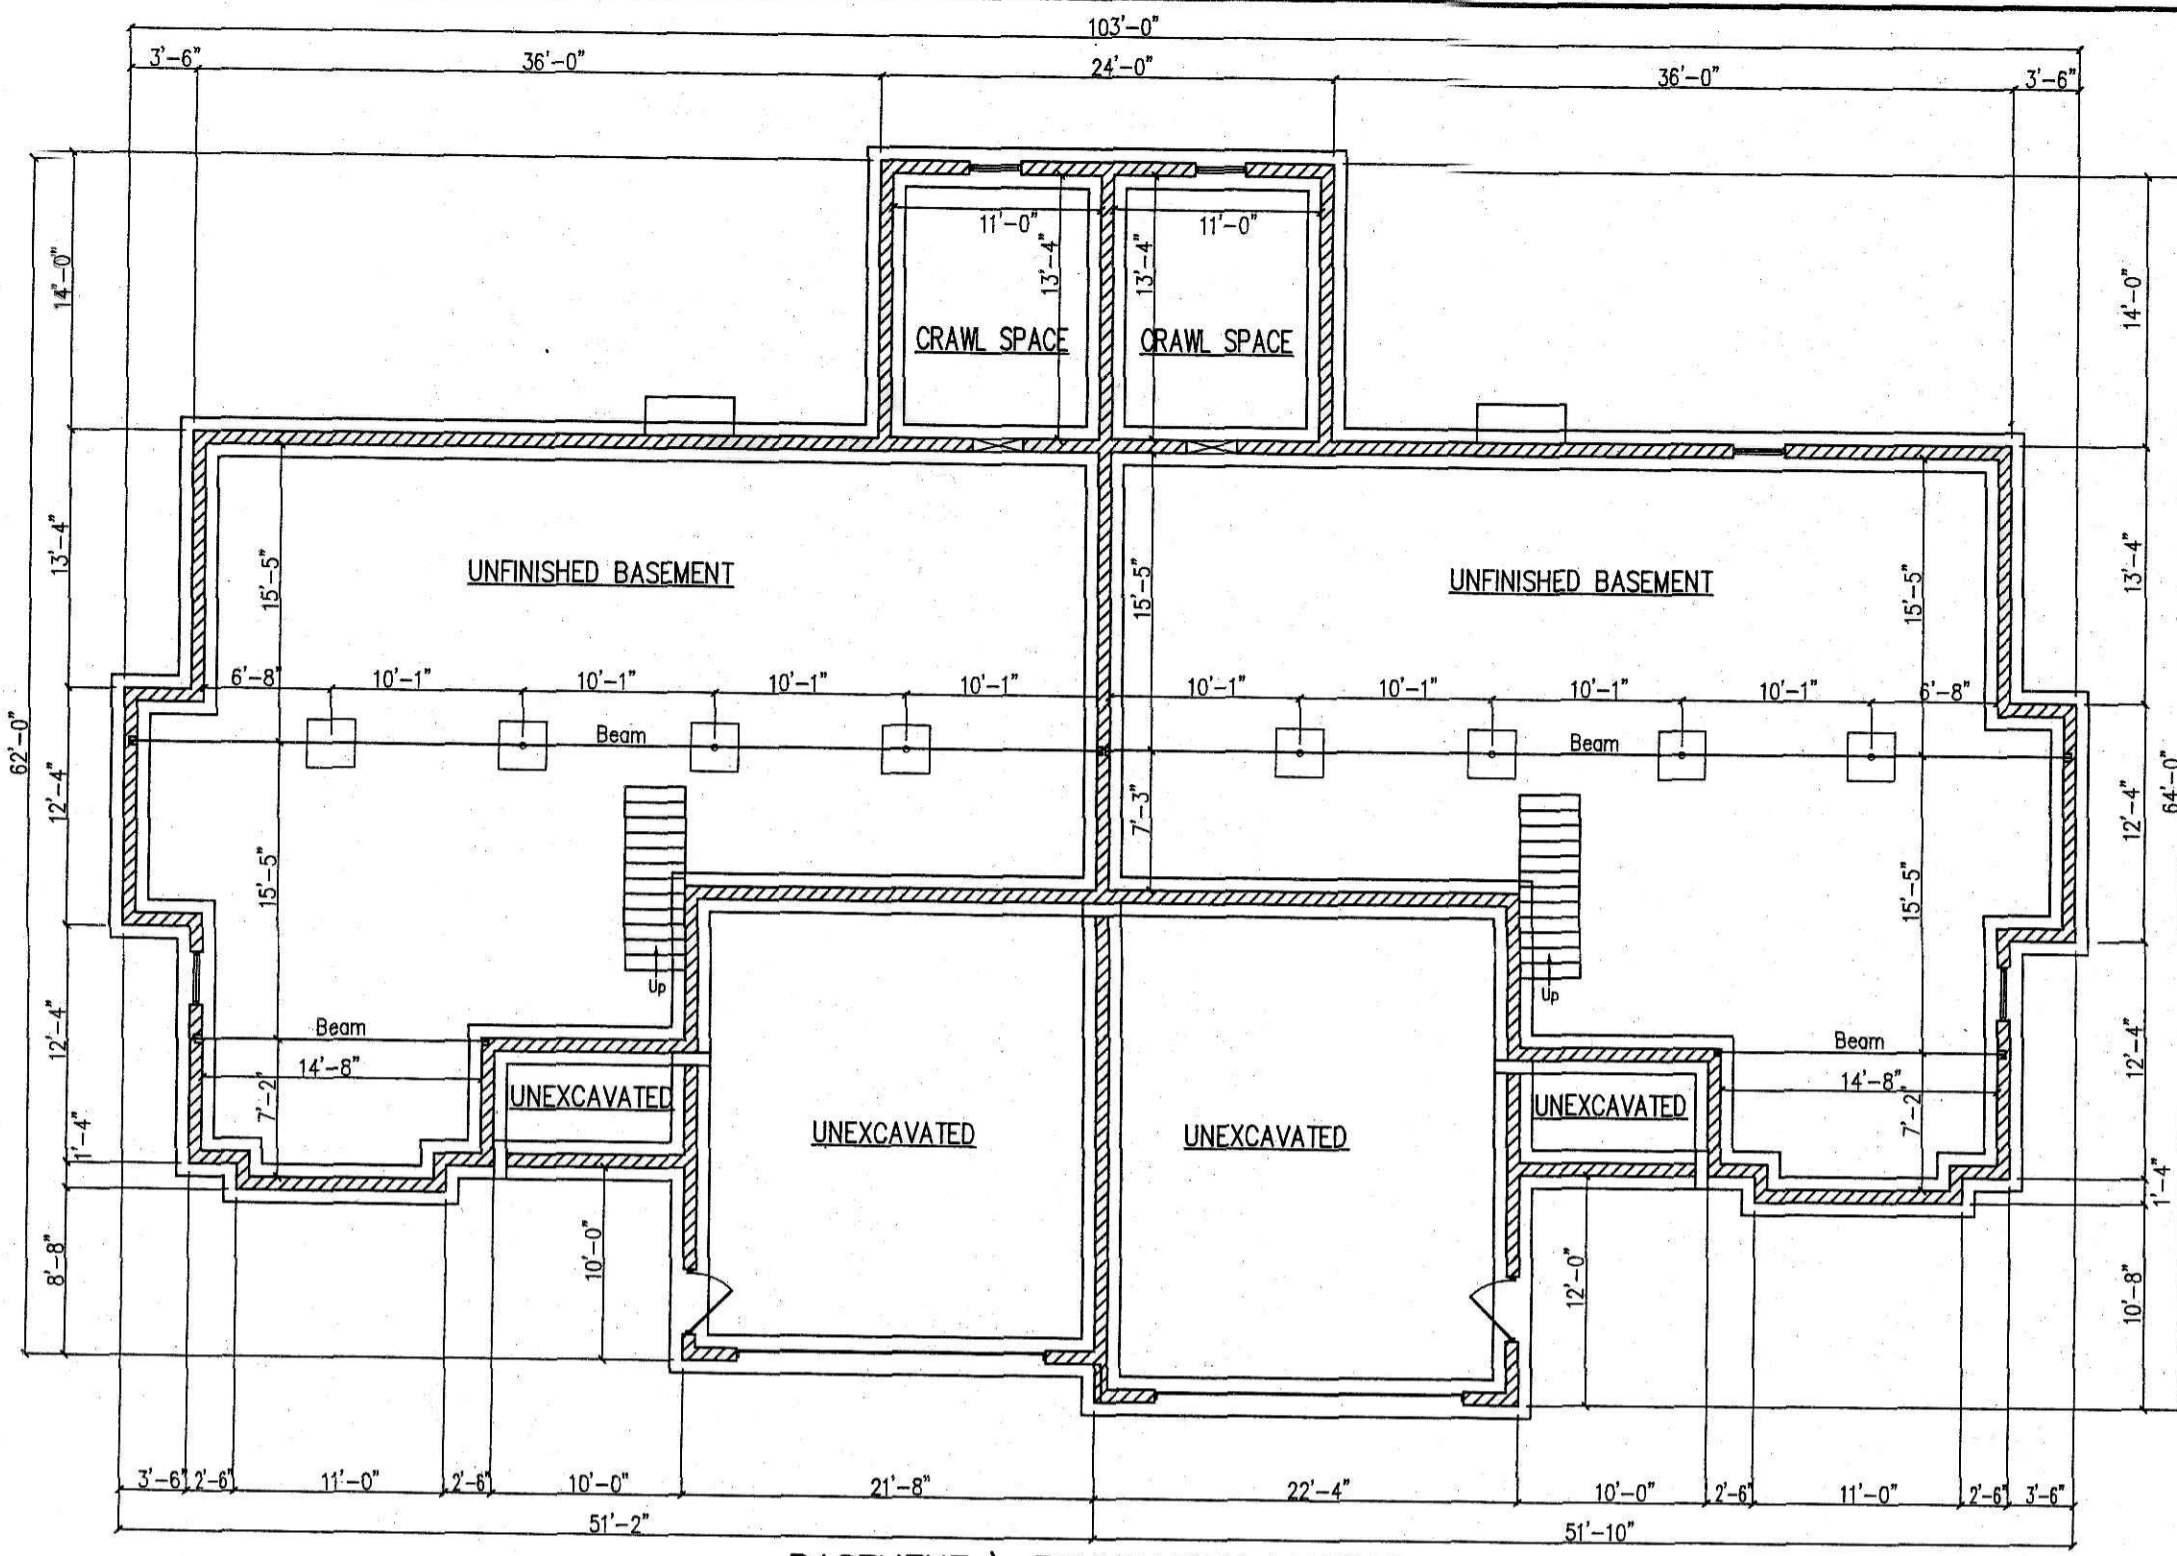

BASEMENT \ FOUNDATION LAYOUT

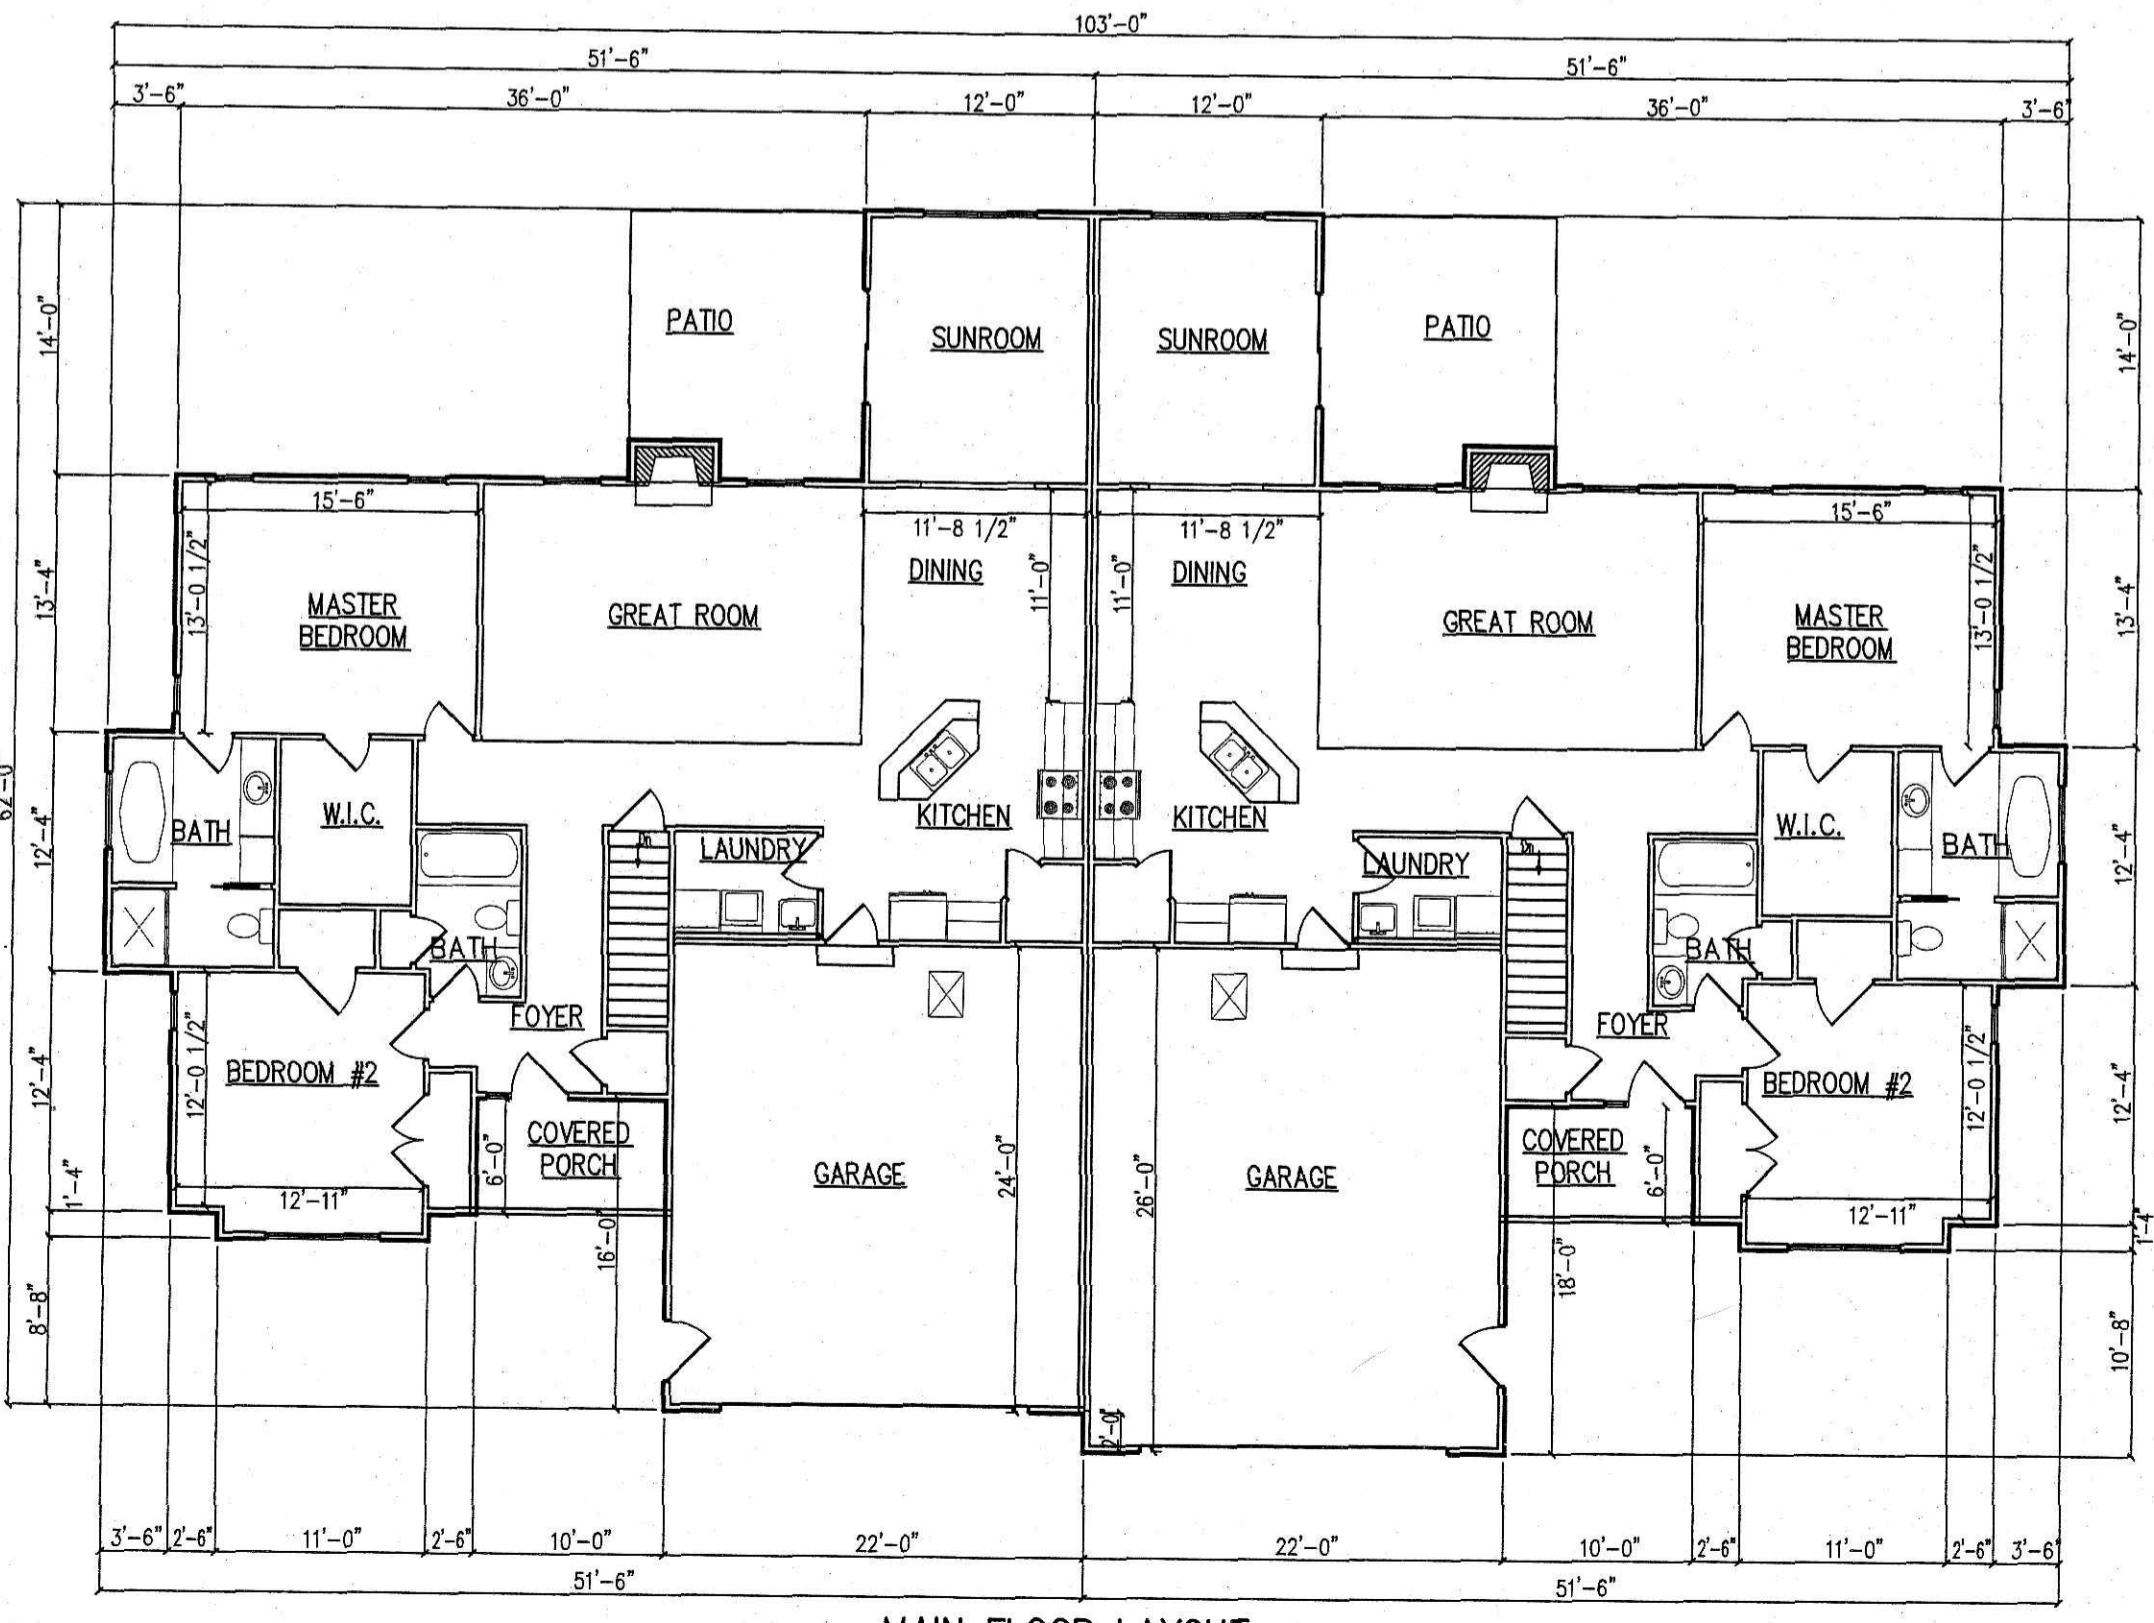

MAIN FLOOR LAYOUT

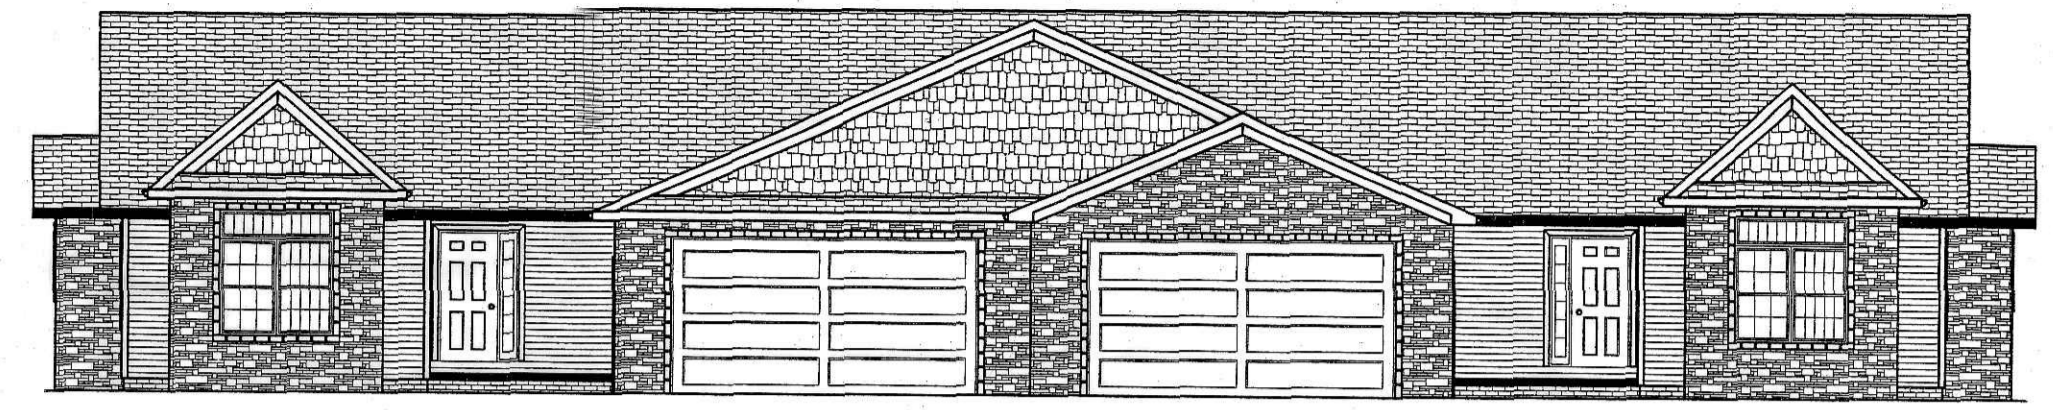

FRONT ELEVATION



REAR ELEVATION



TRANSFER NOT NECESSARY
DATE February 10, 2014
AUTHOR Jackie McKay

201400087342
B: 19 P: 2428
FILED FOR RECORD IN
HOLMES COUNTY, OH
AMITA HALL, COUNTY RECORDER
02/10/2014 12:15 PM
PAGES: 3
ORV 247 Pg 6518

	SHAFER, JOHNSTON, LICHTENWALTER & ASSOCIATES, INC.		
	Consulting Engineers & Surveyors 3477 Commerce Parkway, Suite C Wooster, Ohio 44691 TEL (330) 345-6377 FAX (330) 345-6725 EMAIL sjl@sjl-inc.com		
DRAWN C. Foltz	CHECKED	1" SCALE = 10'	DATE 09/09/13
DWG NO: EW-2332BC	JOB NO: EW-2332BC	SHEET 3 OF 3	