



FOUNDATION PLAN



MAIN FLOOR PLAN

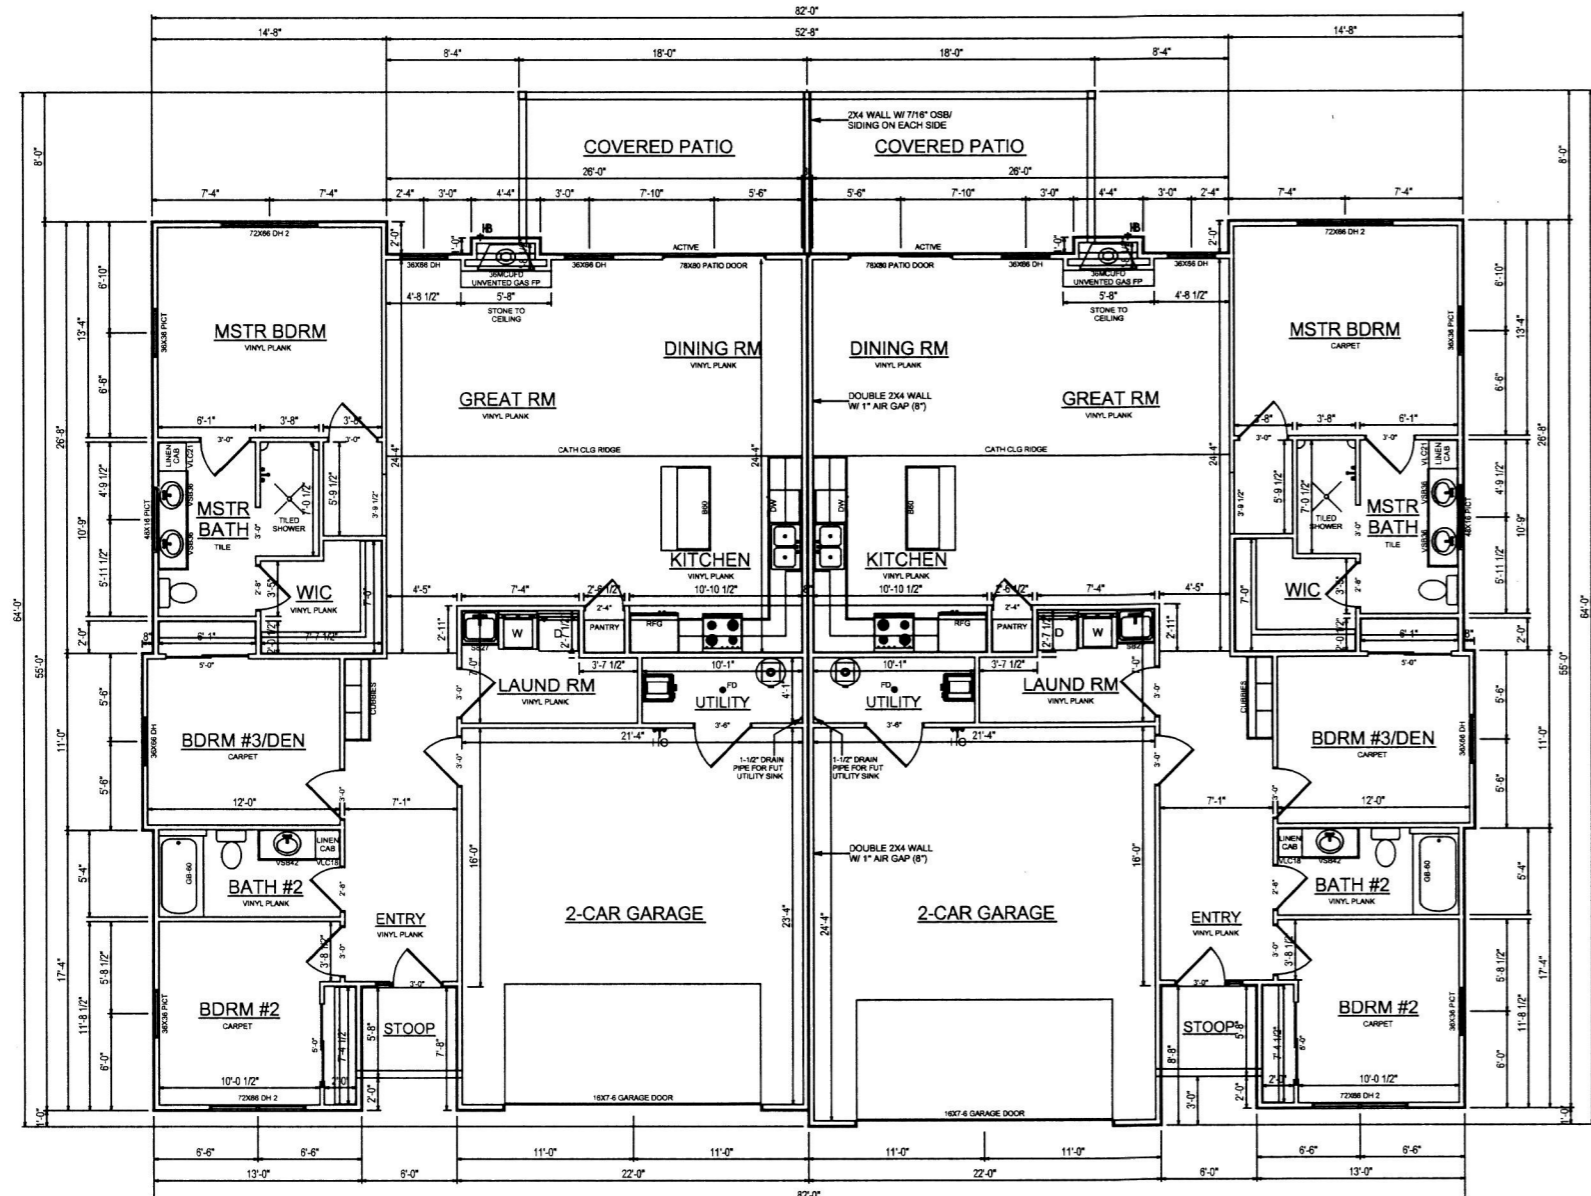


FRONT ELEVATION

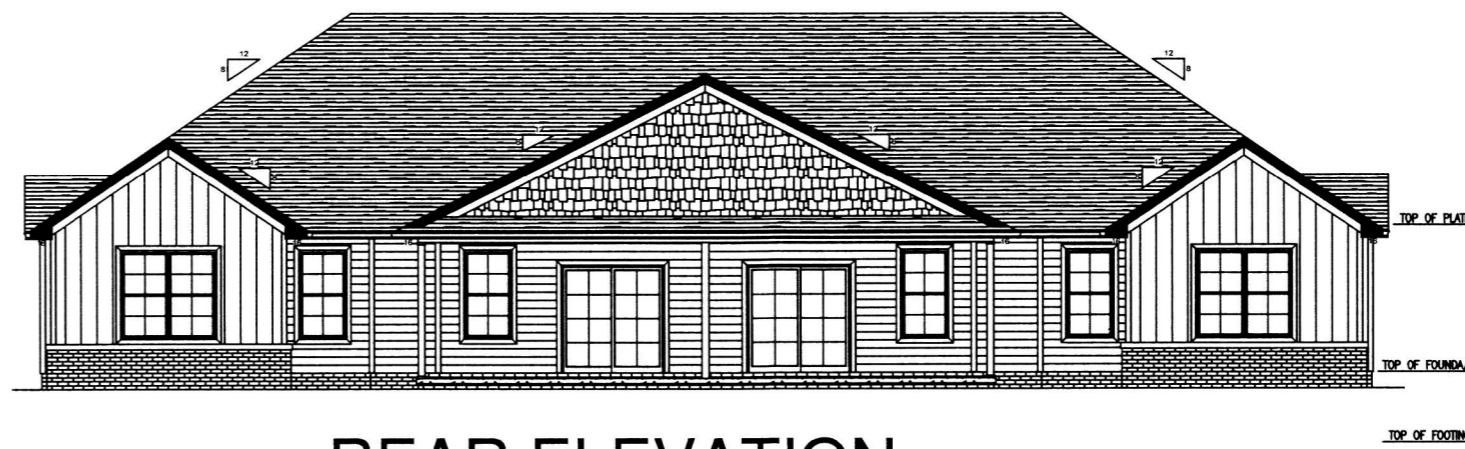

REAR ELEVATION



RIGHT ELEVATION

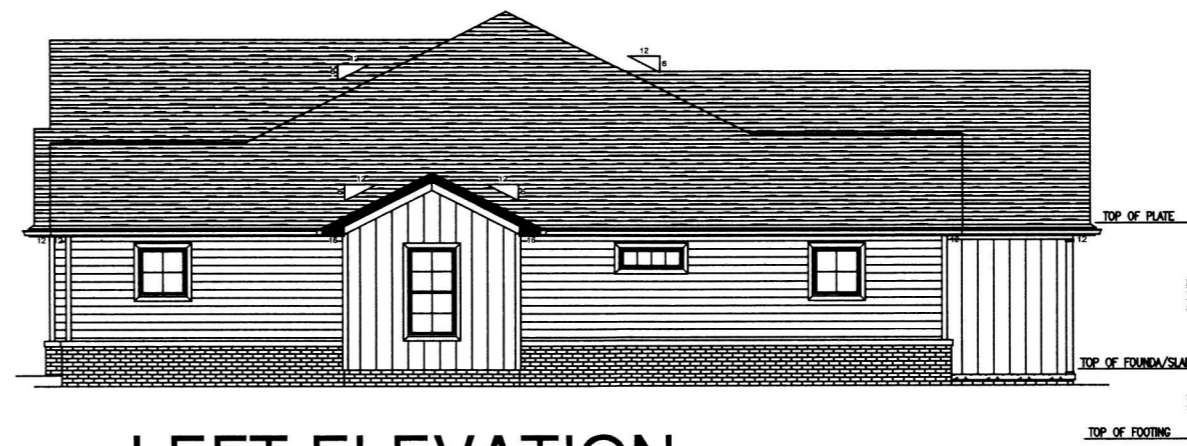


LEFT ELEVATION

**NORTHRIDGE EMB
CONDOMINIUMS, PHASE 1**
PART OF LOT 1
EMB ALLOTMENT 1
PLAT VOL. 19; PG. 4076
BERLIN TOWNSHIP
N.E. QTR. SEC. 15
T-9N ; R-5W
HOLMES COUNTY, OHIO

P.019-4137

ORV273 p2025

BLDG #9

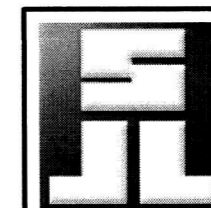

SHAFER, JOHNSTON, LICHTENWALTER
& ASSOCIATES, INC.
Consulting Engineers & Surveyors
3477 Commerce Parkway, Suite C
Wooster, Ohio 44691
TEL (330) 345-6377 FAX (330) 345-6725 EMAIL sjl@sjl-inc.com

DRAWN C. Faib	CHECKED	SCALE 1" = 1'-0"	DATE 06/03/20
DWG NO: EW-2419EA-CONDO1		JOB NO: EW-2419EA	
			SHEET 4 OF 4