

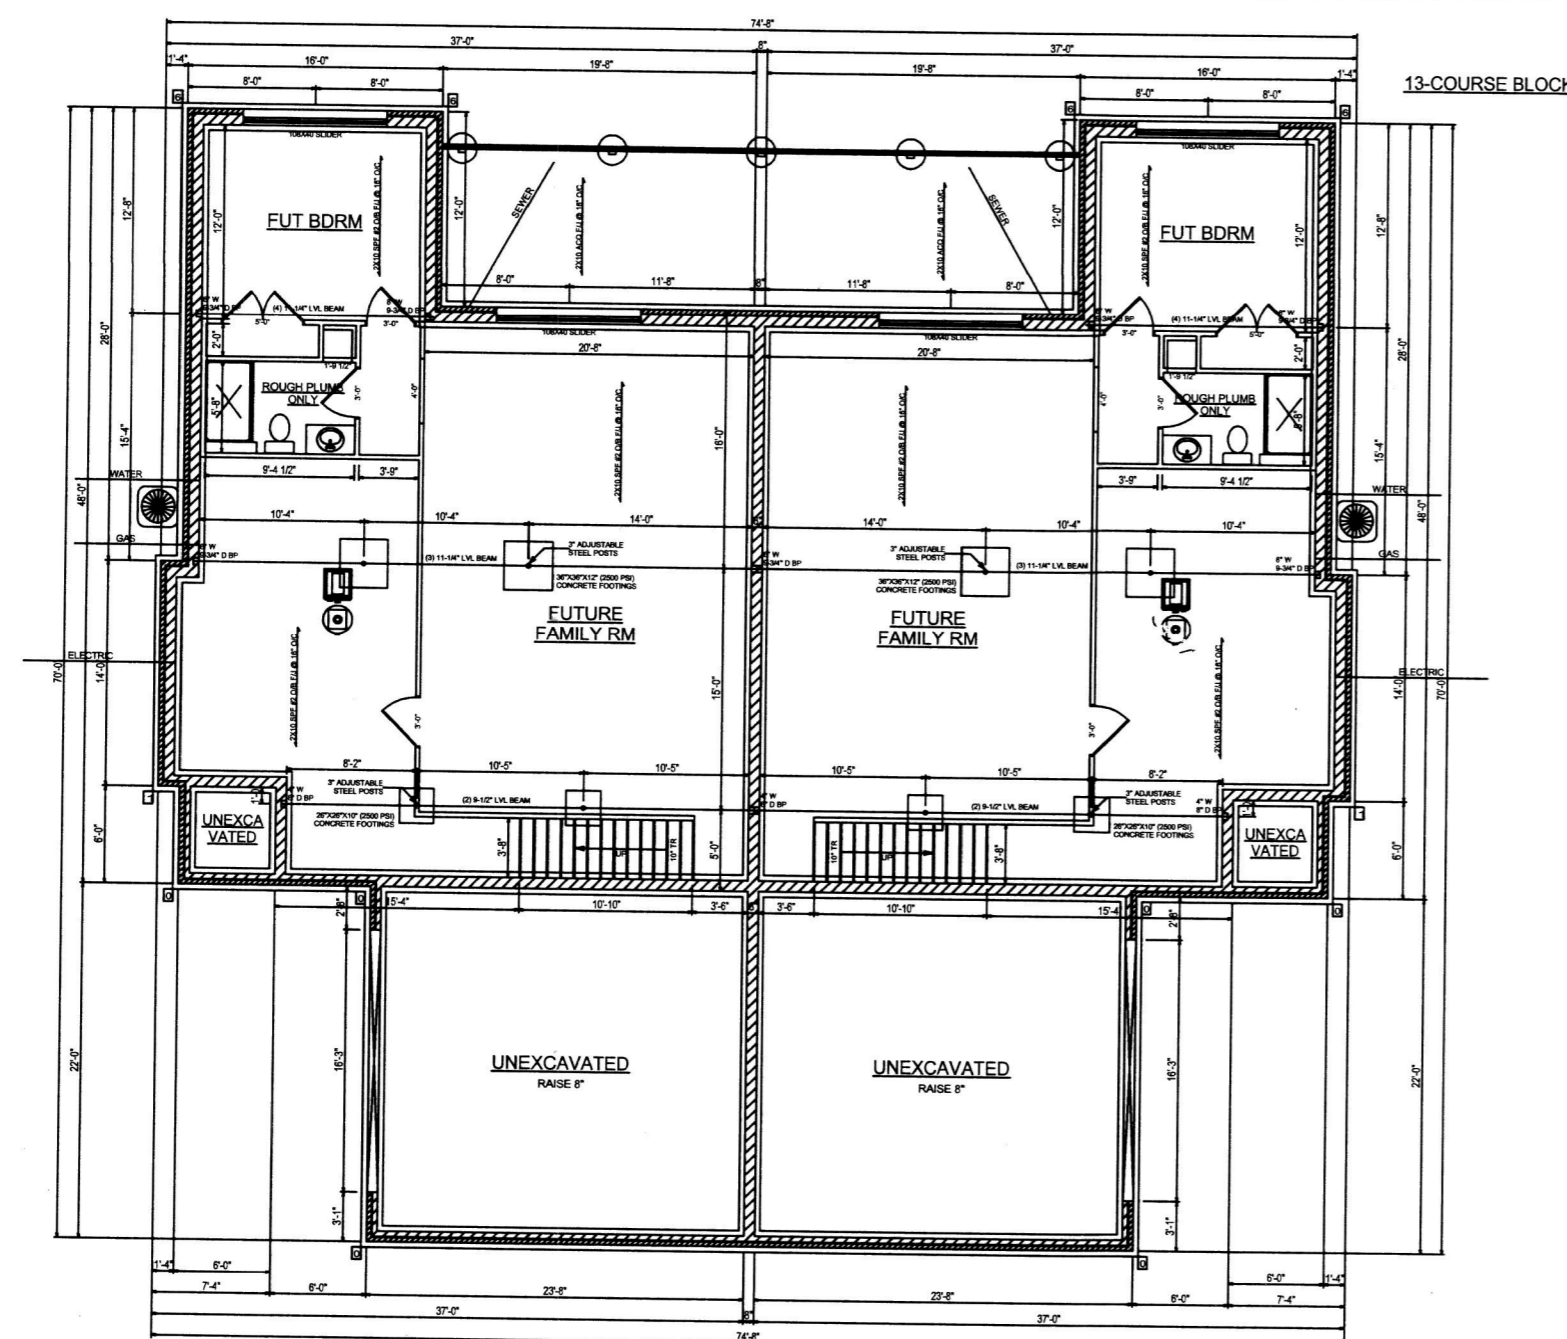


ORV 275 P 556

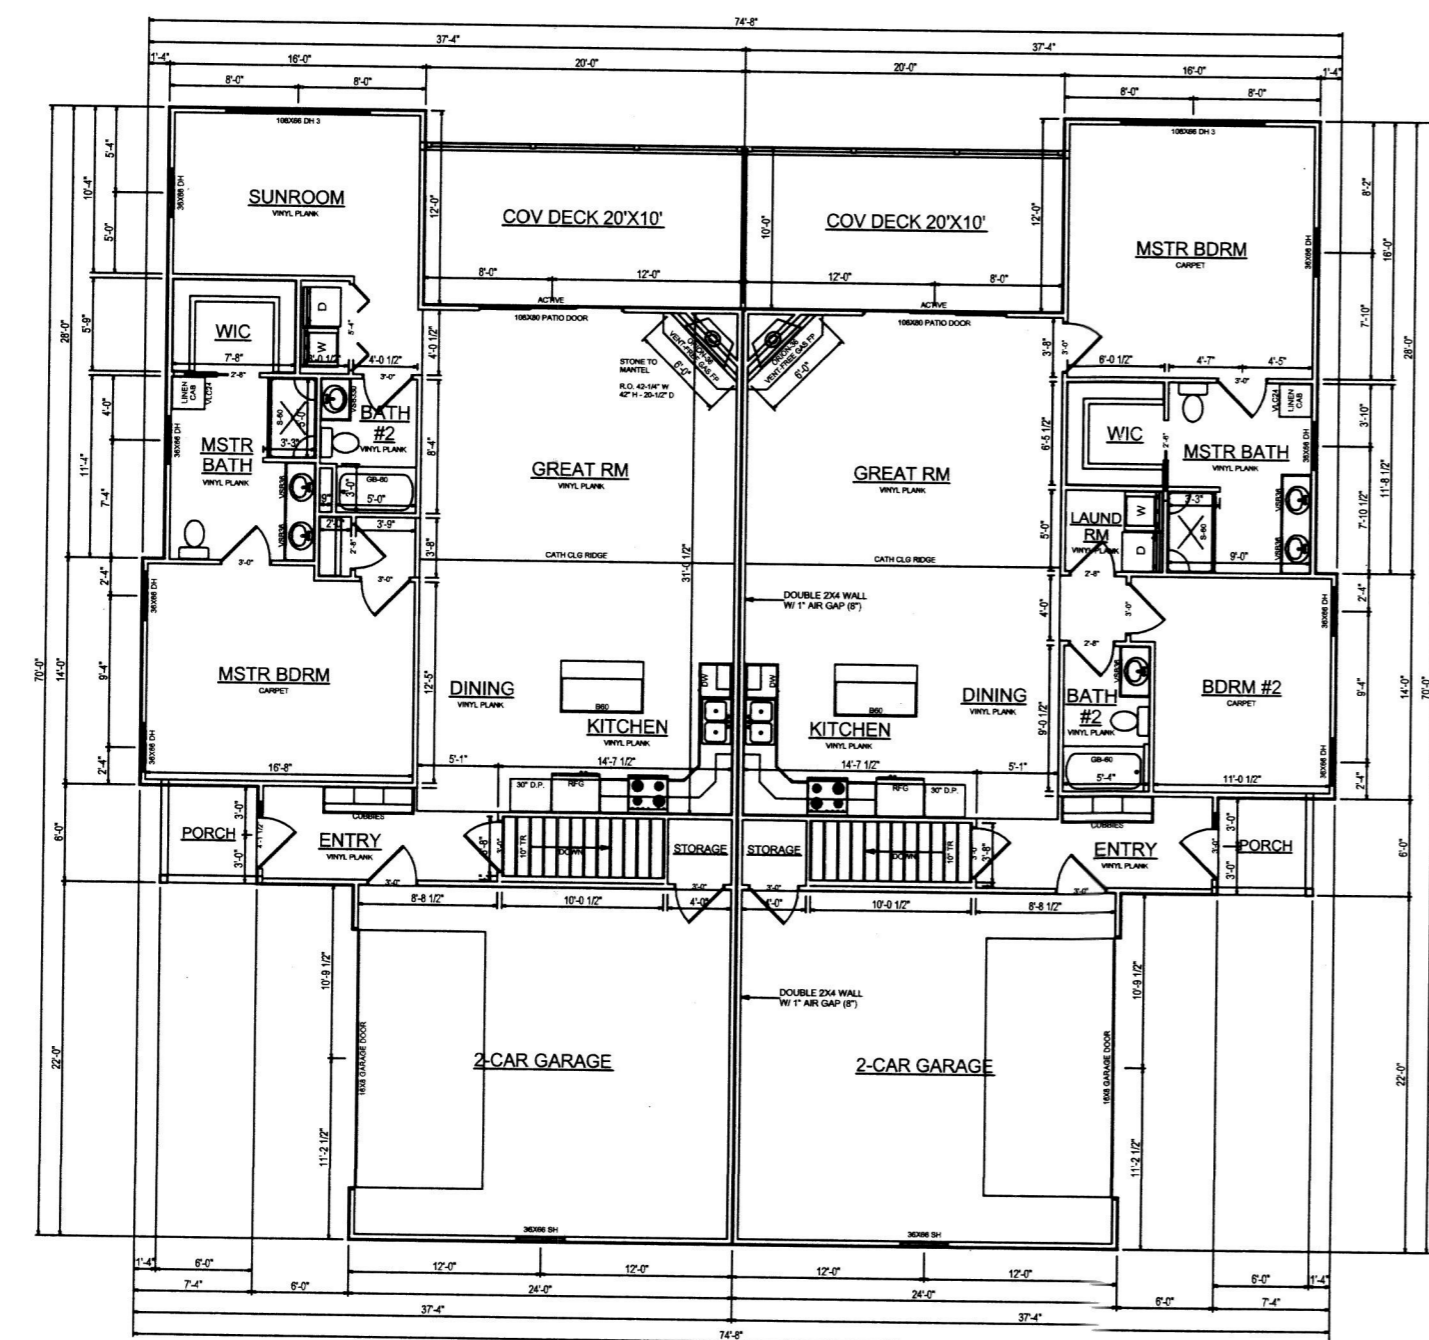

FOUNDATION PLAN

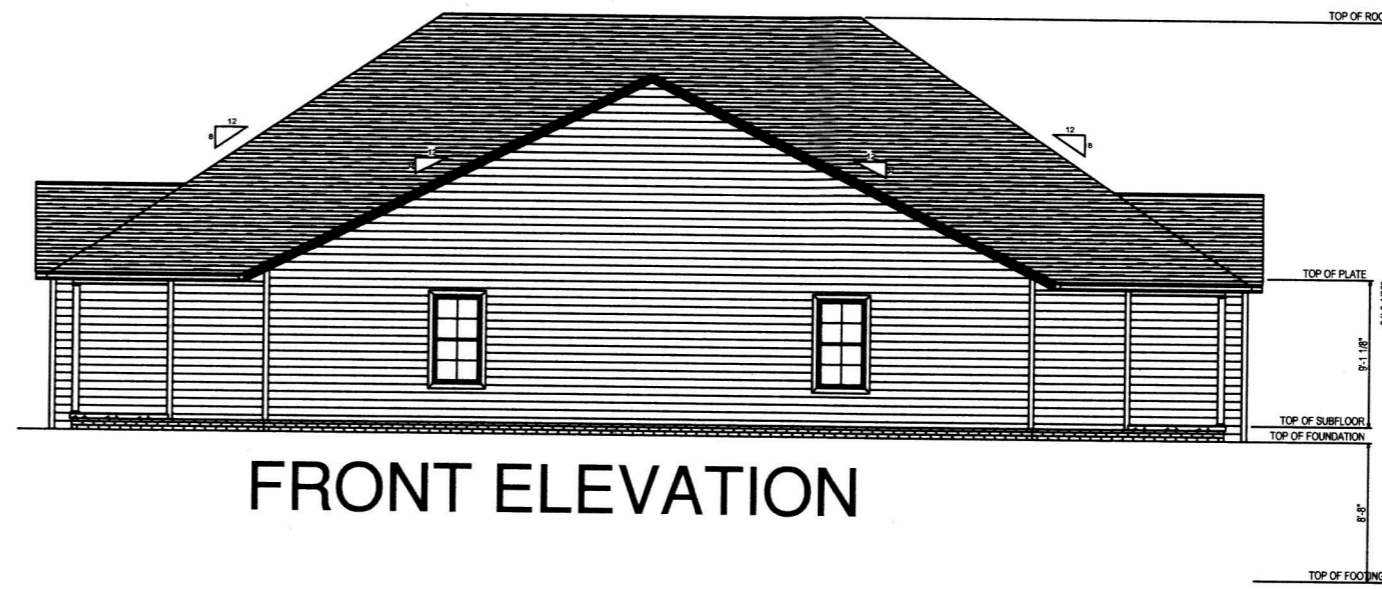

MAIN FLOOR PLAN



**NORTHRIDGE EMB
 CONDOMINIUMS, PHASE 3**
 PART OF LOT 1
 EMB ALLOTMENT 1
 PLAT VOL. 19; PG. 4076
 BERLIN TOWNSHIP
 N.E. QTR. SEC. 15
 T-9N ; R-5W
 HOLMES COUNTY, OHIO

BLDG #7

	SHAFER, JOHNSTON, LICHTENWALTER & ASSOCIATES, INC. Consulting Engineers & Surveyors 3477 Commerce Parkway, Suite C Wooster, Ohio 44691 TEL (330) 345-6377 FAX (330) 345-6725 EMAIL sjl@sjl-inc.com		
	DRAWN C. Falb	CHECKED	SCALE 1" = 1'-0"
DWG NO: EW-2419EA-COND03	JOB NO: EW-2419EA	DATE 11/03/20	SHEET 3 OF 4