



202100014607  
 B: 19 P: 4361  
 FILED FOR RECORD IN  
 HOLMES COUNTY, OH  
 ANITA HALL, COUNTY RECORDER  
 04/08/2021 12:21 PM  
 PLAT MED . 43.20  
 PAGES: 1  
 ORV 276 PG 3927

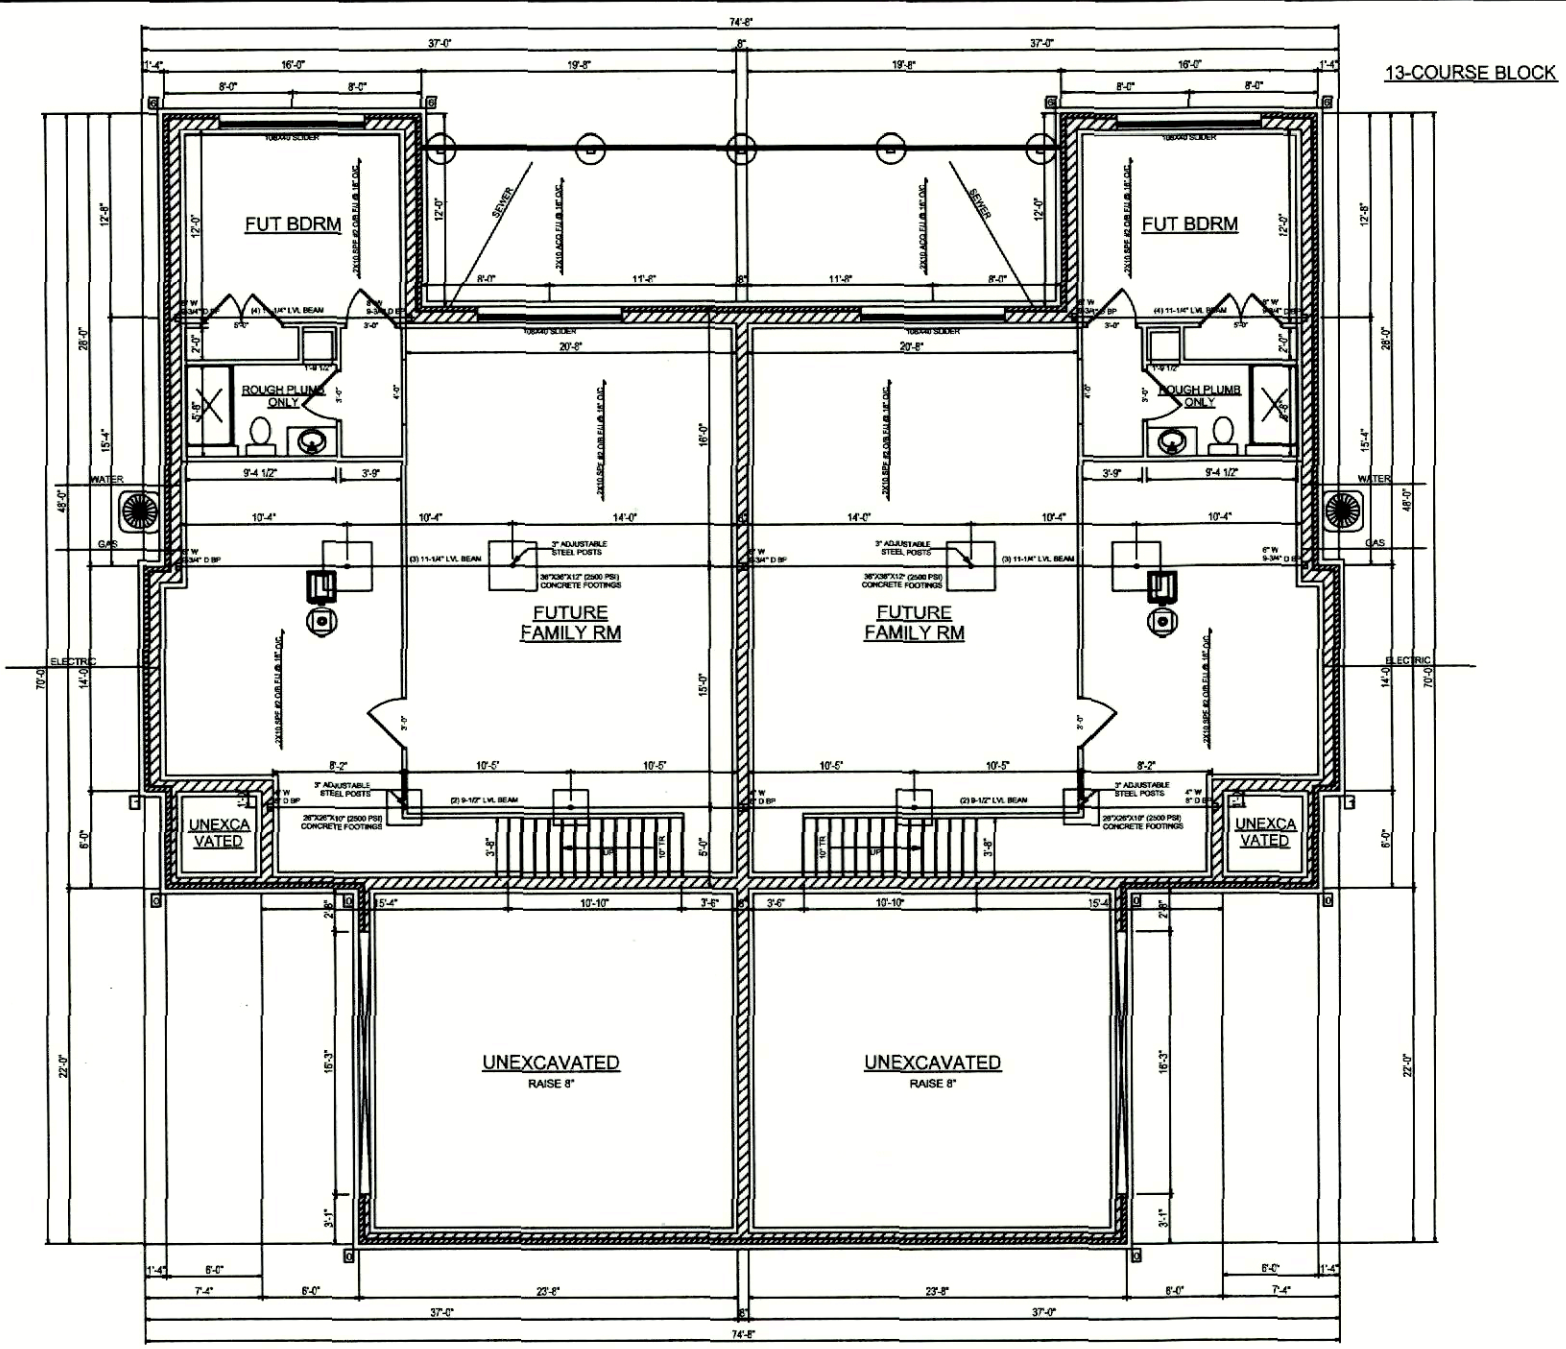


FOUNDATION PLAN

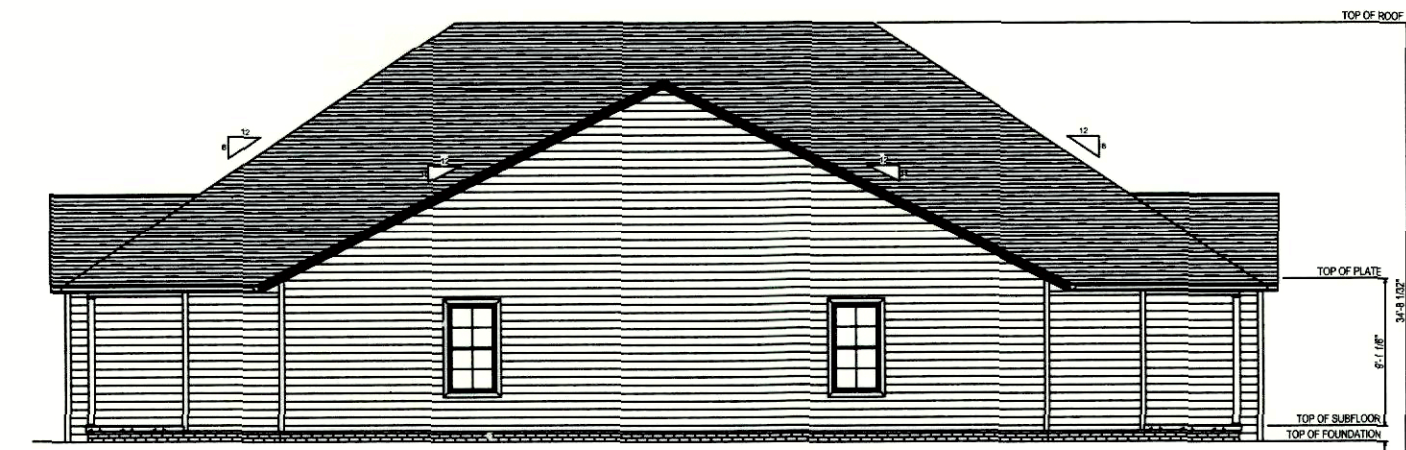

FRONT ELEVATION




REAR ELEVATION

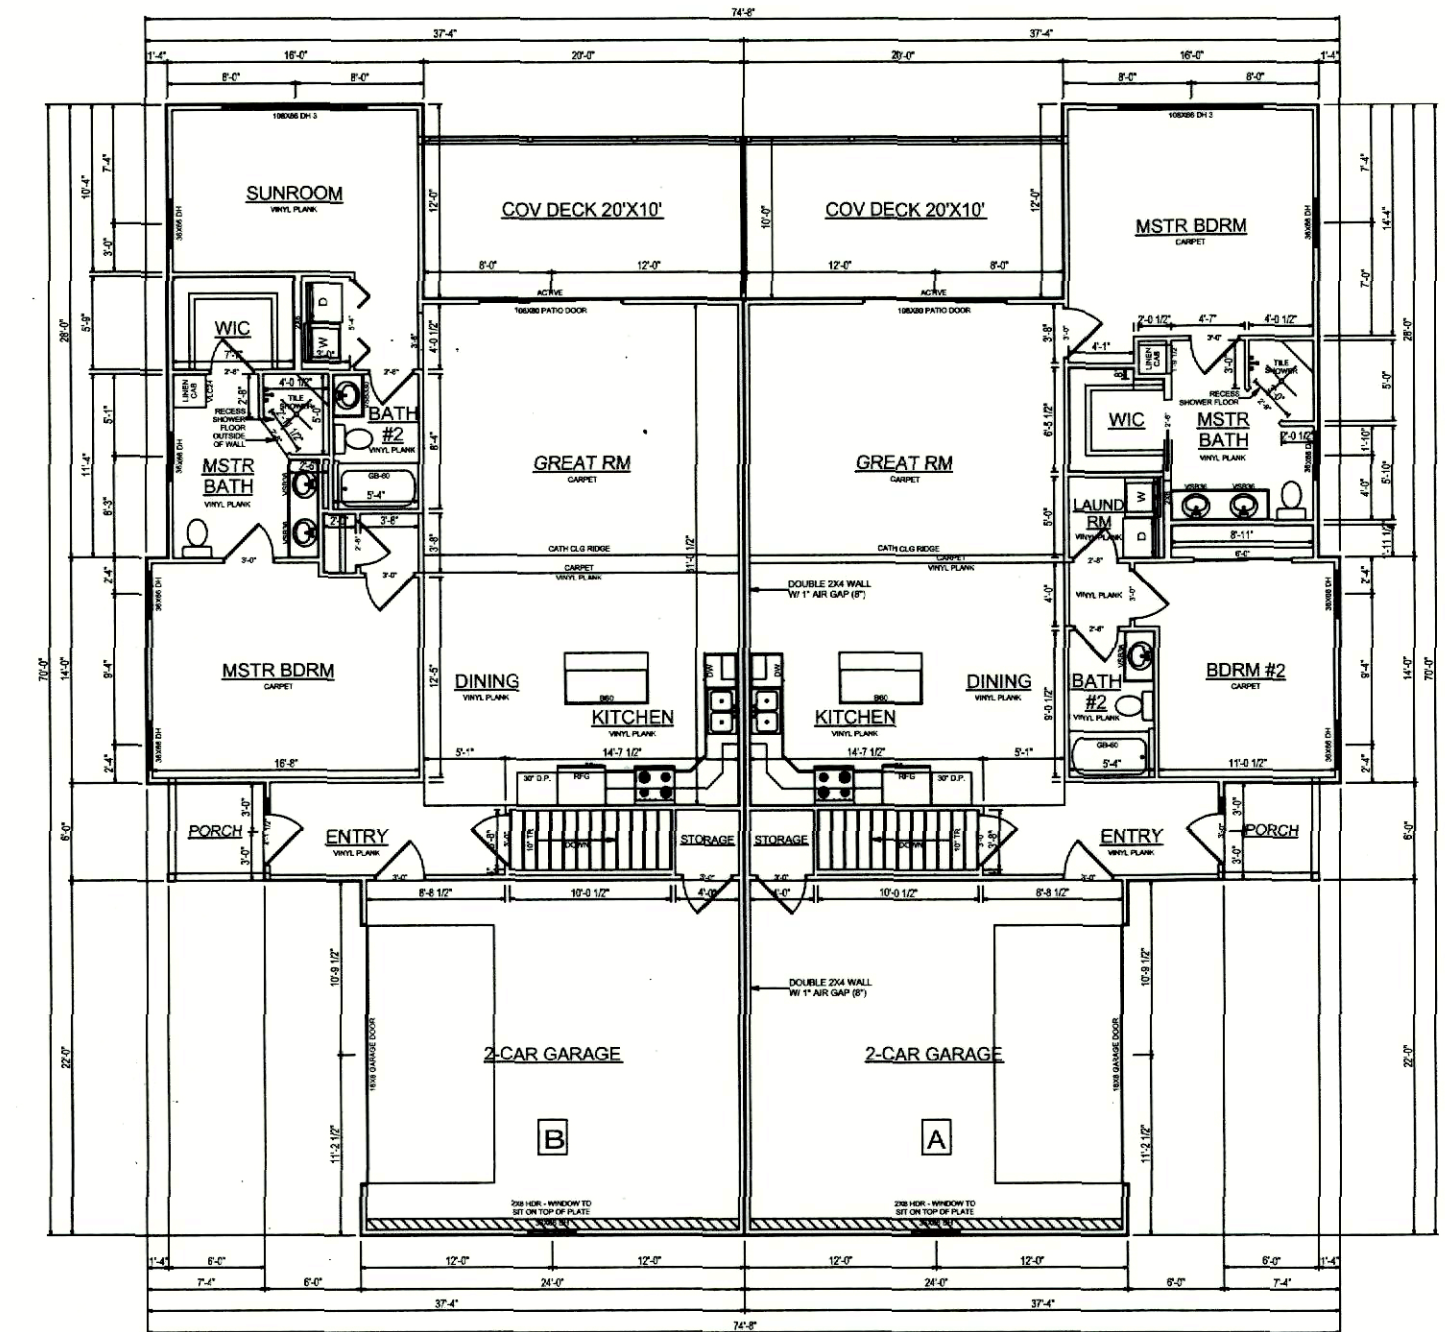

MAIN FLOOR PLAN



RIGHT ELEVATION

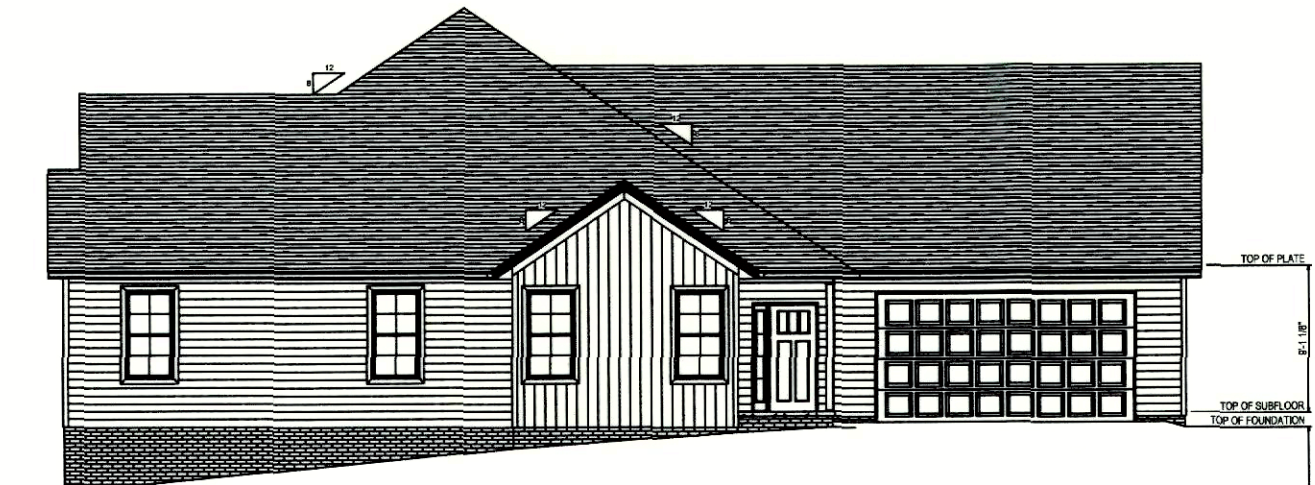

LEFT ELEVATION

**NORTHRIDGE EMB  
 CONDOMINIUMS, PHASE 5**  
 PART OF LOT 1  
 EMB ALLOTMENT 1  
 PLAT VOL. 19; PG. 4076  
 BERLIN TOWNSHIP  
 N.E. QTR. SEC. 15  
 T-9N ; R-5W  
 HOLMES COUNTY, OHIO

**BLDG #5**

	<b>SHAFFER, JOHNSTON, LICHTENWALTER &amp; ASSOCIATES, INC.</b> Consulting Engineers & Surveyors 3477 Commerce Parkway, Suite C Wooster, Ohio 44691 TEL (330) 345-6377 FAX (330) 345-6725 EMAIL sjl@sjl-inc.com			
	DRAWN C. Falb	CHECKED	SCALE 1" = 1'-0"	DATE 03/11/21
DWG NO: EW-2419EA-COND05		JOB NO: EW-2419EA		SHEET 3 OF 4