



202100014608
 B: 19 P: 4362
 FILED FOR RECORD IN
 HOLMES COUNTY, OH
 ANITA HALL, COUNTY RECORDER
 04/08/2021 12:21 PM
 PLAT MED . 43.20
 PAGES: 1
 ORV 276 PG 3927

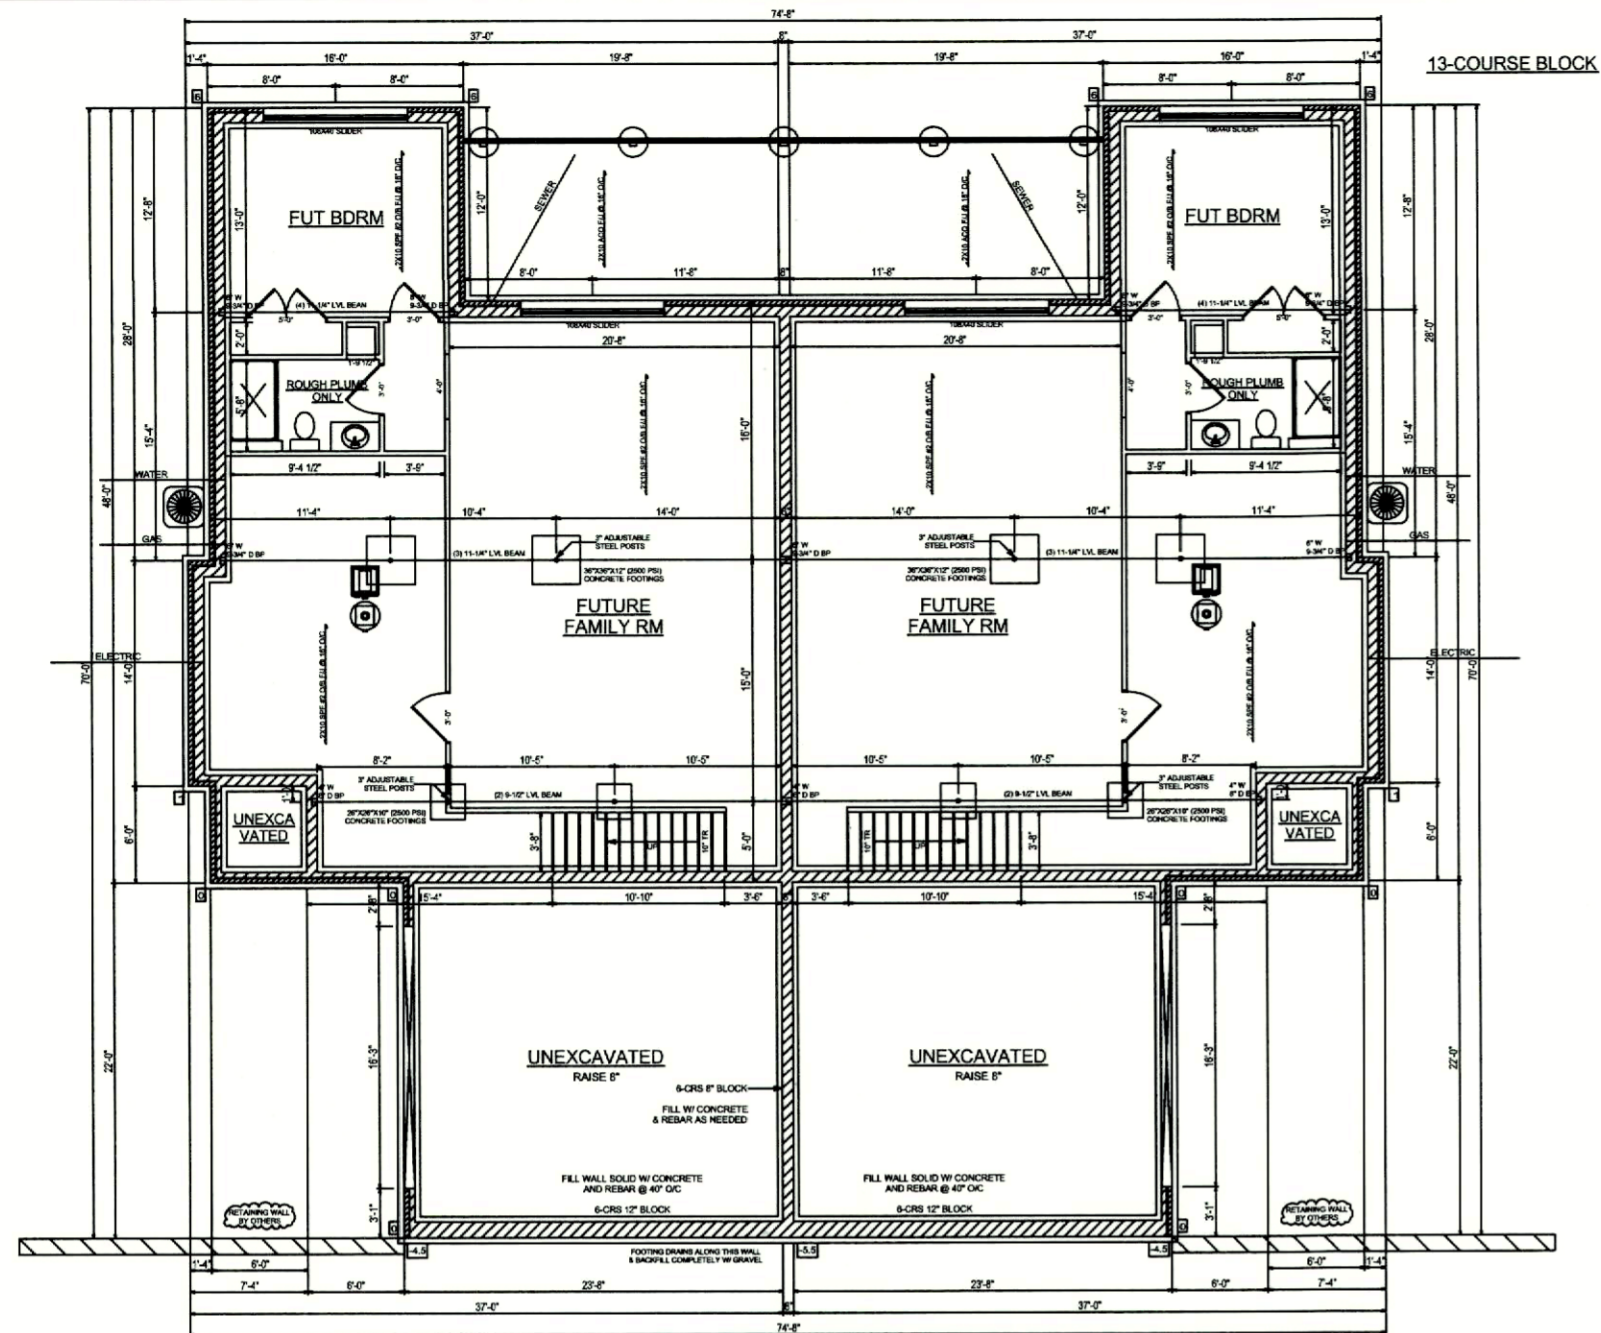

FOUNDATION PLAN

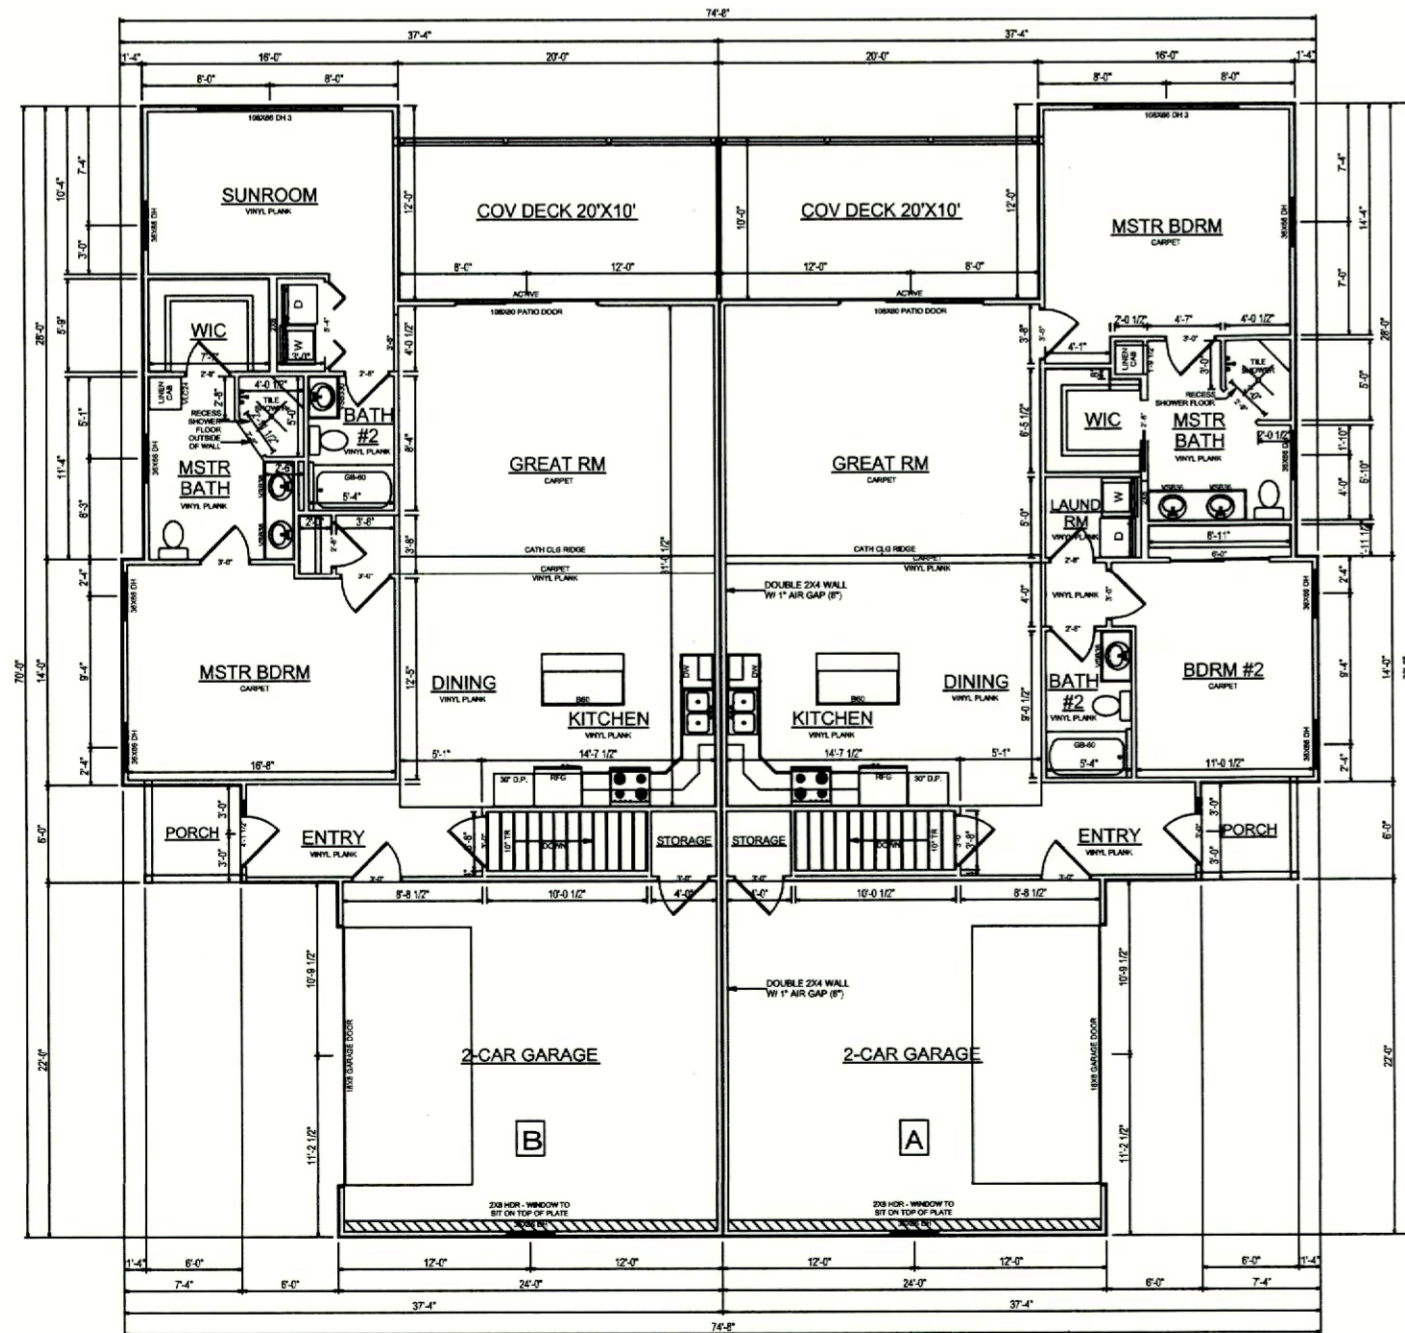

MAIN FLOOR PLAN



**NORTHRIDGE EMB
 CONDOMINIUMS, PHASE 5**
 PART OF LOT 1
 EMB ALLOTMENT 1
 PLAT VOL. 19; PG. 4076
 BERLIN TOWNSHIP
 N.E. QTR. SEC. 15
 T-9N ; R-5W
 HOLMES COUNTY, OHIO

BLDG #6

**SHAFFER, JOHNSTON, LICHTENWALTER
 & ASSOCIATES, INC.**
 Consulting Engineers & Surveyors
 3477 Commerce Parkway, Suite C
 Wooster, Ohio 44691
 TEL (330) 345-6377 FAX (330) 345-6725 EMAIL sjl@sj-inc.com

DRAWN C. Foltz	CHECKED	1" SCALE = 1'-0"	DATE 03/11/21
DWG NO: EW-2419EA-CONDOS		JOB NO: EW-2419EA SHEET 4 OF 4	