



20220001571
 B: 19 P: 4667
 FILED FOR RECORD IN
 HOLMES COUNTY, OH
 ANITA HALL, COUNTY RECORDER
 04/04/2022 12:56 PM
 SMALL PLAT . 40.00
 PAGES: 1
 ORV 281 PG 386

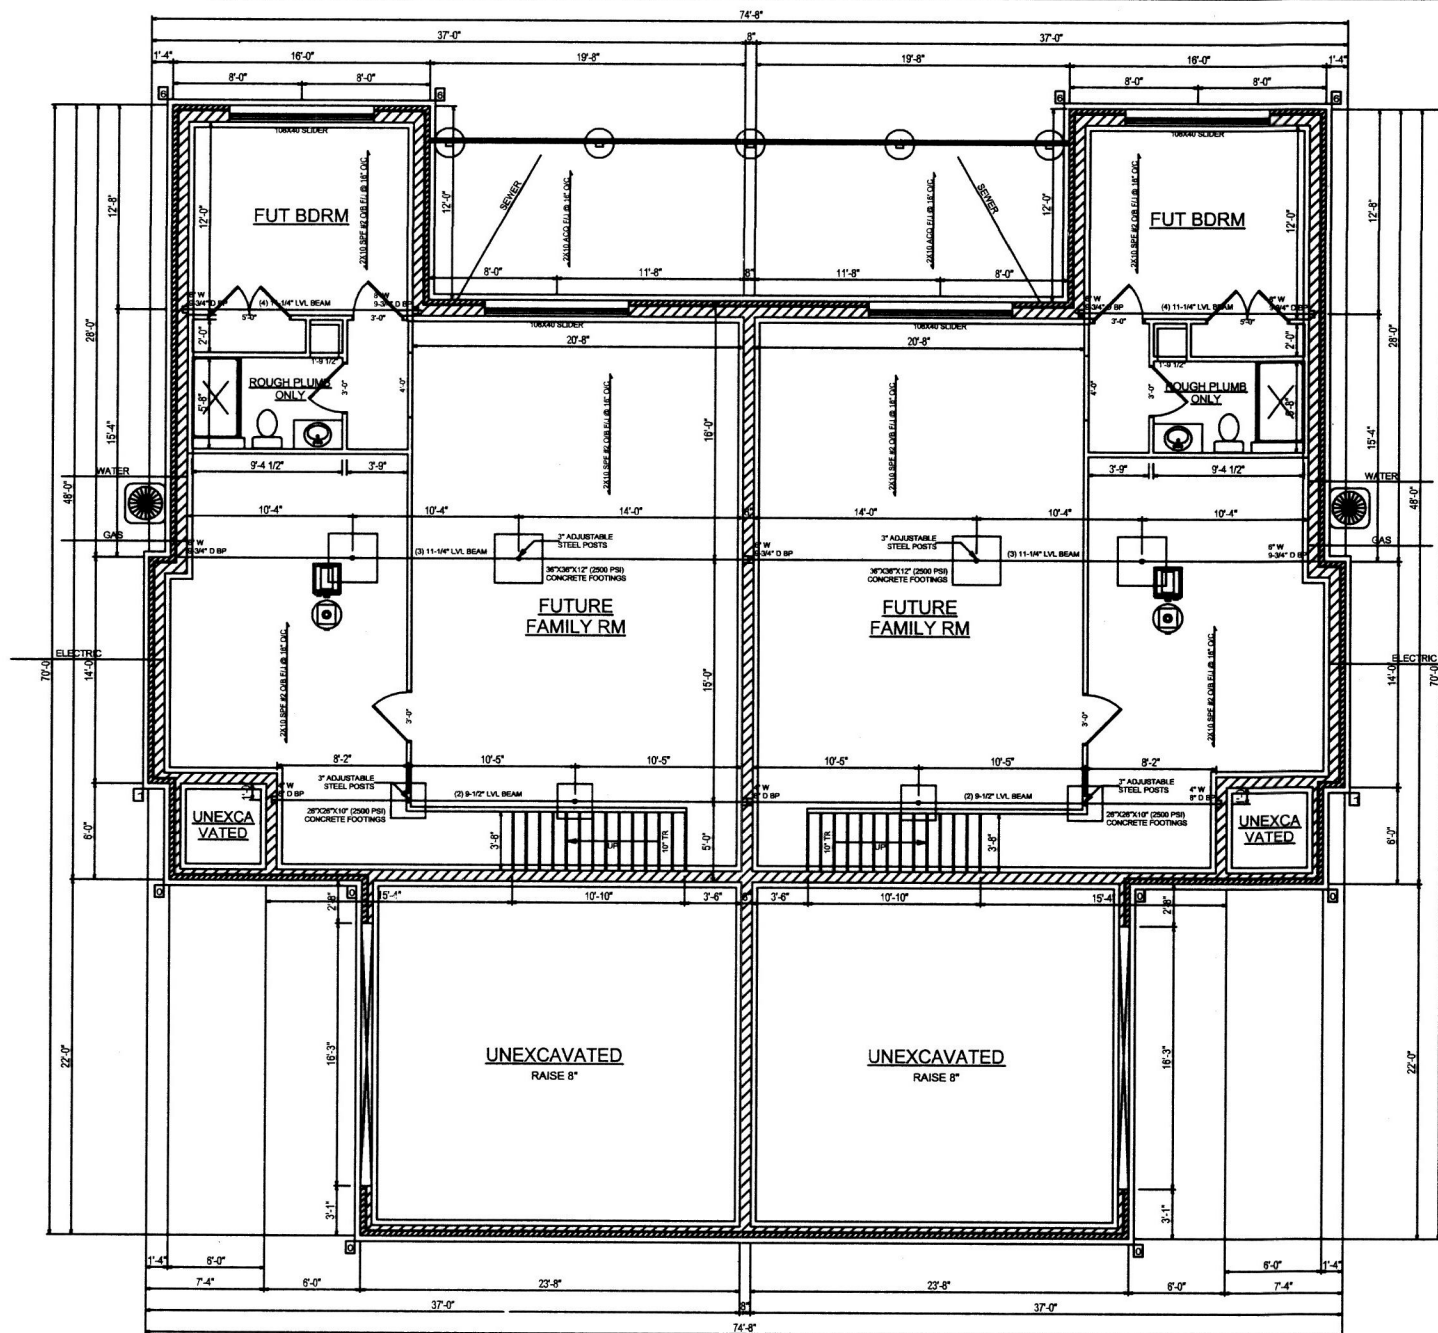

FOUNDATION PLAN

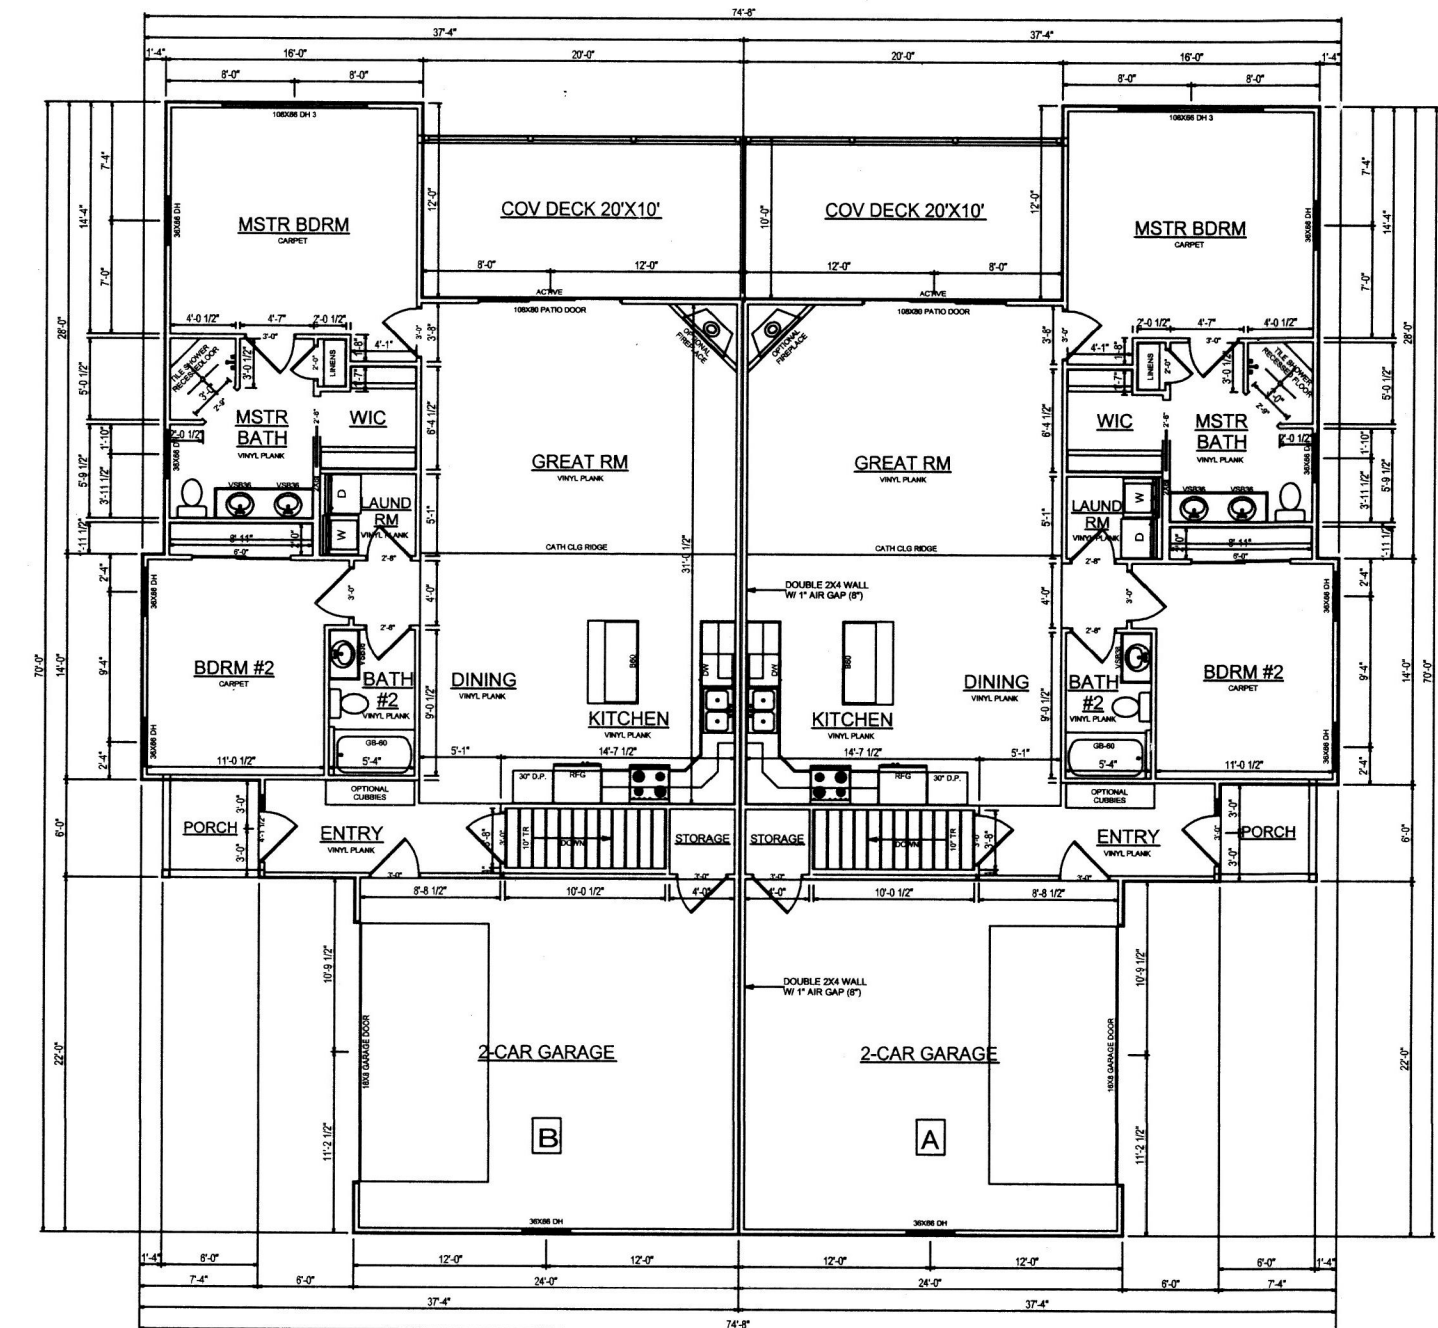

MAIN FLOOR PLAN

13-COURSE BLOCK



FRONT ELEVATION



REAR ELEVATION



RIGHT ELEVATION



LEFT ELEVATION

**NORTHRIDGE EMB
 CONDOMINIUMS, PHASE 6**
 PART OF LOT 1
 EMB ALLOTMENT 1
 PLAT VOL. 19; PG. 4076
 BERLIN TOWNSHIP
 N.E. QTR. SEC. 15
 T-9N ; R-5W
 HOLMES COUNTY, OHIO
 BLDG #3

**SHAFFER, JOHNSTON, LICHTENWALTER
 & ASSOCIATES, INC.**
 Consulting Engineers & Surveyors
 3477 Commerce Parkway, Suite C
 Wooster, Ohio 44691
 TEL (330) 345-6377 FAX (330) 345-6725 EMAIL sjl@sjl-inc.com

DRAWN C. Falb	CHECKED	SCALE 1" = 1'-0"	DATE 03/01/22
DWG NO: EW-2419EA-COND06		JOB NO: EW-2419EA	
SHEET 3 OF 6			