


20230003684  
 B: 19 P: 5099  
 FILED FOR RECORD IN  
 HOLMES COUNTY, OH  
 ANITA HALL, COUNTY RECORDER  
 09/13/2023 11:03 AM  
 SMALL PLAT . 40.00  
 PAGES: 1

*ORV 286 Pg 5194*

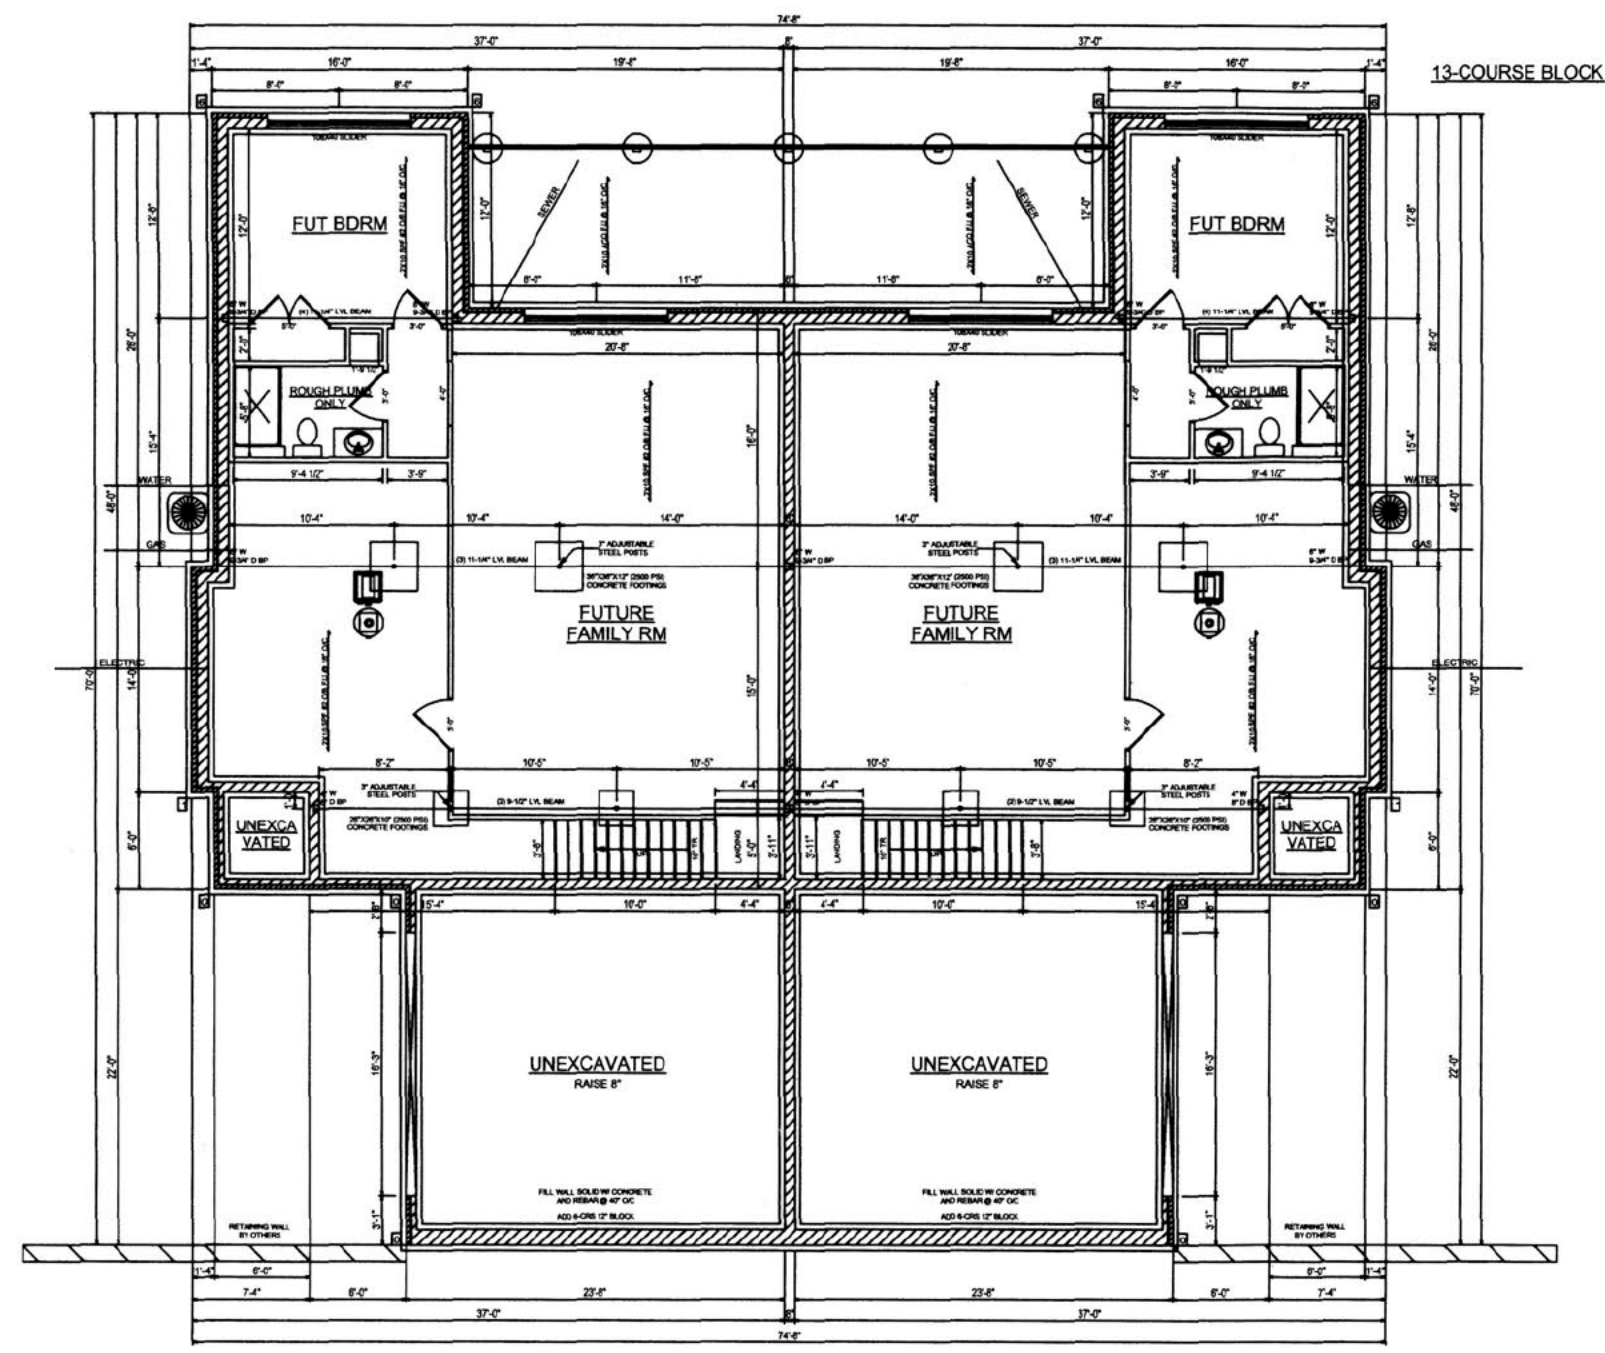

FOUNDATION PLAN



FRONT ELEVATION




REAR ELEVATION



RIGHT ELEVATION



LEFT ELEVATION

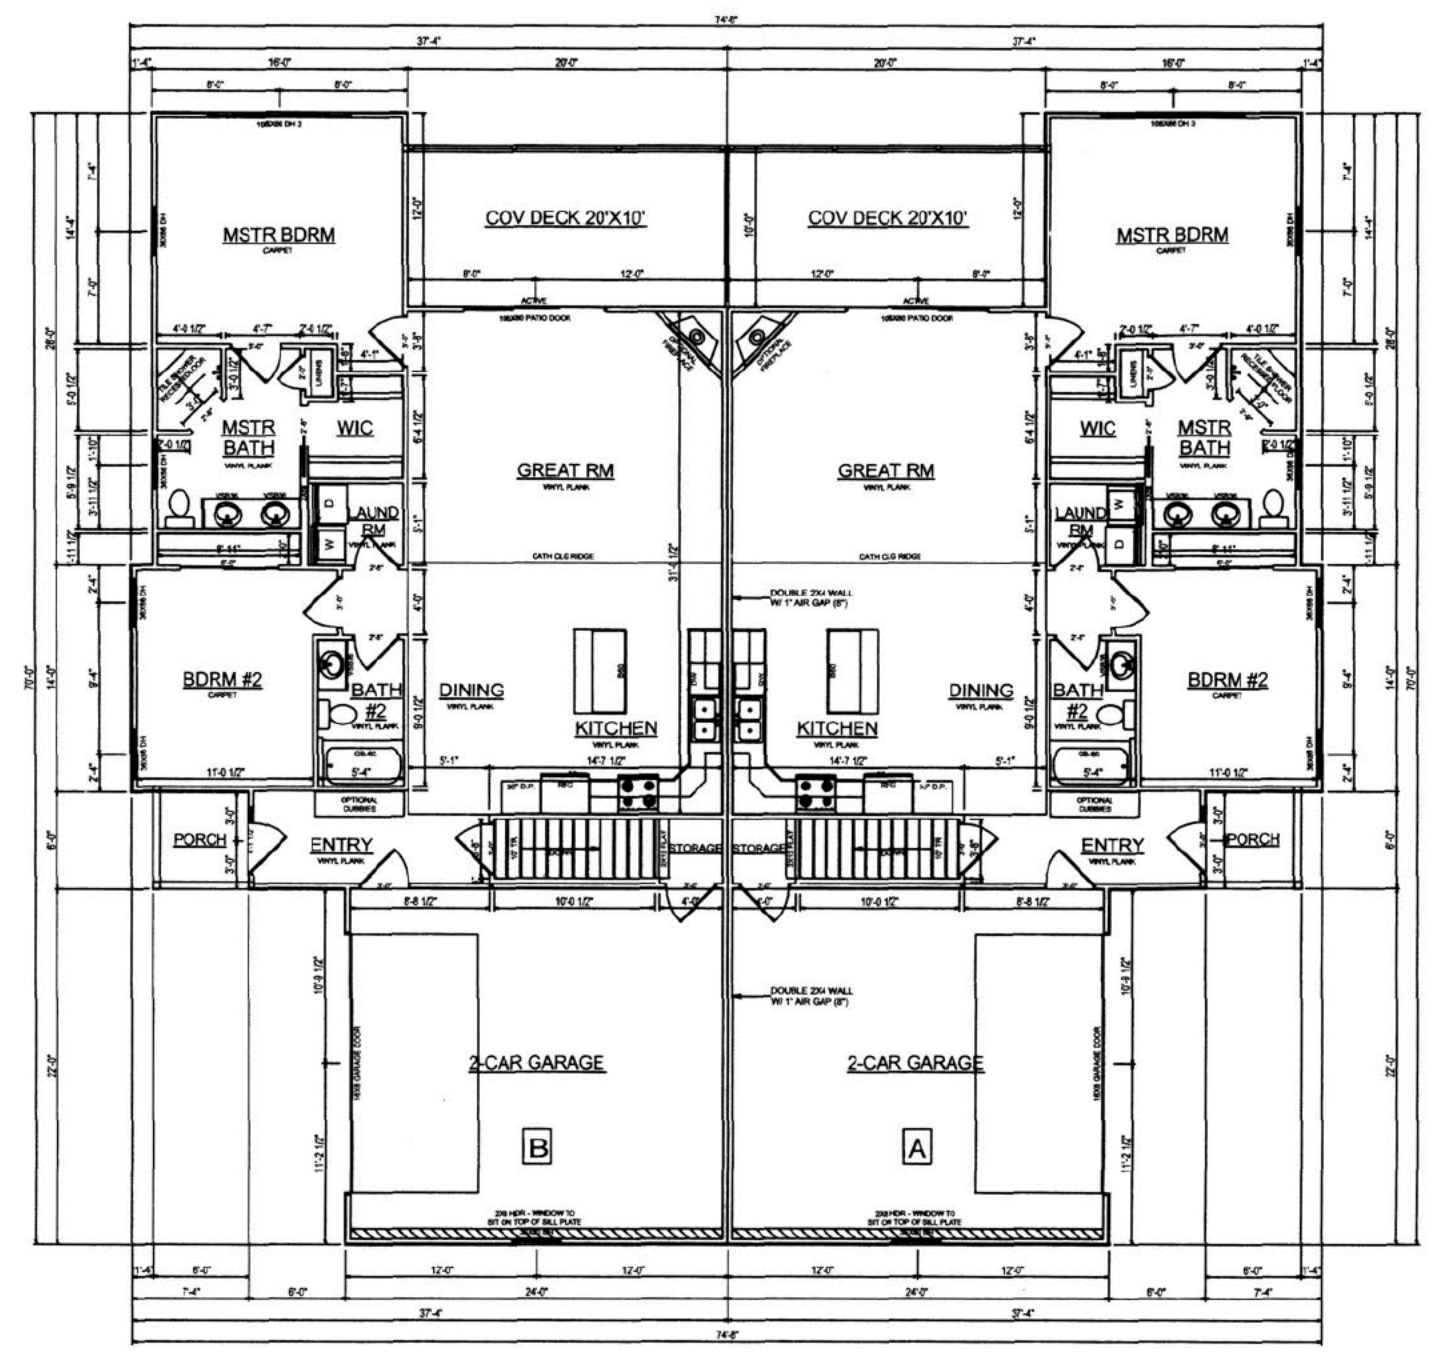

MAIN FLOOR PLAN

**NORTHRIDGE EMB  
 CONDOMINIUMS, PHASE 8**  
 PART OF LOT 1  
 EMB ALLOTMENT 1  
 PLAT VOL. 19; PG. 4076  
 BERLIN TOWNSHIP  
 N.E. QTR. SEC. 15  
 T-9N ; R-5W  
 HOLMES COUNTY, OHIO  
**BLDG #1**

	SHAFFER, JOHNSTON, LICHTENWALTER & ASSOCIATES, INC. Consulting Engineers & Surveyors 3477 Commerce Parkway, Suite C Wooster, Ohio 44691 TEL (330) 345-6377 FAX (330) 345-6725 EMAIL sjl@sjl-inc.com		
	DRAWN C. Falb	CHECKED	1" SCALE = 1'-0"
DWG NO: EW-2419EA-COND08		JOB NO: EW-2419EA	DATE 08/09/2023 SHEET 3 OF 4