


FOUNDATION PLAN



FRONT ELEVATION

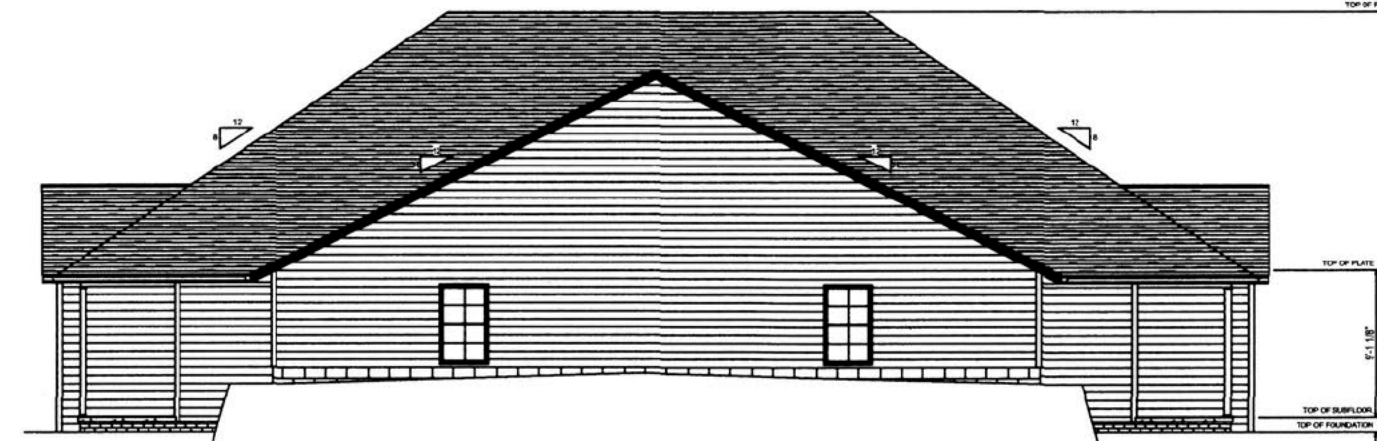


REAR ELEVATION



RIGHT ELEVATION



LEFT ELEVATION

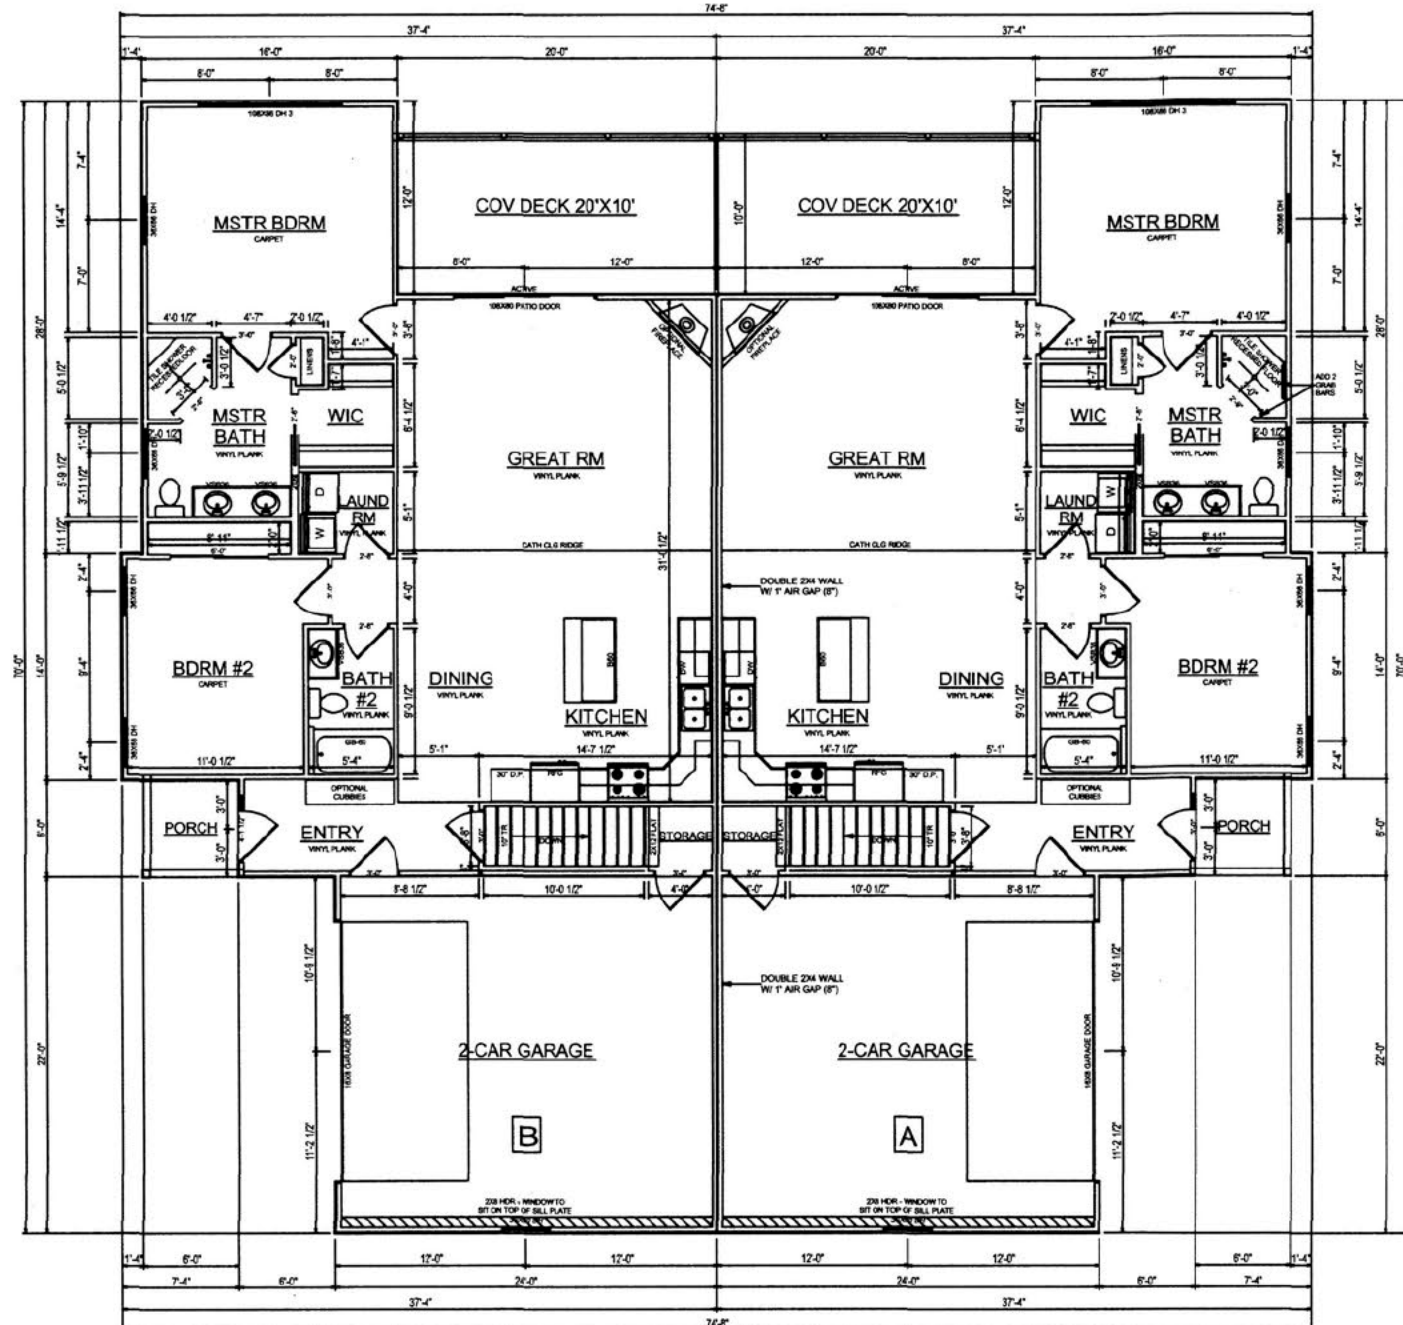

MAIN FLOOR PLAN

20230003685

B: 19 P: 5100
 FILED FOR RECORD IN
 HOLMES COUNTY, OH
 ANITA HALL, COUNTY RECORDER
 09/13/2023 11:03 AM
 SMALL PLAT . 40.00
 PAGES: 1

ORA 286 Pg 5194

**NORTHRIDGE EMB
 CONDOMINIUMS, PHASE 8**
 PART OF LOT 1
 EMB ALLOTMENT 1
 PLAT VOL. 19; PG. 4076
 BERLIN TOWNSHIP
 N.E. QTR. SEC. 15
 T-9N ; R-5W
 HOLMES COUNTY, OHIO

BLDG #2



SHAFFER, JOHNSTON, LICHTENWALTER
 & ASSOCIATES, INC.
 Consulting Engineers & Surveyors
 3477 Commerce Parkway, Suite C
 Wooster, Ohio 44691
 TEL (330) 345-6377 FAX (330) 345-6725 EMAIL sjl@sjl-inc.com

DRAWN C. Falb	CHECKED	SCALE 1" = 1'-0"	DATE 08/09/2023
DWG NO: EW-2419EA-COND08		JOB NO: EW-2419EA	
			SHEET 4 OF 4