SITE SITE MAP NOT TO SCALE

## SEVEN LICK ESTATES REPLAT No. 2

REPLAT OF SEVEN LICK ESTATES

REPLAT OF LOTS 1 & 4 AND ADDITIONAL LANDS

LOT 8 (P. 19-2448)

## Transfer not necessar AUDITOR JACKIE Mc KOD

ANITA HALL, COUNTY RECORDER 12/05/2023 03:20 PM PLAT LARGE . 86.40 PAGES: 1 ORV 287 PG 3098 ORV 287 PG 3101 ORV 287 PG 3103 ORV 287 PG 3105 ORV 287 PG 3107 ORV 287

NOTE: SIGN IN PERMANENT BLACK INK

minimum building restriction lines.

ON OCTOBER 11, 2023.

ON OCTOBER 11, 2023.

on this plan of subdivision.

ON OCTOBER 11, 2023.

ON OCTOBER 11, 2023.

ON OCTOBER 11, 2023.

ON OCTOBER 11, 2023.

LINDA O. COBLENTZ

TREATMENT SYSTEMS

CONSERVATION DISTRICT

OWEN L. COBLENTZ

KRISTINA MILLER

JOEL MILLER

KRISTINA MILLER

JOEL MILLER

CERTIFICATE OF OWNERSHIP AND DEDICATION We certify that we are the owners of the property

CERTIFICATE OF DEDICATION OF EASEMENT

shown and described hereon and that we hereby adopt this

plan of subdivision with our free consent and establish the

JOEL MILLER, PURSUANT TO ELECTRONIC SIGNATURE

VERIFICATION BY HOLMES COUNTY PLANNING COMMISSION

KRISTINA MILLER, PURSUANT TO ELECTRONIC SIGNATURE

VERIFICATION BY HOLMES COUNTY PLANNING COMMISSION

We, the undersigned, grant unto hereon shown Lots 9 & 14, their heirs and assigns, the 50' common access easement for the purposes of ingress, egress and utilities as shown

JOEL MILLER, PURSUANT TO ELECTRONIC SIGNATURE

VERIFICATION BY HOLMES COUNTY PLANNING COMMISSION

KRISTINA MILLER, PURSUANT TO ELECTRONIC SIGNATURE

VERIFICATION BY HOLMES COUNTY PLANNING COMMISSION

OWEN L. COBLENTZ, PURSUANT TO ELECTRONIC SIGNATURE

VERIFICATION BY HOLMES COUNTY PLANNING COMMISSION

LINDA O. COBLENTZ, PURSUANT TO ELECTRONIC SIGNATURE

DATE

VERIFICATION BY HOLMES COUNTY PLANNING COMMISSION

CERTIFICATE OF APPROVAL OF WATER SUPPLY AND SEWAGE

approved for recording. The issuance of permits to install

≰e water system and on—site sewage treatmer system of any lot is dependent on a site specific evaluation prior to the start of any construction.

CERTIFICATE OF APPROVAL BY THE HOLMES SOIL AND WATER

I hereby certify that I have approved the subdivision plat

CERTIFICATE OF APPROVAL BY THE COUNTY COMMISSIONERS

I hereby certify that the subdivision plat shown hereon has

been found to comply with the subdivision regulations for

if any, as prenoted in the minutes of the Holmes County Planning Commission and that it has been approved for

Holmes County, Ohio, with the exception of such variances.

I hereby certify that the plan shown and described hereon is

Holmes County Planning Commission and that the monuments

SEPT. 26, 2023

a true and correct survey to the accuracy required by the

ATE OF APPROVAL OF PLAT
y certify that I have approved the plat shown here
10/13/2023

I hereby certify that the County Commissioners have approved the subdivision plat as shown bereon.

and/or agreements or provisions for sedimentation and

erosion control as stated or shown hereon

CERTIFICATE OF APPROVAL FOR RECORDING

recording in the office of the County Recorder.

Holmes County Planning Commission

have been placed as shown hereon.

CERTIFICATE OF ACCURACY

Donald C. Baker P.S. 6938

AO 10/13/2023

Chairman, County Commissioners

Holmes Soil and Water Conservation District

10/13/2023

10/13/2023

I hereby certify that the subdivision plat entitled

meets the requirements of the Board of Health for water supply and sewage treatment and is hereby

SEVEN LICK ESTATES REPLAT No. 2

202300004847 B: 2 P: 652 FILED FOR RECORD IN HOLMES COUNTY, OH

## MASTER PLAT

ACTION 1) RECORD AFFIDAVIT TO VACATE 0.714 ACRES FROM SEVEN LICK ESTATES LOT 8

ACTION 2) CONVEY 0.714 ACRES FROM JOEL MILLER AND KRISTINA MILLER TO BRENT ALAN YODER AND LORETTA ANN TROYER

ACTION 3) CONVEY 2.171 ACRES FROM TIMBERSTONE, LTD. TO WINESBURG ENTERPRISES, LTD. ACTION 4) CONVEY 8.798 ACRES FROM TIMBERSTONE, LTD. TO JOEL MILLER AND KRISTINA MILLER

ACTION 5) TRANSFER AND RECORD PLAT

AGENT:

OWEN COBLENTZ 3038 U.S. 62 DUNDEE, OHIO 44624

PHONE: 330-231-1426

ACTION 6) CONVEY NEW LOT 14 FROM JOEL MILLER AND KRISTINA MILLER TO JOEL MILLER AND KRISTINA MILLER

ACTION 7) CONVEY 14.335 ACRES FROM TIMBERSTONE, LTD. TO BRENT ALAN YODER AND LORETTA ANN TROYER ACTION 8) CONVEY 24.619 ACRES FROM TIMBERSTONE, LTD. TO WINESBURG ENTERPRISES, LTD.

## VACATION PLAT OF A PART OF LOT 8 OF SEVEN LICK ESTATES

REPLAT OF LOTS 1 & 4 AND ADDITIONAL LANDS (P.19-2448)

DETAIL: 1"=100'

We, the undersigned, certify that we are the owners of SEVEN LICK ESTATES and hereby vacate a part (as shown hereon) of Lot 8 of SEVEN LICK ESTATES REPLAT OF LOTS 1 & 4 AND ADDITIONAL LANDS as recorded in Plat vol. 19 page 2448.

JOEL MILLER, PURSUANT TO ELECTRONIC SIGNATURE VERIFICATION

BY HOLMES COUNTY PLANNING COMMISSION ON OCTOBER 11, 2023. JOEL MILLER

KRISTINA MILLER, PURSUANT TO ELECTRONIC SIGNATURE VERIFICATION BY HOLMES COUNTY PLANNING COMMISSION ON OCTOBER 11, 2023.

OWEN L. COBLENTZ, PURSUANT TO ELECTRONIC SIGNATURE VERIFICATION

BY HOLMES COUNTY PLANNING COMMISSION ON OCTOBER 11, 2023.

LINDA O. COBLENTZ, PURSUANT TO ELECTRONIC SIGNATURE VERIFICATION BY HOLMES COUNTY PLANNING COMMISSION ON OCTOBER 11, 2023. LINDA O. COBLENTZ

ALLEN D. MILLER, PURSUANT TO ELECTRONIC SIGNATURE VERIFICATION

BY HOLMES COUNTY PLANNING COMMISSION ON OCTOBER 11, 2023.

ALLEN D. MILLER MIRIAM D. MILLER, PURSUANT TO ELECTRONIC SIGNATURE VERIFICATION

BY HOLMES COUNTY PLANNING COMMISSION ON OCTOBER 11, 2023. MIRIAM D. MILLER

JAMES COBLENTZ, PURSUANT TO ELECTRONIC SIGNATURE VERIFICATION BY HOLMES COUNTY PLANNING COMMISSION ON OCTOBER 11, 2023.

JAMES COBLENTZ

JENNA COBLENTZ, PURSUANT TO ELECTRONIC SIGNATURE VERIFICATION BY HOLMES COUNTY PLANNING COMMISSION ON OCTOBER 11, 2023.

SHANNON M. STUTZMAN, TRUSTEE, PURSUANT TO ELECTRONIC SIGNATURE VERIFICATION BY HOLMES COUNTY PLANNING COMMISSION ON OCTOBER 11, 2023. SHANNON M. STUTZMAN, TRUSTEE

MERLIN R. COBLENTZ, CO-TRUSTEE, PURSUANT TO ELECTRONIC SIGNATURE VERIFICATION BY HOLMES COUNTY PLANNING COMMISSION ON OCTOBER 11, 2023.

MERLIN R. COBLENTZ, CO-TRUSTEE

MARITA D. COBLENTZ, CO-TRUSTEE, PURSUANT TO ELECTRONIC SIGNATURE VERIFICATION BY HOLMES COUNTY PLANNING COMMISSION ON OCTOBER 11, 2023. MARITA D. COBLENTZ, CO-TRUSTEE

CHARLES B. KRATZER, PURSUANT TO ELECTRONIC SIGNATURE VERIFICATION BY HOLMES COUNTY PLANNING COMMISSION ON OCTOBER 11, 2023.


GLORIA KRATZER, PURSUANT TO ELECTRONIC SIGNATURE VERIFICATION BY HOLMES COUNTY PLANNING COMMISSION ON OCTOBER 11, 2023.


GLORIA KRATZER


I hereby accept the vacation of a part of Lot 8 (as shown hereon) in SEVEN LICK ESTATES REPLAT OF LOTS 1 & 4 AND ADDITIONAL LANDS as recorded in Plat vol. 19 page 2448.

AO 10/13/2023

ARNOLD OLIVER Holmes County Planning Commission

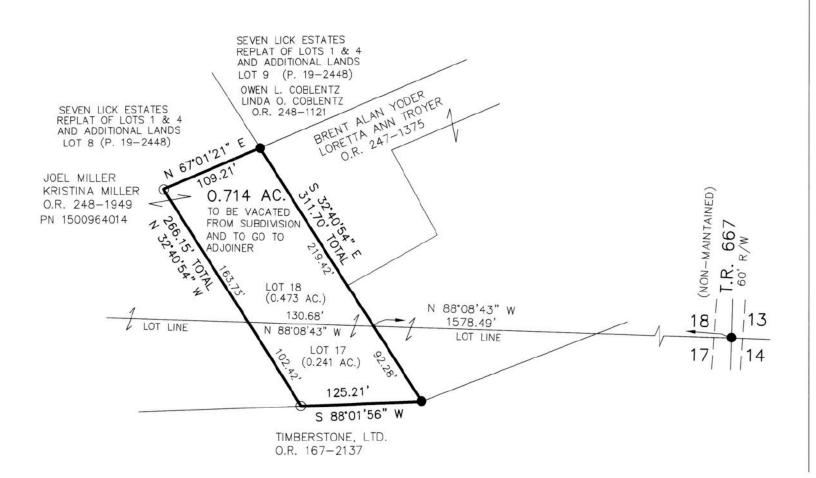

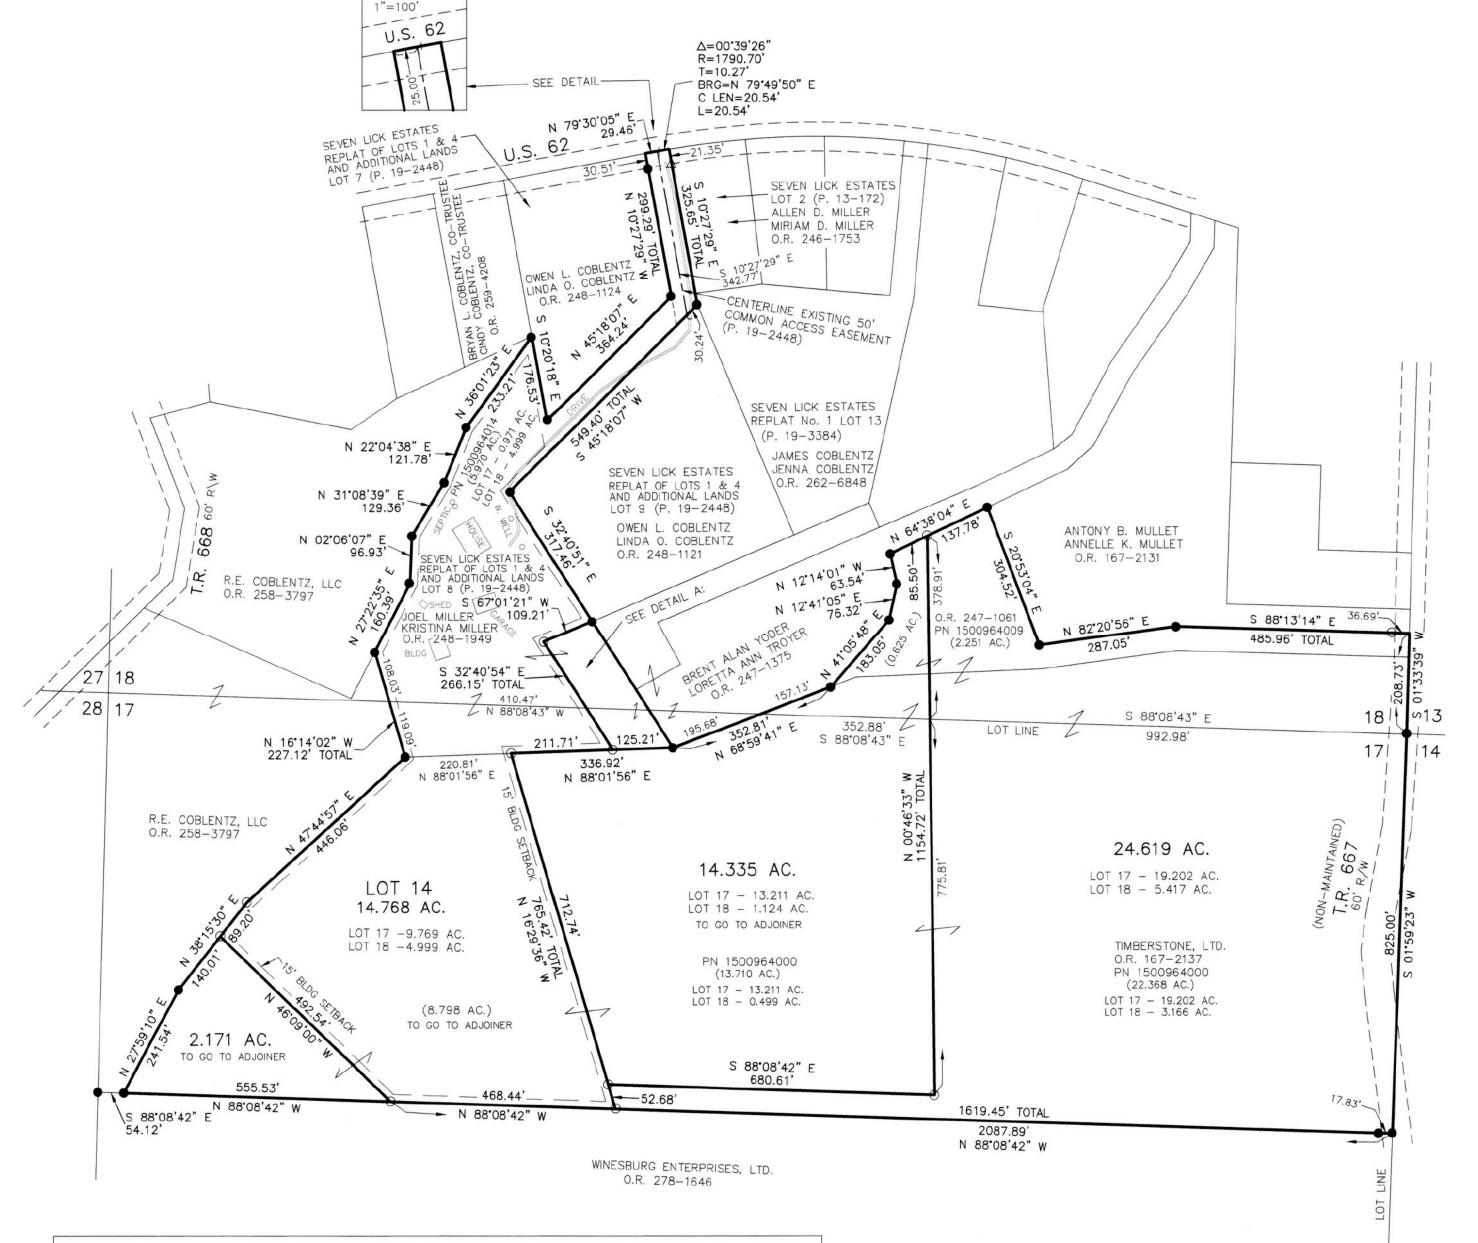

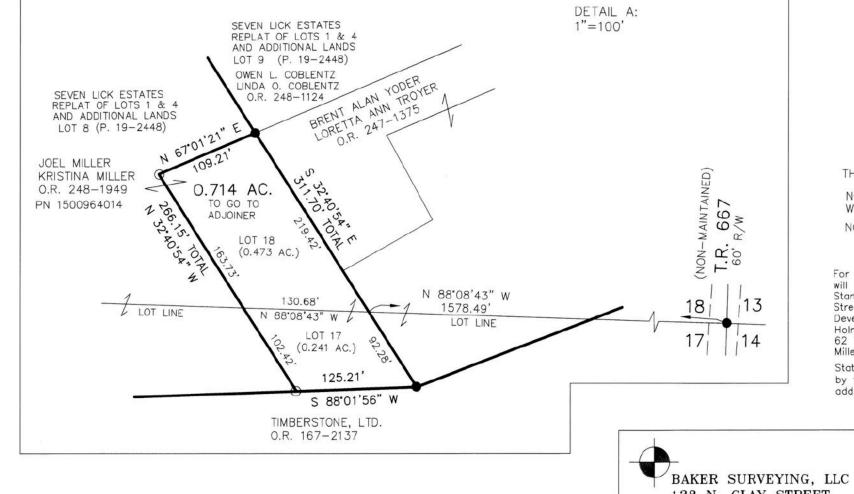

PAINT TOWNSHIP

T-10 N; R-5 W

NO FURTHER SPLITS WILL BE PERMITTED WITHOUT REPLATTING SAID LOTS. NOTE: BUILDING SETBACK LINES ARE 15' OFF SIDE AND REAR LINES

THIS LOT IS FOR RESIDENTIAL PURPOSES ONLY

For erosion and sedimentation control, the landowner will follow the Rainwater and Land Development, Ohio's Standards for Stormwater Management and Urban Street Protection. A copy of the Rainwater and Land Development, Ohio's Standards is available at the Holmes Soil and Water Conservation District Office: 62 W. Clinton Street

State regulated permits and plans may be required by the Ohio Environmental Protection Agency to address stormwater and sedimentation issues.

138 N. CLAY STREET

PH. 330-674-4788

MILLERSBURG, OHIO 44654

EMAIL: bakersurveying@gmail.com

ACREAGE IN LOT ACREAGE IN ROAD DEDICATION 0.000 ACRES TOTAL ACREAGE

4TH QTR., LOTS 17 & 18 HOLMES COUNTY, OHIO

REFERENCES

O.R. VOL. 167 PAGE 2137

O.R. VOL. 258 PAGE 3797 O.R. VOL. 248 PAGE 1949

O.R. VOL. 247 PAGE 1375

O.R. VOL. 167 PAGE 2131

O.R. VOL. 278 PAGE 1646

PLAT VOL. 19 PAGE 2448

PLAT VOL. 19 PAGE 3384

PLAT VOL. 19 PAGE 2371

PLAT VOL. 2 PAGE 374

BASIS OF BEARINGS FROM

(2011 ADJUSTMENT)

OHIO STATE PLANE COORDINATE

SYSTEM, NORTH ZONE, N.A.D. 83

600' SCALE: 1"=200'

DATE: OCT. 24, 2022 TAB WORK6\S-418-22

14.768 ACRES

14.768 ACRES

 5/8" REBAR FOUND
 UNLESS OTHERWISE NOTED O 5/8" REBAR SET WITH I.D. CAP I.D. CAP MARKED "BAKER 6938" A MAG NAIL SET

DONALD

BAKER

6938