


Instrument Book Page
200400032829 DR 19 186

200400032829
Filed for Record in
HOLMES COUNTY, OH
SALLY MILLER
09-14-2004 At 02:37 PM.
SMALL PLAT 40.00
OR Book 19 Page 186 - 186

200400032829
JOHN T KEATING ATTYS
WOOSTER, OH

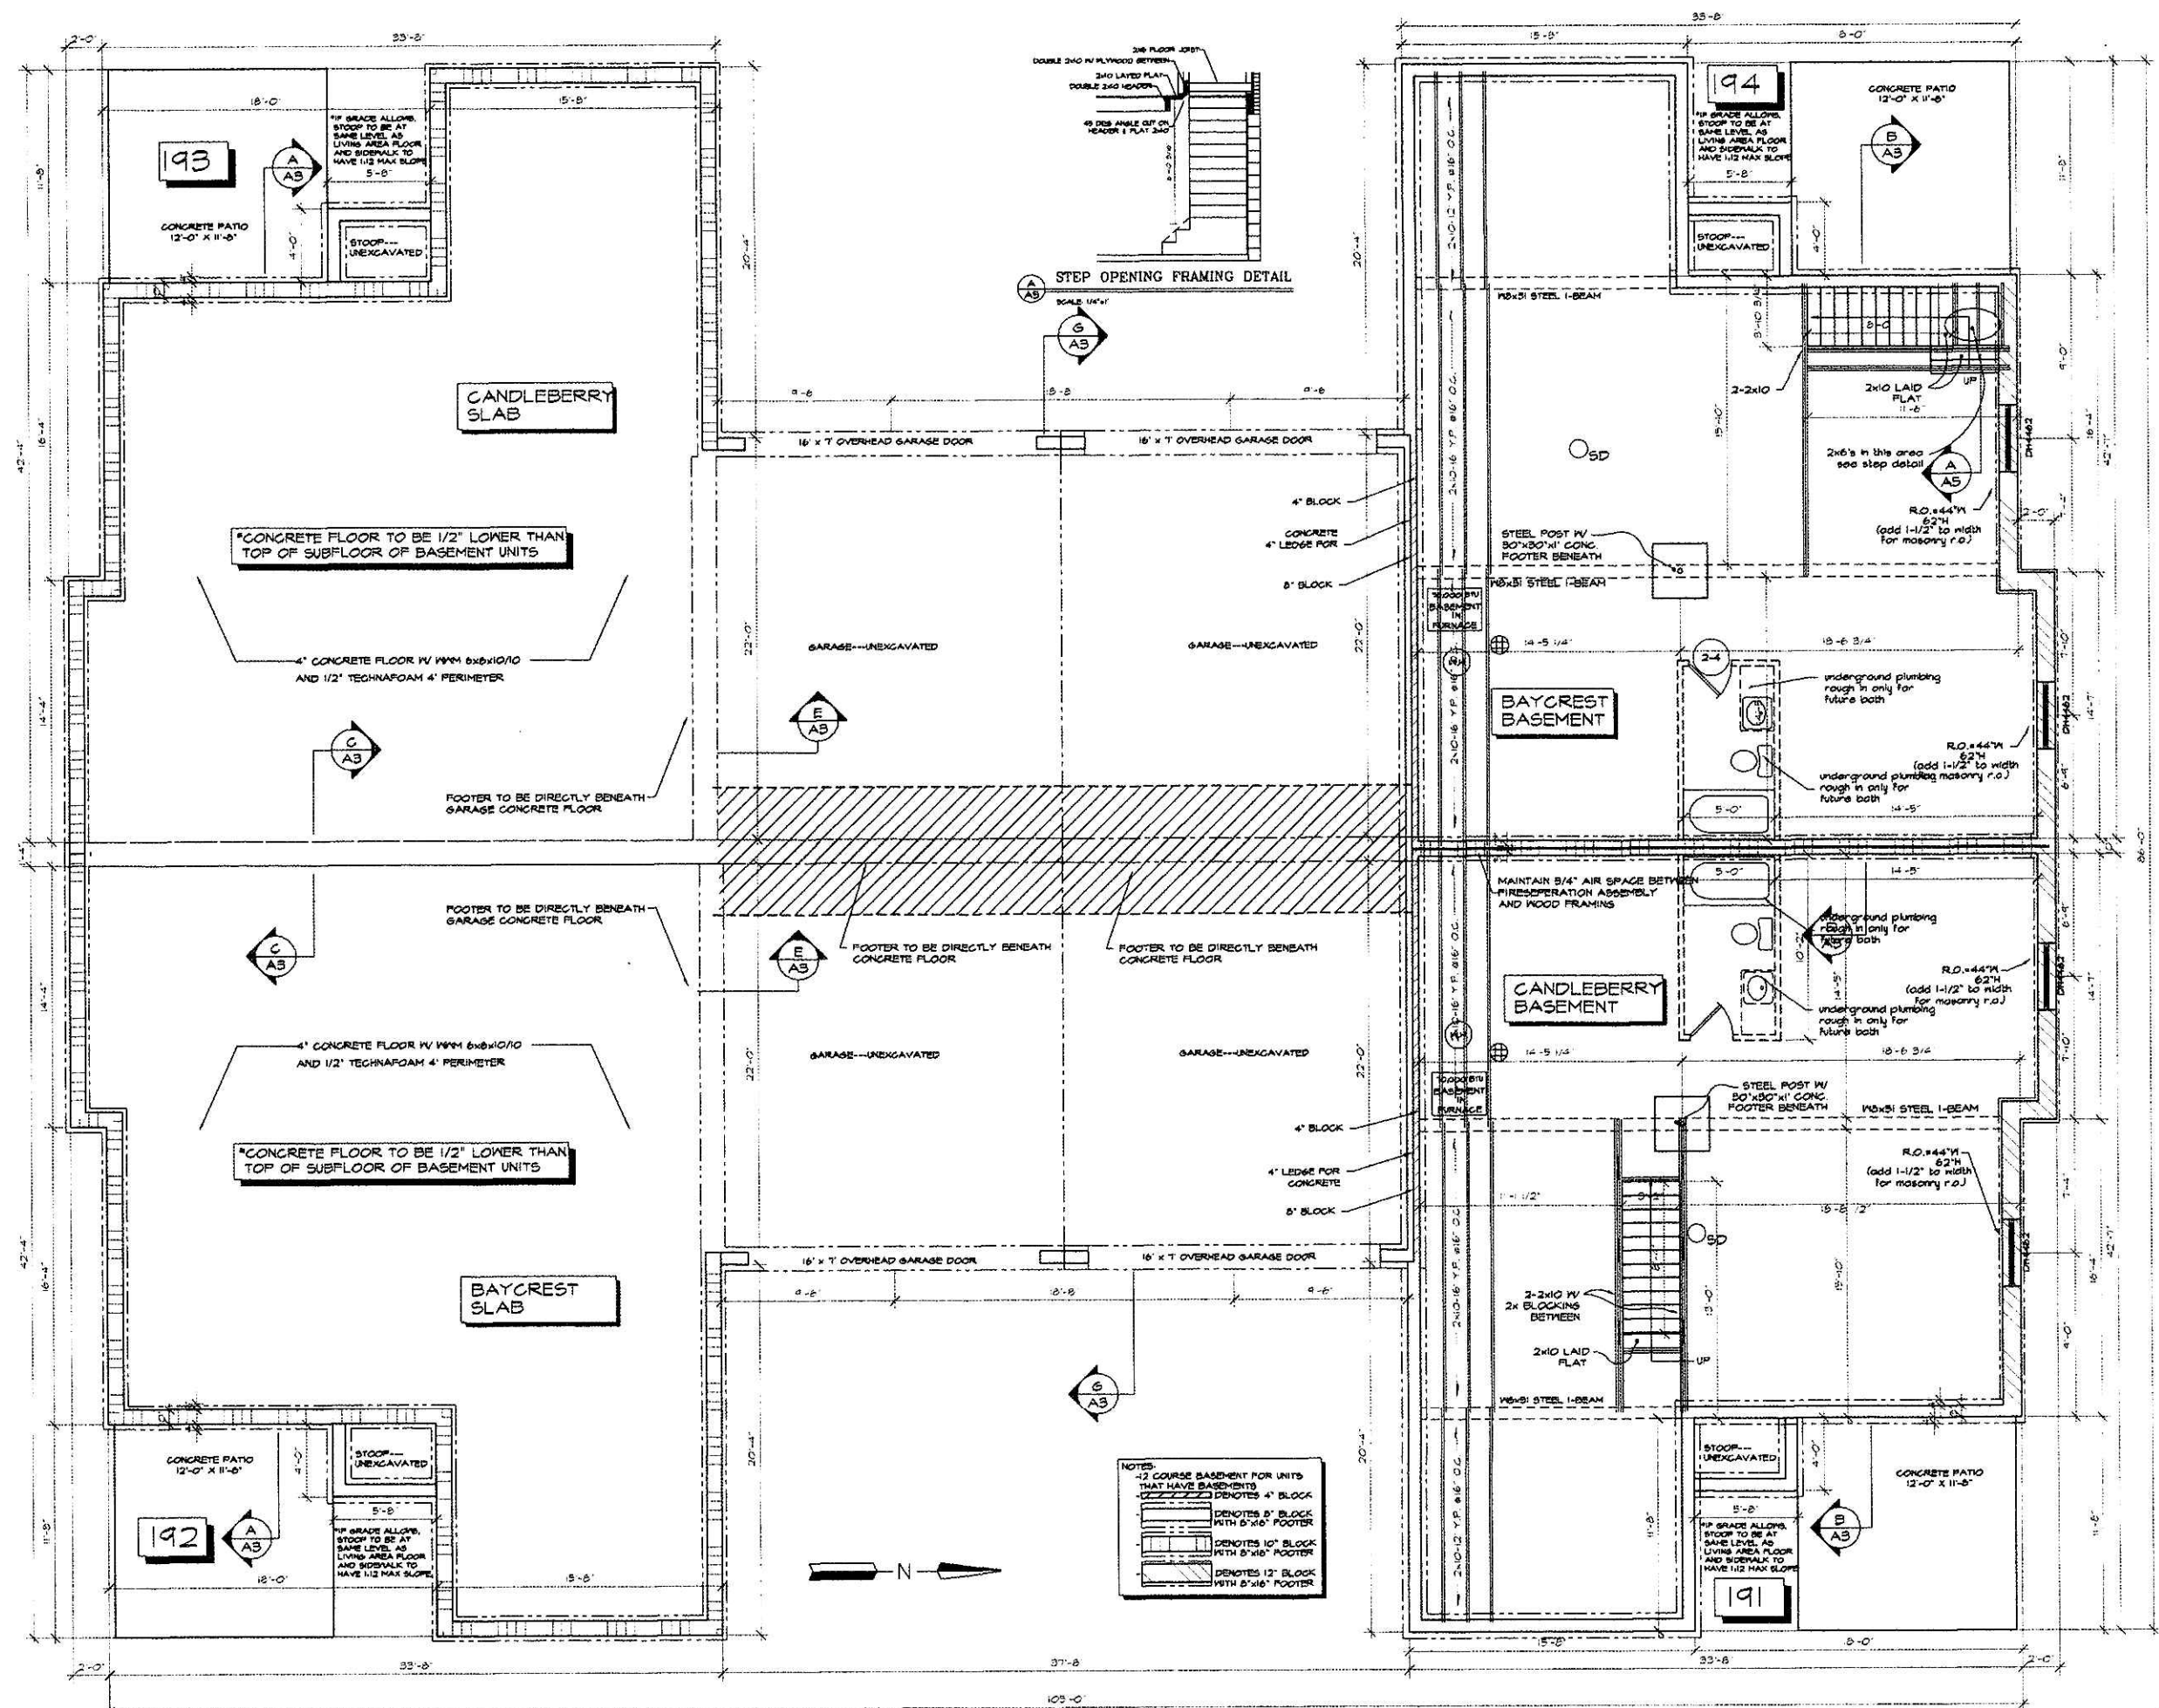

NOTES:
 -2 COURSE BASEMENT FOR UNITS THAT HAVE BASEMENTS
 DENOTES 4" BLOCK
 DENOTES 8" BLOCK WITH 8"x16" FOOTER
 DENOTES 10" BLOCK WITH 8"x16" FOOTER
 DENOTES 12" BLOCK WITH 8"x16" FOOTER

PICKET PLACE---BERLIN, OH---FOUR UNIT CONDO #194

FOUNDATION PLAN---SCALE: 1/4"=1'

WEAVER CUSTOM HOMES---WOOSTER, OHIO 44691---(330) 264-5444



SHEET

6 OF 10

0019186