


200400032830
 Filled for Record in
 HOLMES COUNTY, OH
 SALLY MILLER
 09-14-2004 At 02:37 pm
 SMALL PLAT 40.00
 OR Book 19 Page 187 - 187

200400032830
 JOHN T KEATING ATTY
 WOOSTER, OH

Instrument Book Page
 200400032830 OR 19 187

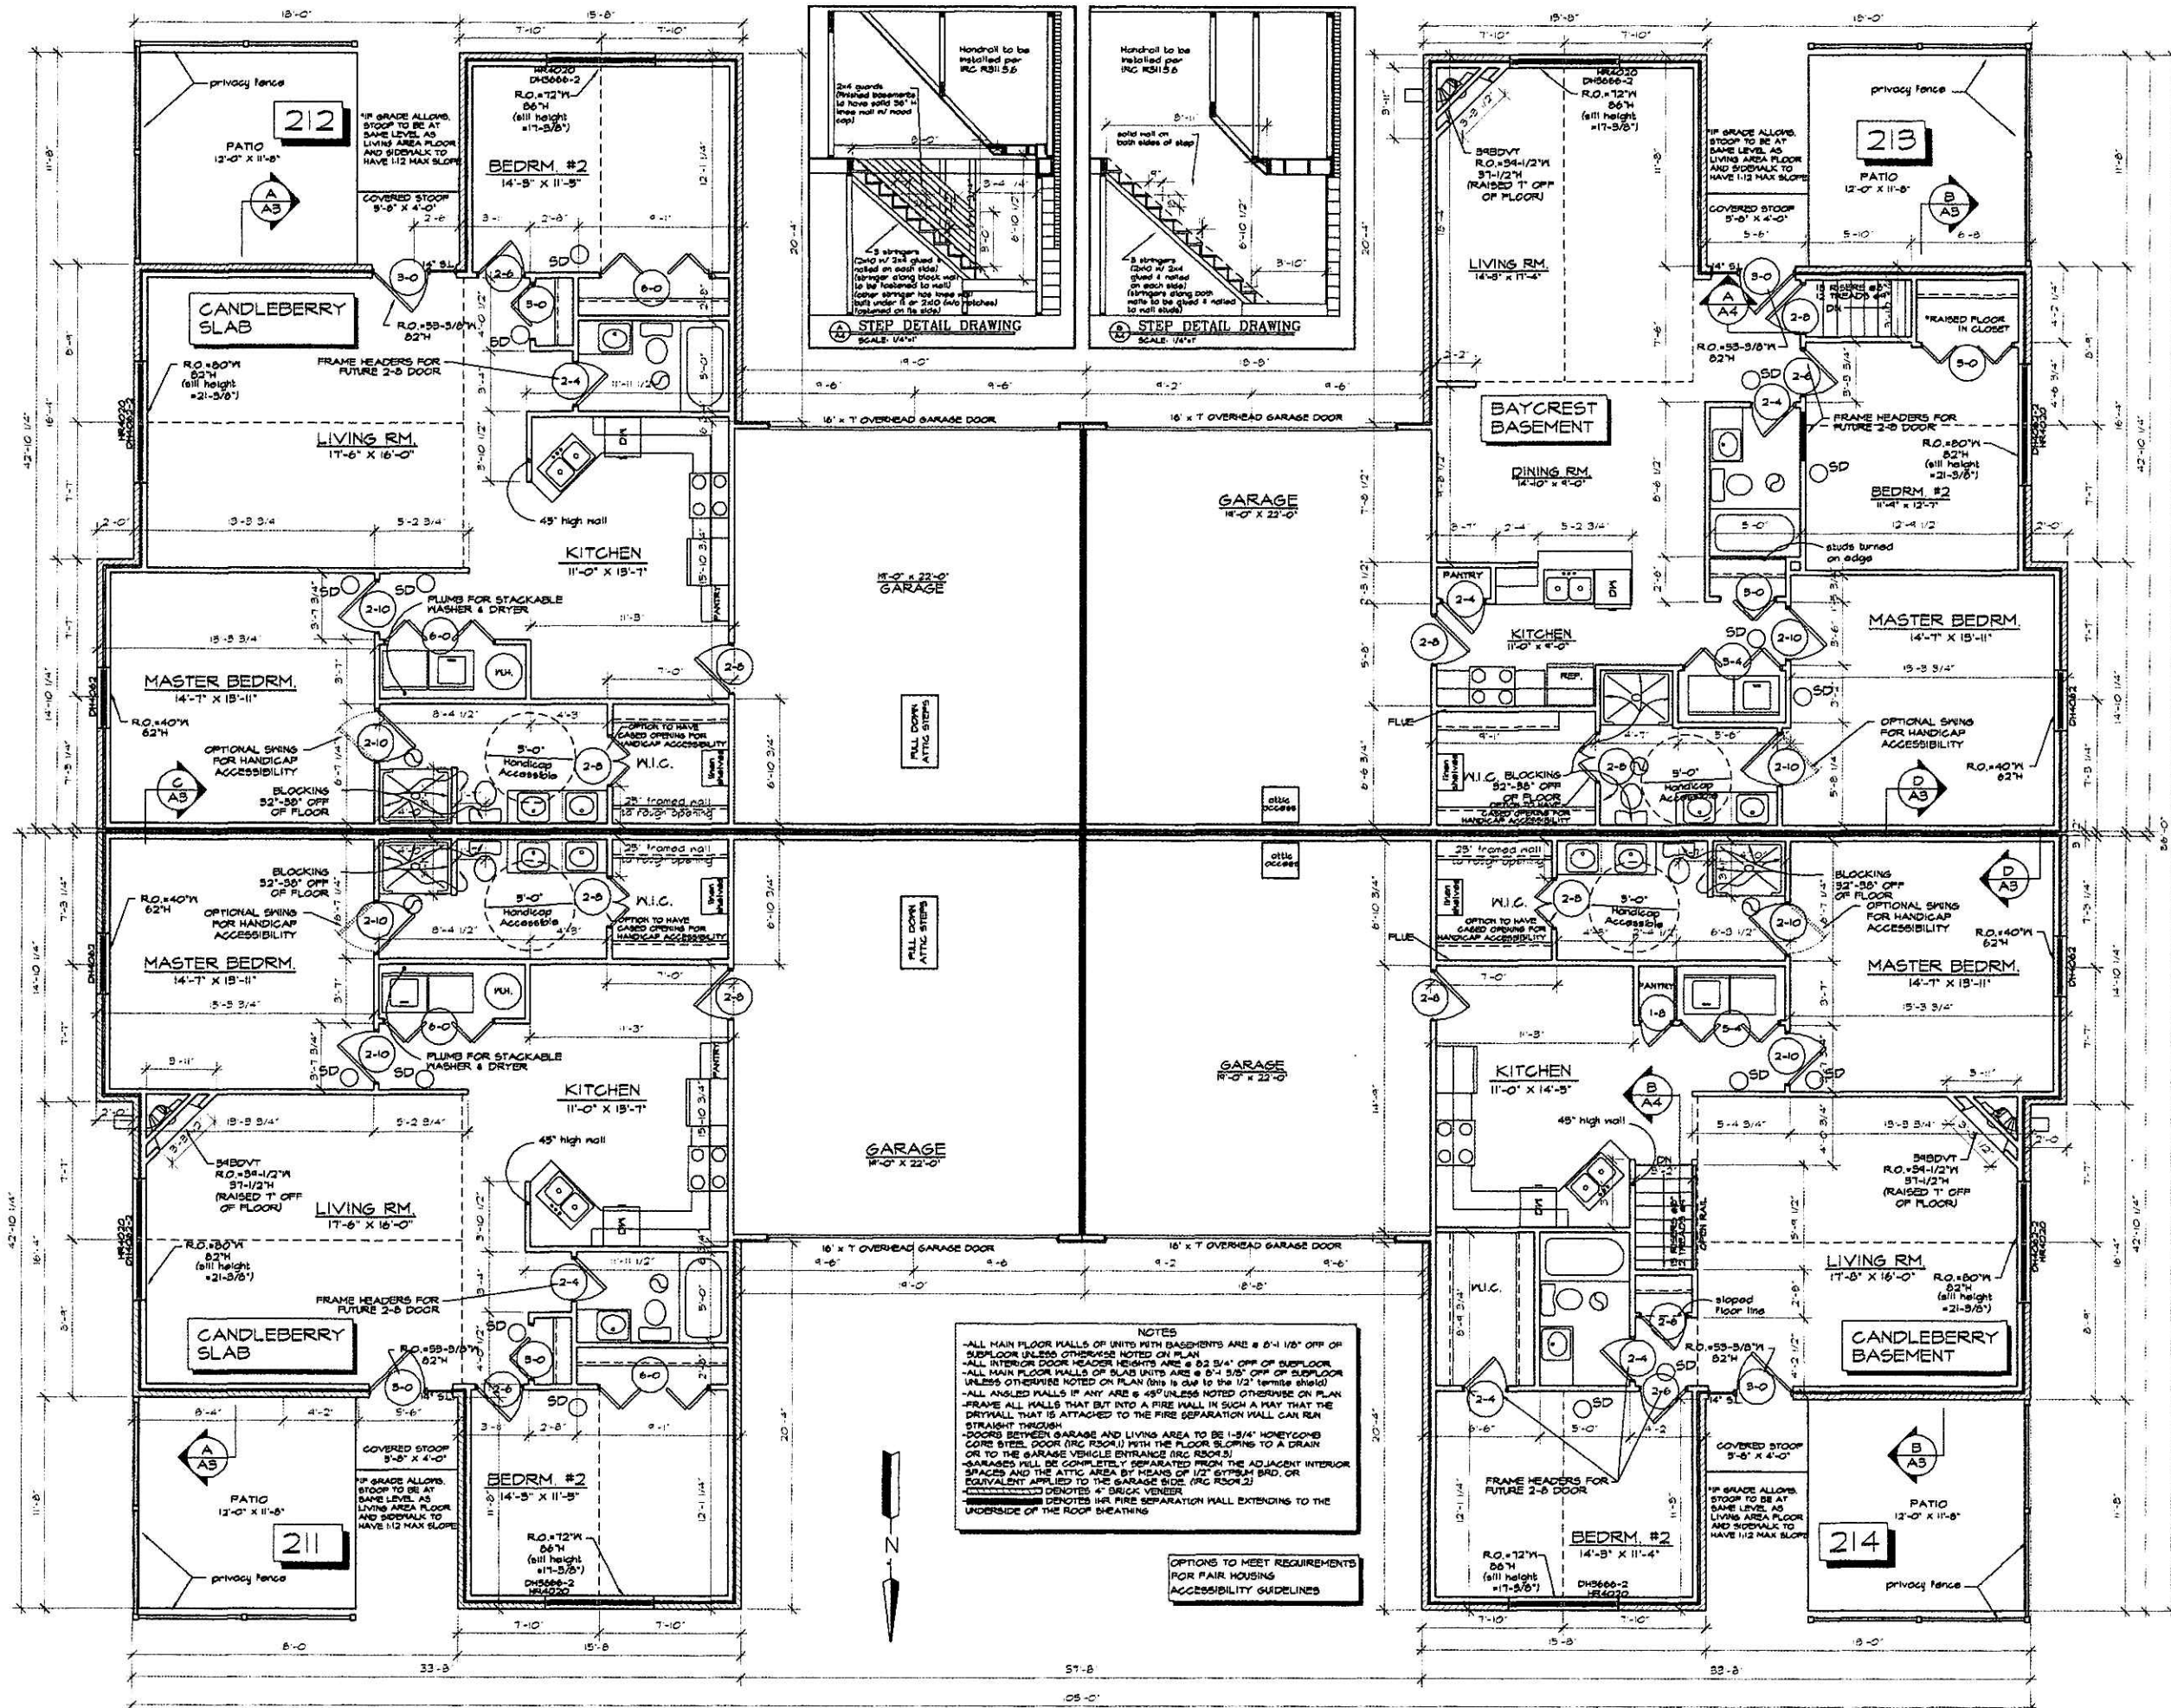

PICKET PLACE---BERLIN, OH---FOUR UNIT CONDO #214
 MAIN FLOOR PLAN---SCALE: 1/4"=1'

WEAVER CUSTOM HOMES---WOOSTER, OHIO 44691---(330) 264-5444



SHEET
 7
 OF 10