


Instrument Book Page  
200400032831 OR 19 188

200400032831  
Filed for Record in  
HOLMES COUNTY, OH  
SALLY MILLER  
09-14-2004 At 02:37 PM  
SMALL PLAT 40.00  
OR Book 19 Page 188 - 188

200400032831  
JOHN T. KEATING ATTSY  
WOOSTER, OH

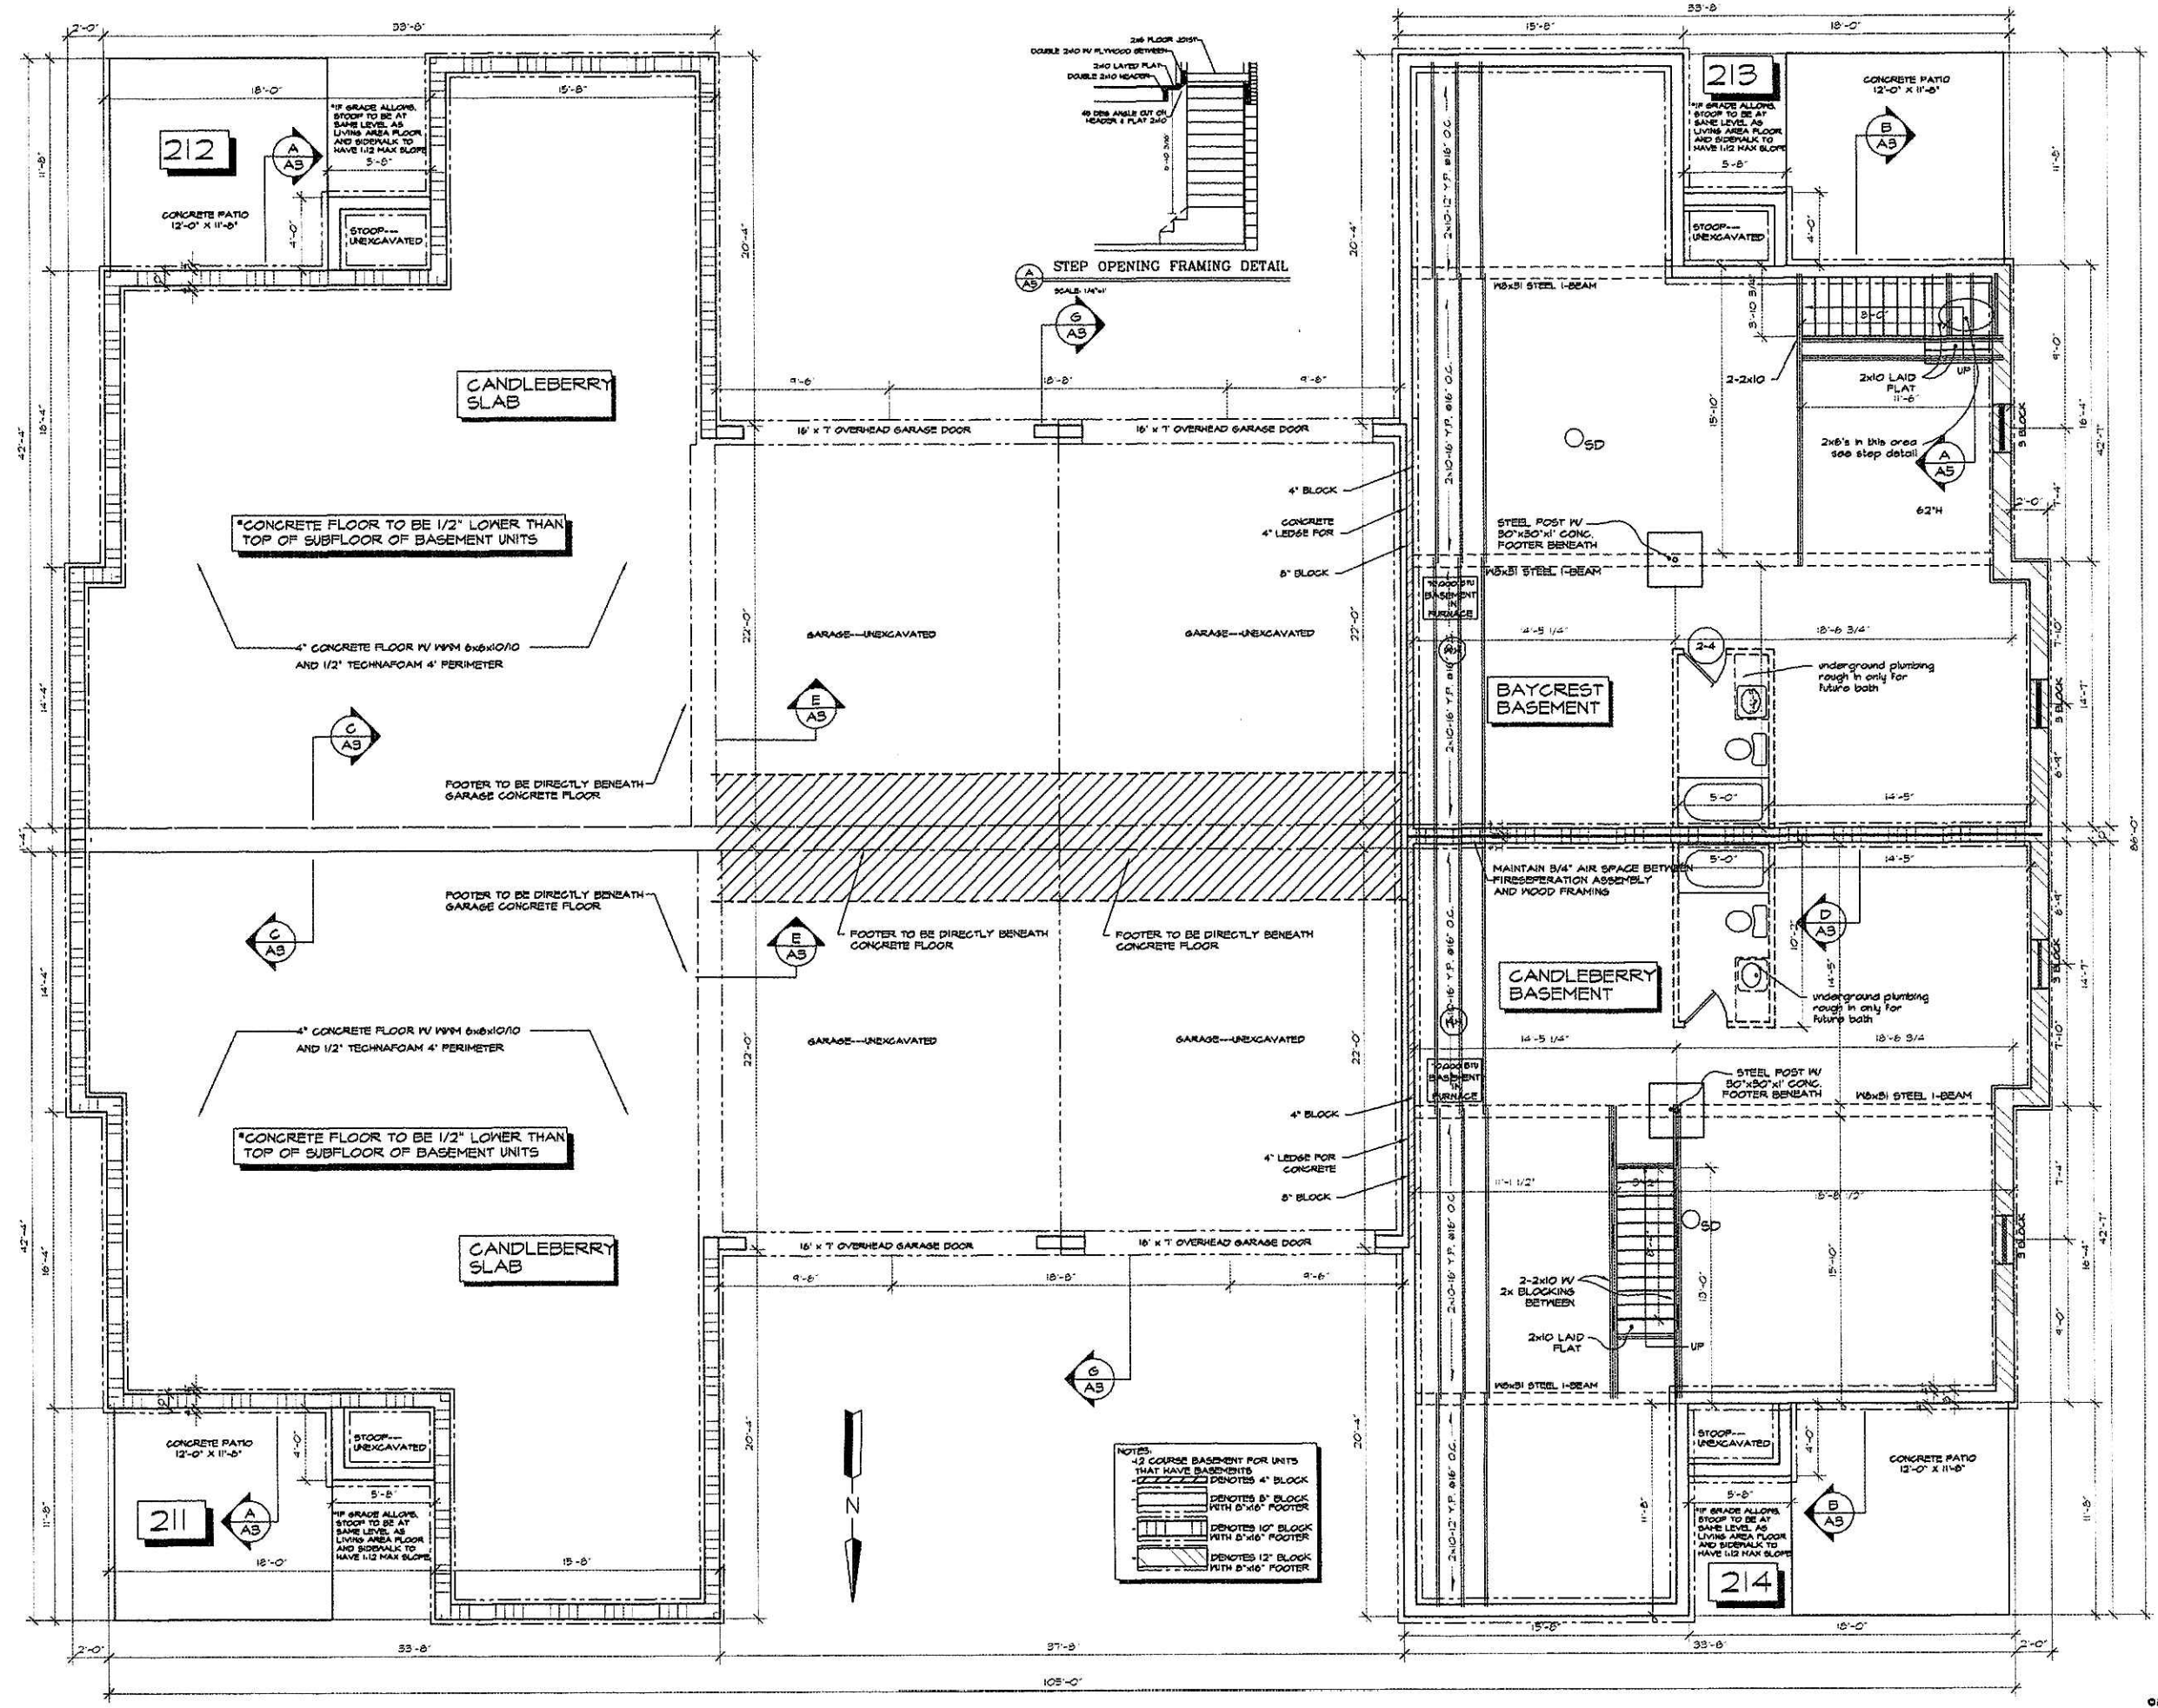

- NOTES
- 12 COURSE BASEMENT FOR UNITS THAT HAVE BASEMENTS
  - 4" BLOCK
  - 8" DENOTES 8" BLOCK WITH 8"x16" FOOTER
  - 10" DENOTES 10" BLOCK WITH 8"x16" FOOTER
  - 12" DENOTES 12" BLOCK WITH 8"x16" FOOTER

PICKET PLACE---BERLIN, OH---FOUR UNIT CONDO #214  
FOUNDATION PLAN---SCALE: 1/4"=1'

WEAVER CUSTOM HOMES---WOOSTER, OHIO 44691---(330) 264-5444



881-019-188