


Instrument Book Page
200400032833 OR 19 190

200400032833
Filed for Record in
HOLMES COUNTY, OH
SALLY MILLER
09-14-2004 At 02:37 PM.
SMALL FLAT 40.00
OR Book 19 Page 190 - 190

200400032833
JOHN T KEATING ATTYS
WOOSTER, OH

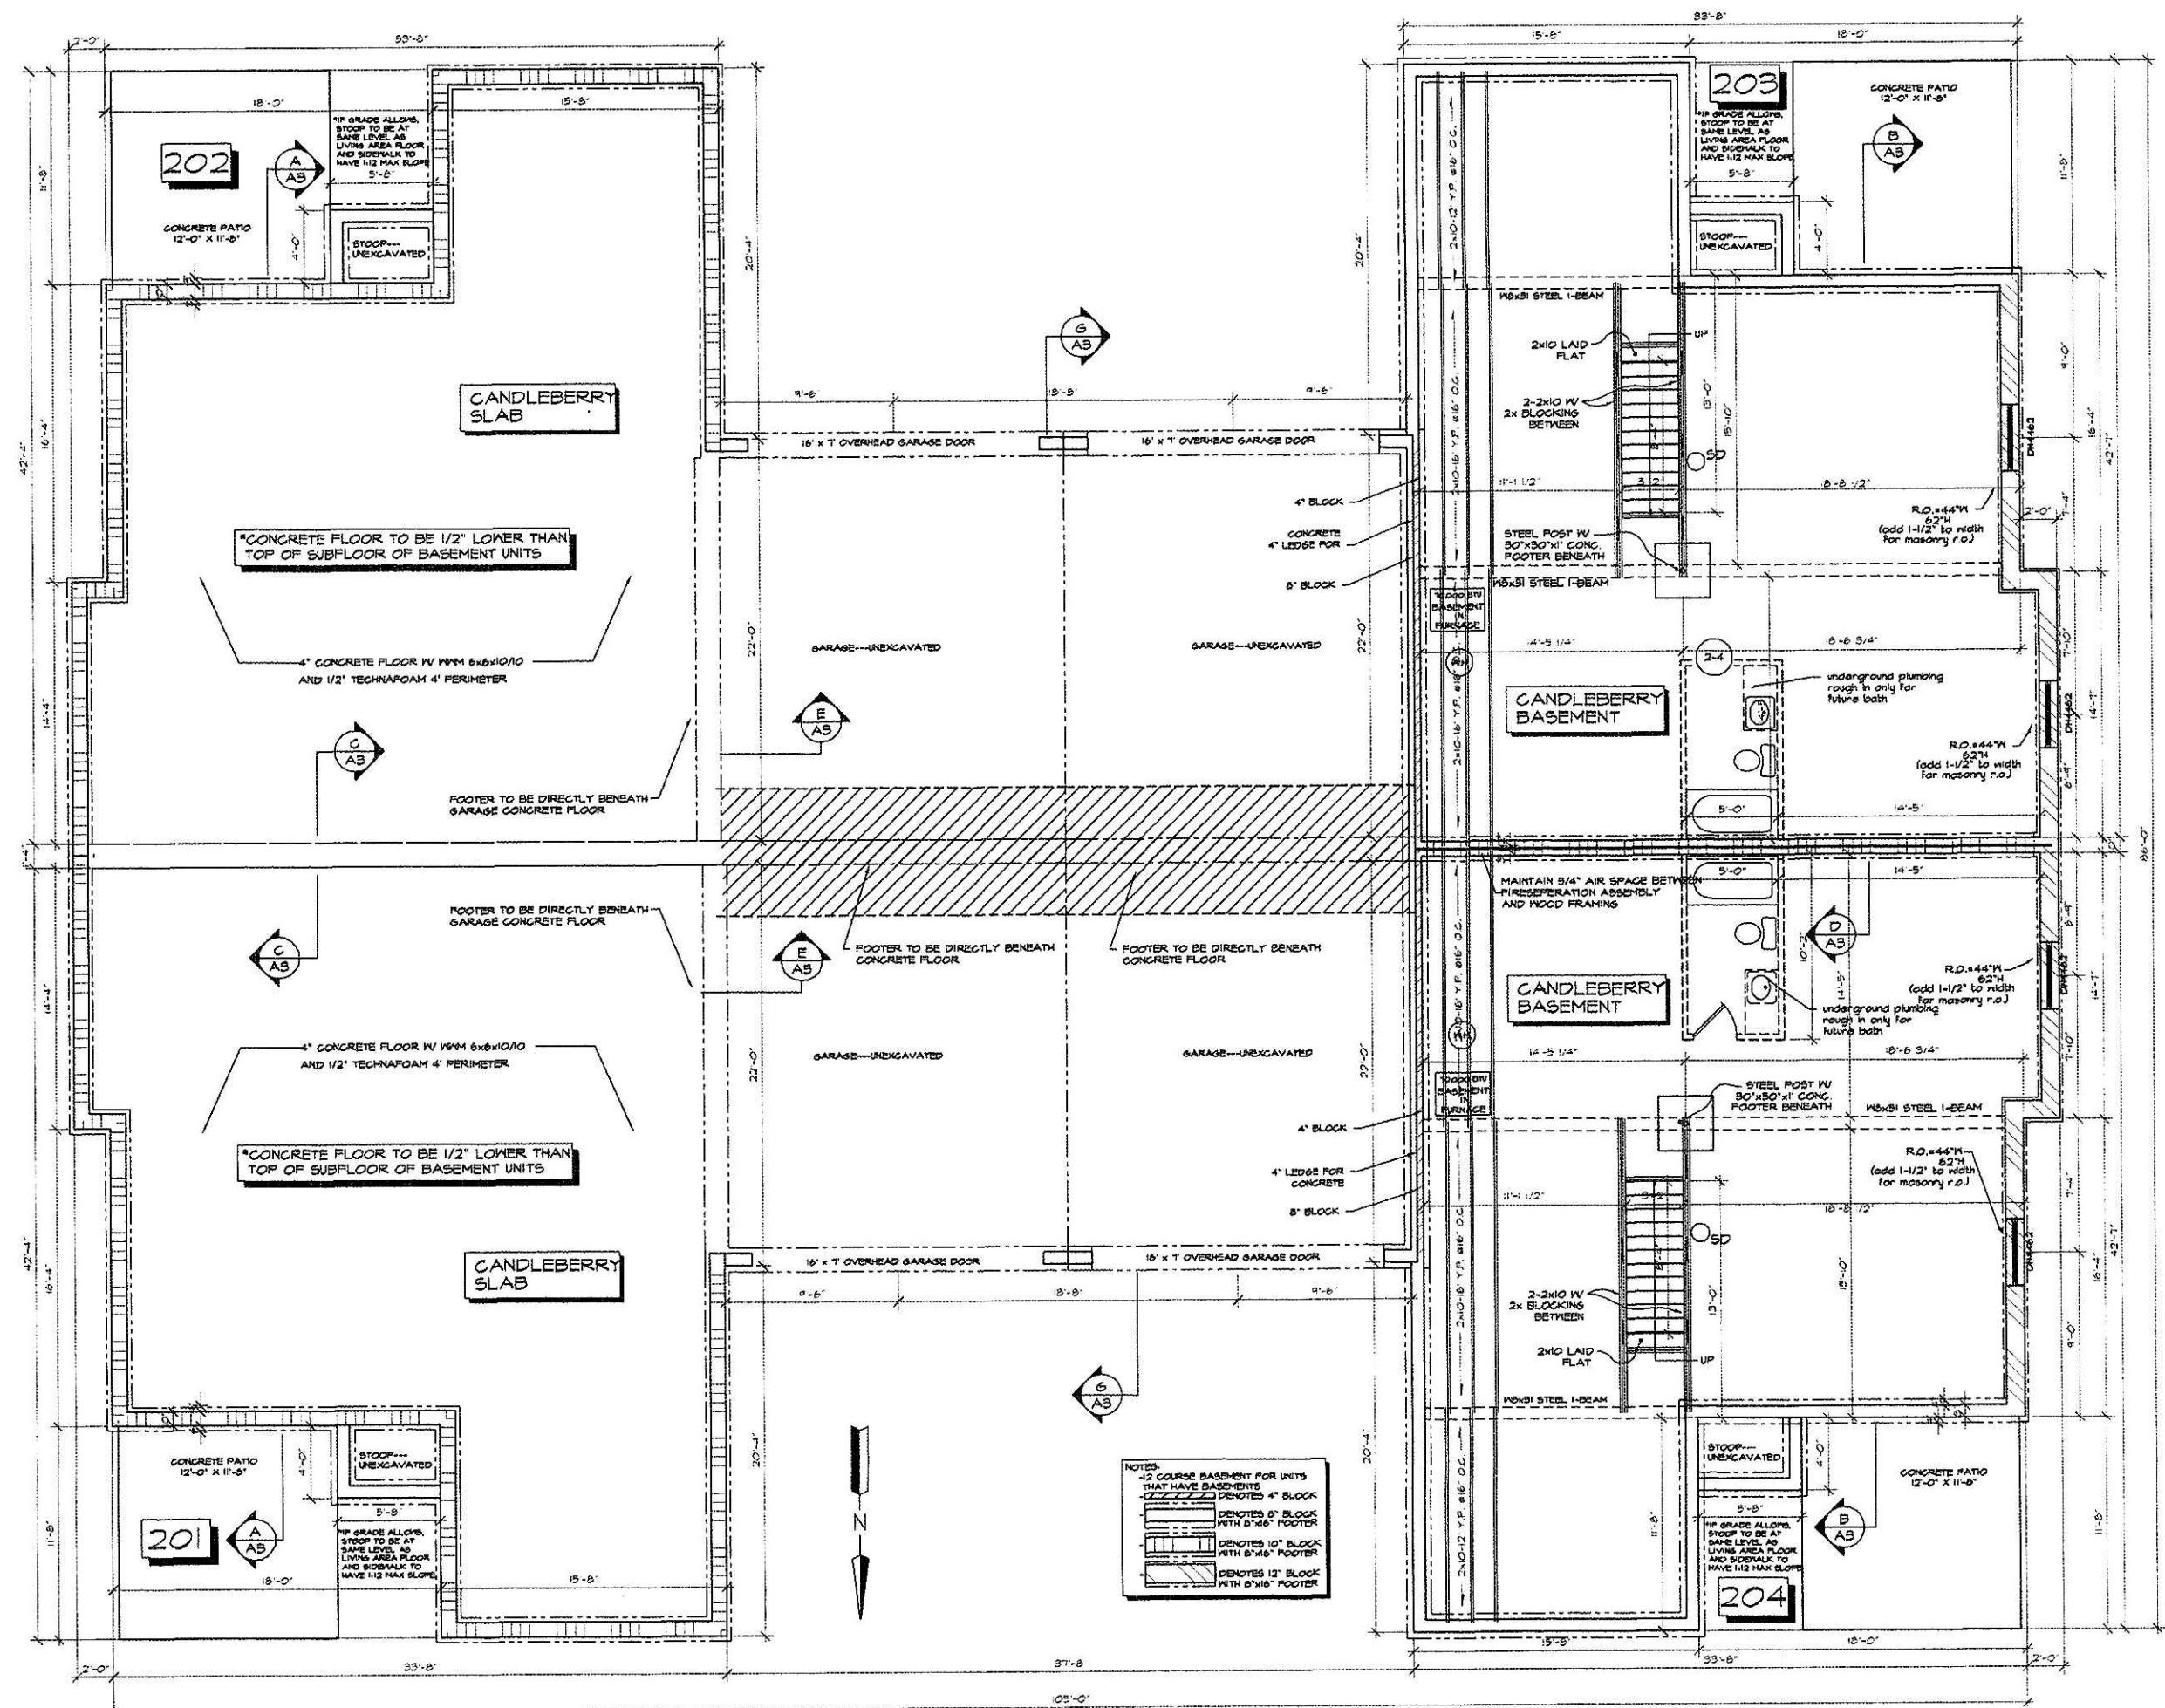

PICKET PLACE---BERLIN, OH---FOUR UNIT CONDO #204
FOUNDATION PLAN---SCALE: 1/4"=1'

WEAVER CUSTOM HOMES---WOOSTER, OHIO 44691---(330) 264-5444



SHEET
10
OF 10

061 100 190