


CLARK TOWNSHIP SUBDIVISION No. 12

(FINAL)

AGENT:
MAHLON BARKMAN
2711 T.R. 166
SUGARCREEK, OH 44681
PHONE: 330-852-0082 EXT. #1

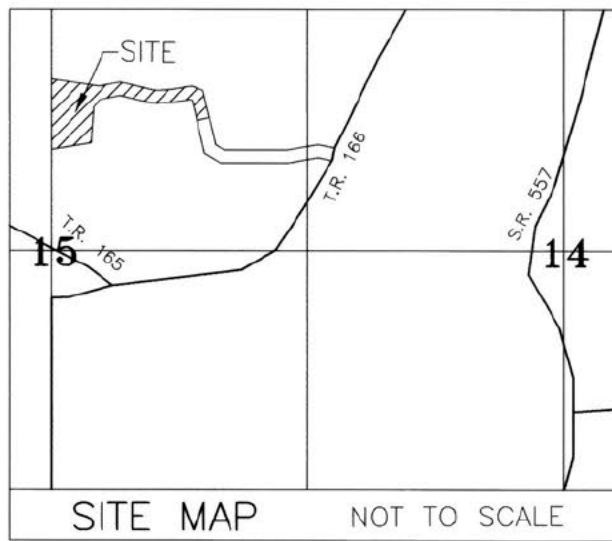

NOTE: SIGN IN PERMANENT BLACK INK

CERTIFICATE OF OWNERSHIP AND DEDICATION
We certify that we are the owners of the property shown and described hereon and that we hereby adopt this plan of subdivision with our free consent and establish the minimum building restriction lines.

Mahlon D. Barkman, pursuant to electronic signature verification by Holmes County Planning Commission on August 8, 2023.

MAHLON D. BARKMAN DATE

Lizzie Mae Barkman, pursuant to electronic signature verification by Holmes County Planning Commission on August 8, 2023.

LIZZIE MAE BARKMAN DATE

CERTIFICATE OF DEDICATION OF EASEMENT
We, the undersigned, grant unto hereon shown Lot 1, their heirs and assigns, the 50' easement for the purposes of ingress, egress and utilities as shown on this plan of subdivision.

Mahlon D. Barkman, pursuant to electronic signature verification by Holmes County Planning Commission on August 8, 2023.

MAHLON D. BARKMAN DATE

Lizzie Mae Barkman, pursuant to electronic signature verification by Holmes County Planning Commission on August 8, 2023.

LIZZIE MAE BARKMAN DATE

CERTIFICATE OF APPROVAL OF WATER SUPPLY AND SEWAGE TREATMENT SYSTEMS

I hereby certify that the subdivision plat entitled CLARK TOWNSHIP SUBDIVISION No. 12 meets the requirements of the Board of Health for water supply and sewage treatment and is hereby approved for recording. The issuance of permits to install a private water system and on-site sewage treatment system for one, two or three family dwellings on any lot is dependent on a site specific evaluation prior to the start of construction. A proposed commercial operation on any lot in this subdivision shall require a site specific evaluation and a permit to install a semi-public sewage treatment system from the Ohio Environmental Protection Agency prior to the start of any construction.

Michael E. Herr 8/22/2023
Health Commissioner DATE

CERTIFICATE OF APPROVAL BY THE HOLMES SOIL AND WATER CONSERVATION DISTRICT

I hereby certify that I have approved the subdivision plat and/or agreements or provisions for sedimentation and erosion control as stated or shown hereon.

[Signature] 8/22/2023
Holmes Soil and Water Conservation District DATE

CERTIFICATE OF APPROVAL BY THE COUNTY COMMISSIONERS

I hereby certify that the County Commissioners have approved the subdivision plat as shown hereon.

[Signature] DATE
Chairman, County Commissioners

CERTIFICATE OF APPROVAL OF PLAT

I hereby certify that I have approved the plat shown hereon.

[Signature] 8/22/2023
County Engineer DATE

CERTIFICATE OF APPROVAL FOR RECORDING

I hereby certify that the subdivision plat shown hereon has been found to comply with the subdivision regulations for Holmes County, Ohio, with the exception of such variances, if any, as prenoted in the minutes of the Holmes County Planning Commission and that it has been approved for recording in the office of the County Recorder.

A O 8/22/2023
Holmes County Planning Commission DATE

CERTIFICATE OF ACCURACY

I hereby certify that the plan shown and described hereon is a true and correct survey to the accuracy required by the Holmes County Planning Commission and that the monuments have been placed as shown hereon.

A.L.G. JULY 31, 2023
Aaron L. Gerber, P.S. 8379 DATE

THIS LOT IS FOR RESIDENTIAL AND COMMERCIAL PURPOSES ONLY.
NO FURTHER SPLITS WILL BE PERMITTED WITHOUT REPLATTING SAID LOTS.

NOTE: BUILDING SETBACK LINES ARE 15' OFF SIDE AND REAR LINES AND 30' OFF ROAD RIGHT OF WAY


REFERENCES

- O.R. VOL. 226 PAGE 1250
- O.R. VOL. 262 PAGE 6259
- PLAT VOL. 2 PAGE 637
- PLAT VOL. 7 PAGE 773
- PLAT VOL. 9 PAGE 179
- PLAT VOL. 10 PAGE 920
- PLAT VOL. 12 PAGE 457
- PLAT VOL. 18 PAGE 127
- PLAT VOL. 18 PAGE 793
- PLAT VOL. 19 PAGE 2909
- PLAT VOL. 19 PAGE 3126

BASIS OF BEARINGS FROM OHIO STATE PLANE COORDINATE SYSTEM, NORTH ZONE, N.A.D. 83, 2011 ADJUSTMENT

For erosion and sedimentation control, the landowner will follow the Rainwater and Land Development, Ohio's Standards for Stormwater Management and Urban Street Protection. A copy of the Rainwater and Land Development, Ohio's Standards is available at the Holmes Soil and Water Conservation District Office: 62 W. Clinton Street, Millersburg, Ohio 44654

State regulated permits and plans may be required by the Ohio Environmental Protection Agency to address stormwater and sedimentation issues.

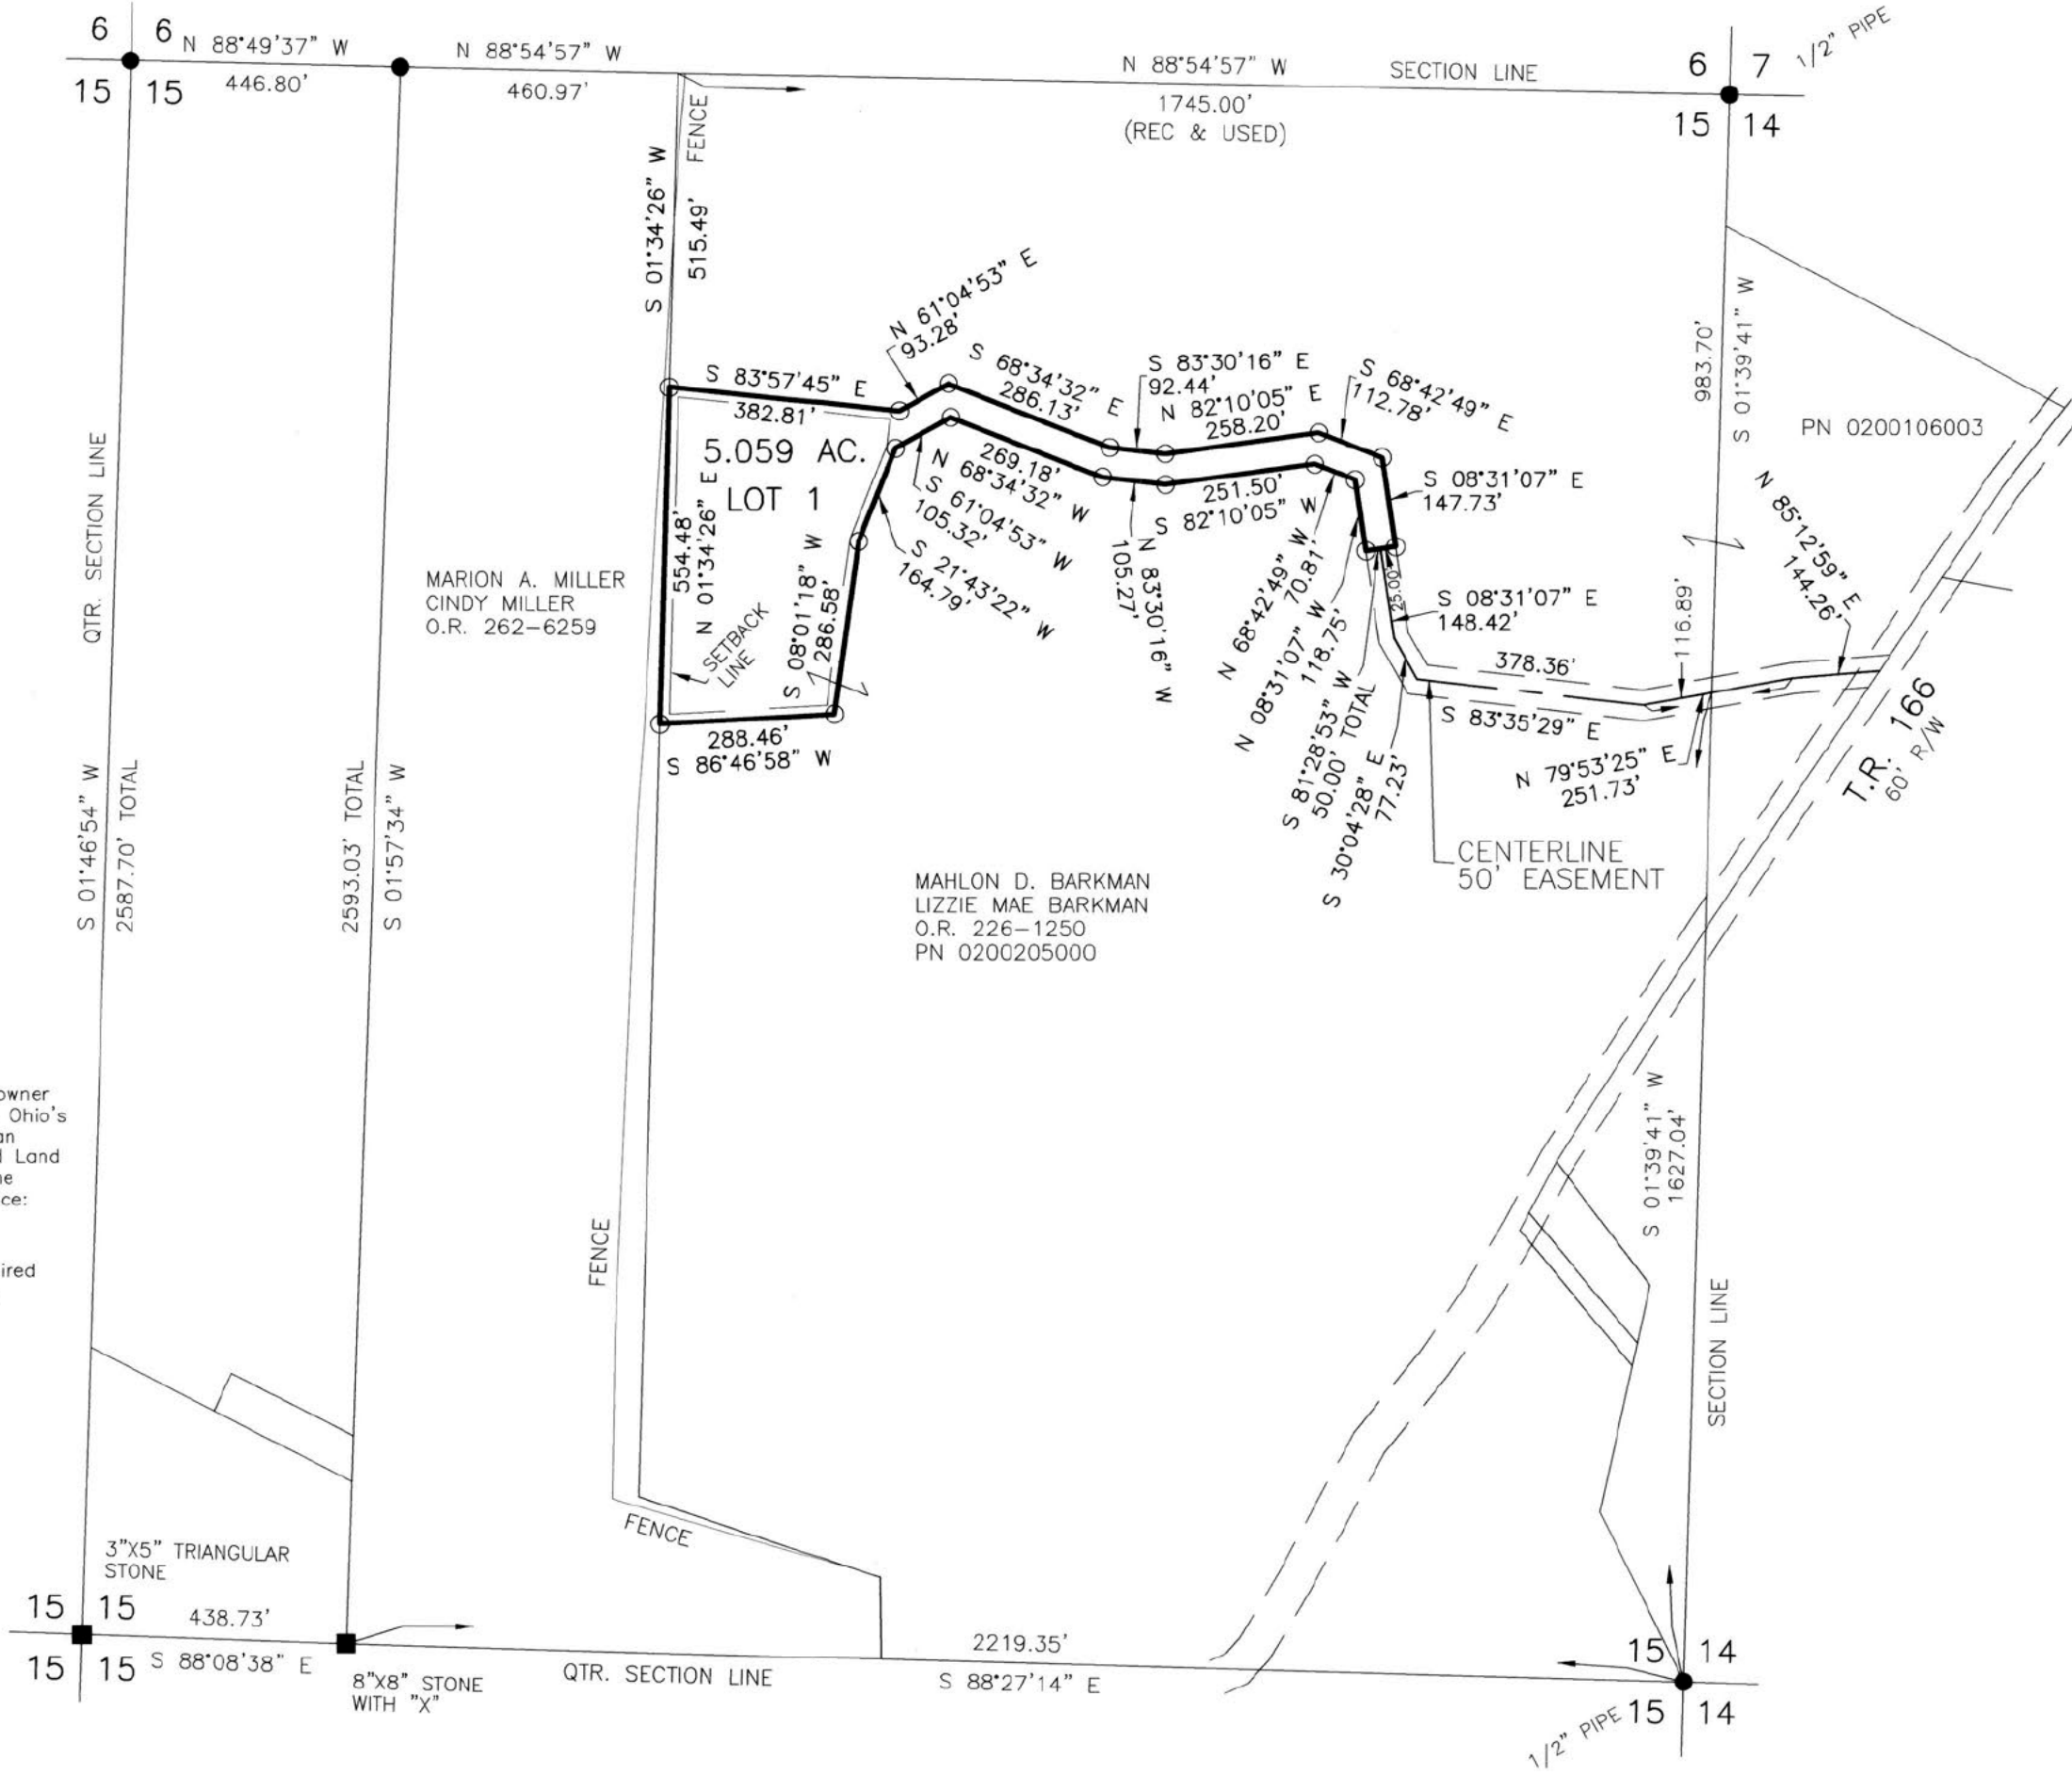

ACREAGE IN LOT	5.059 ACRES
ACREAGE IN ROAD DEDICATION	0.000 ACRES
TOTAL ACREAGE	5.059 ACRES

BAKER SURVEYING, LLC
138 N. CLAY STREET
MILLERSBURG, OHIO 44654
PH. 330-674-4788
EMAIL: bakersurveying@gmail.com

CLARK TOWNSHIP
N.W. QTR. SECTION 14
N.E. QTR. SECTION 15
T-8'N; R-4 W
HOLMES COUNTY, OHIO

0' 300' 600' 900'
SCALE: 1"=300'
DATE: JUNE 28, 2023
KES\LCS WORK5\S-355-23\ALG

- STONE FOUND
- 5/8" REBAR FOUND UNLESS OTHERWISE NOTED
- 5/8" REBAR SET WITH I.D. CAP I.D. CAP MARKED "BAKER SURVEYING LLC"



TRANSFER NOT NECESSARY
DATE Sept 8, 2023
AUDITOR Jackie McKee-PT