


SURVEY FOR: **Holmes Limestone Co., Inc.**
 DATE: **April 1, 1977**
 SCALE: 1" = 200'


THE COSHOCTON LAND SURVEYING SERVICE
 233 S. FOURTH ST. COSHOCTON, OHIO 43812
 PHONE: 614-622-4545

BEING PART OF: LOT 34 & 35
 SEC. 34
 QUAR. 34
 T10N. R4W. U.S.M.L.
 TWP. PAINT
 COUNTY HOLMES

SPRING HILL SUBDIVISION

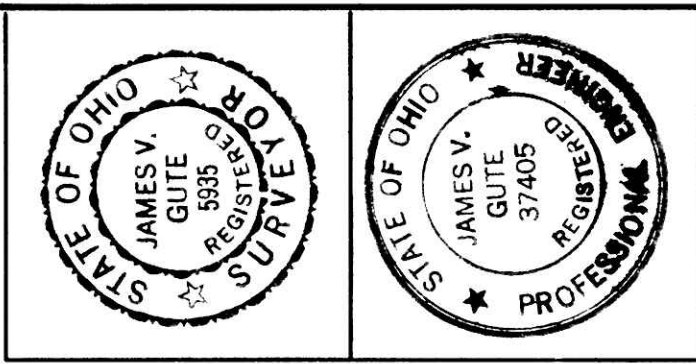

Total Subdivision Acreage = 53.702 ± Ac.
 Road Right-of-Way Acreage = 2.618 ± Ac.

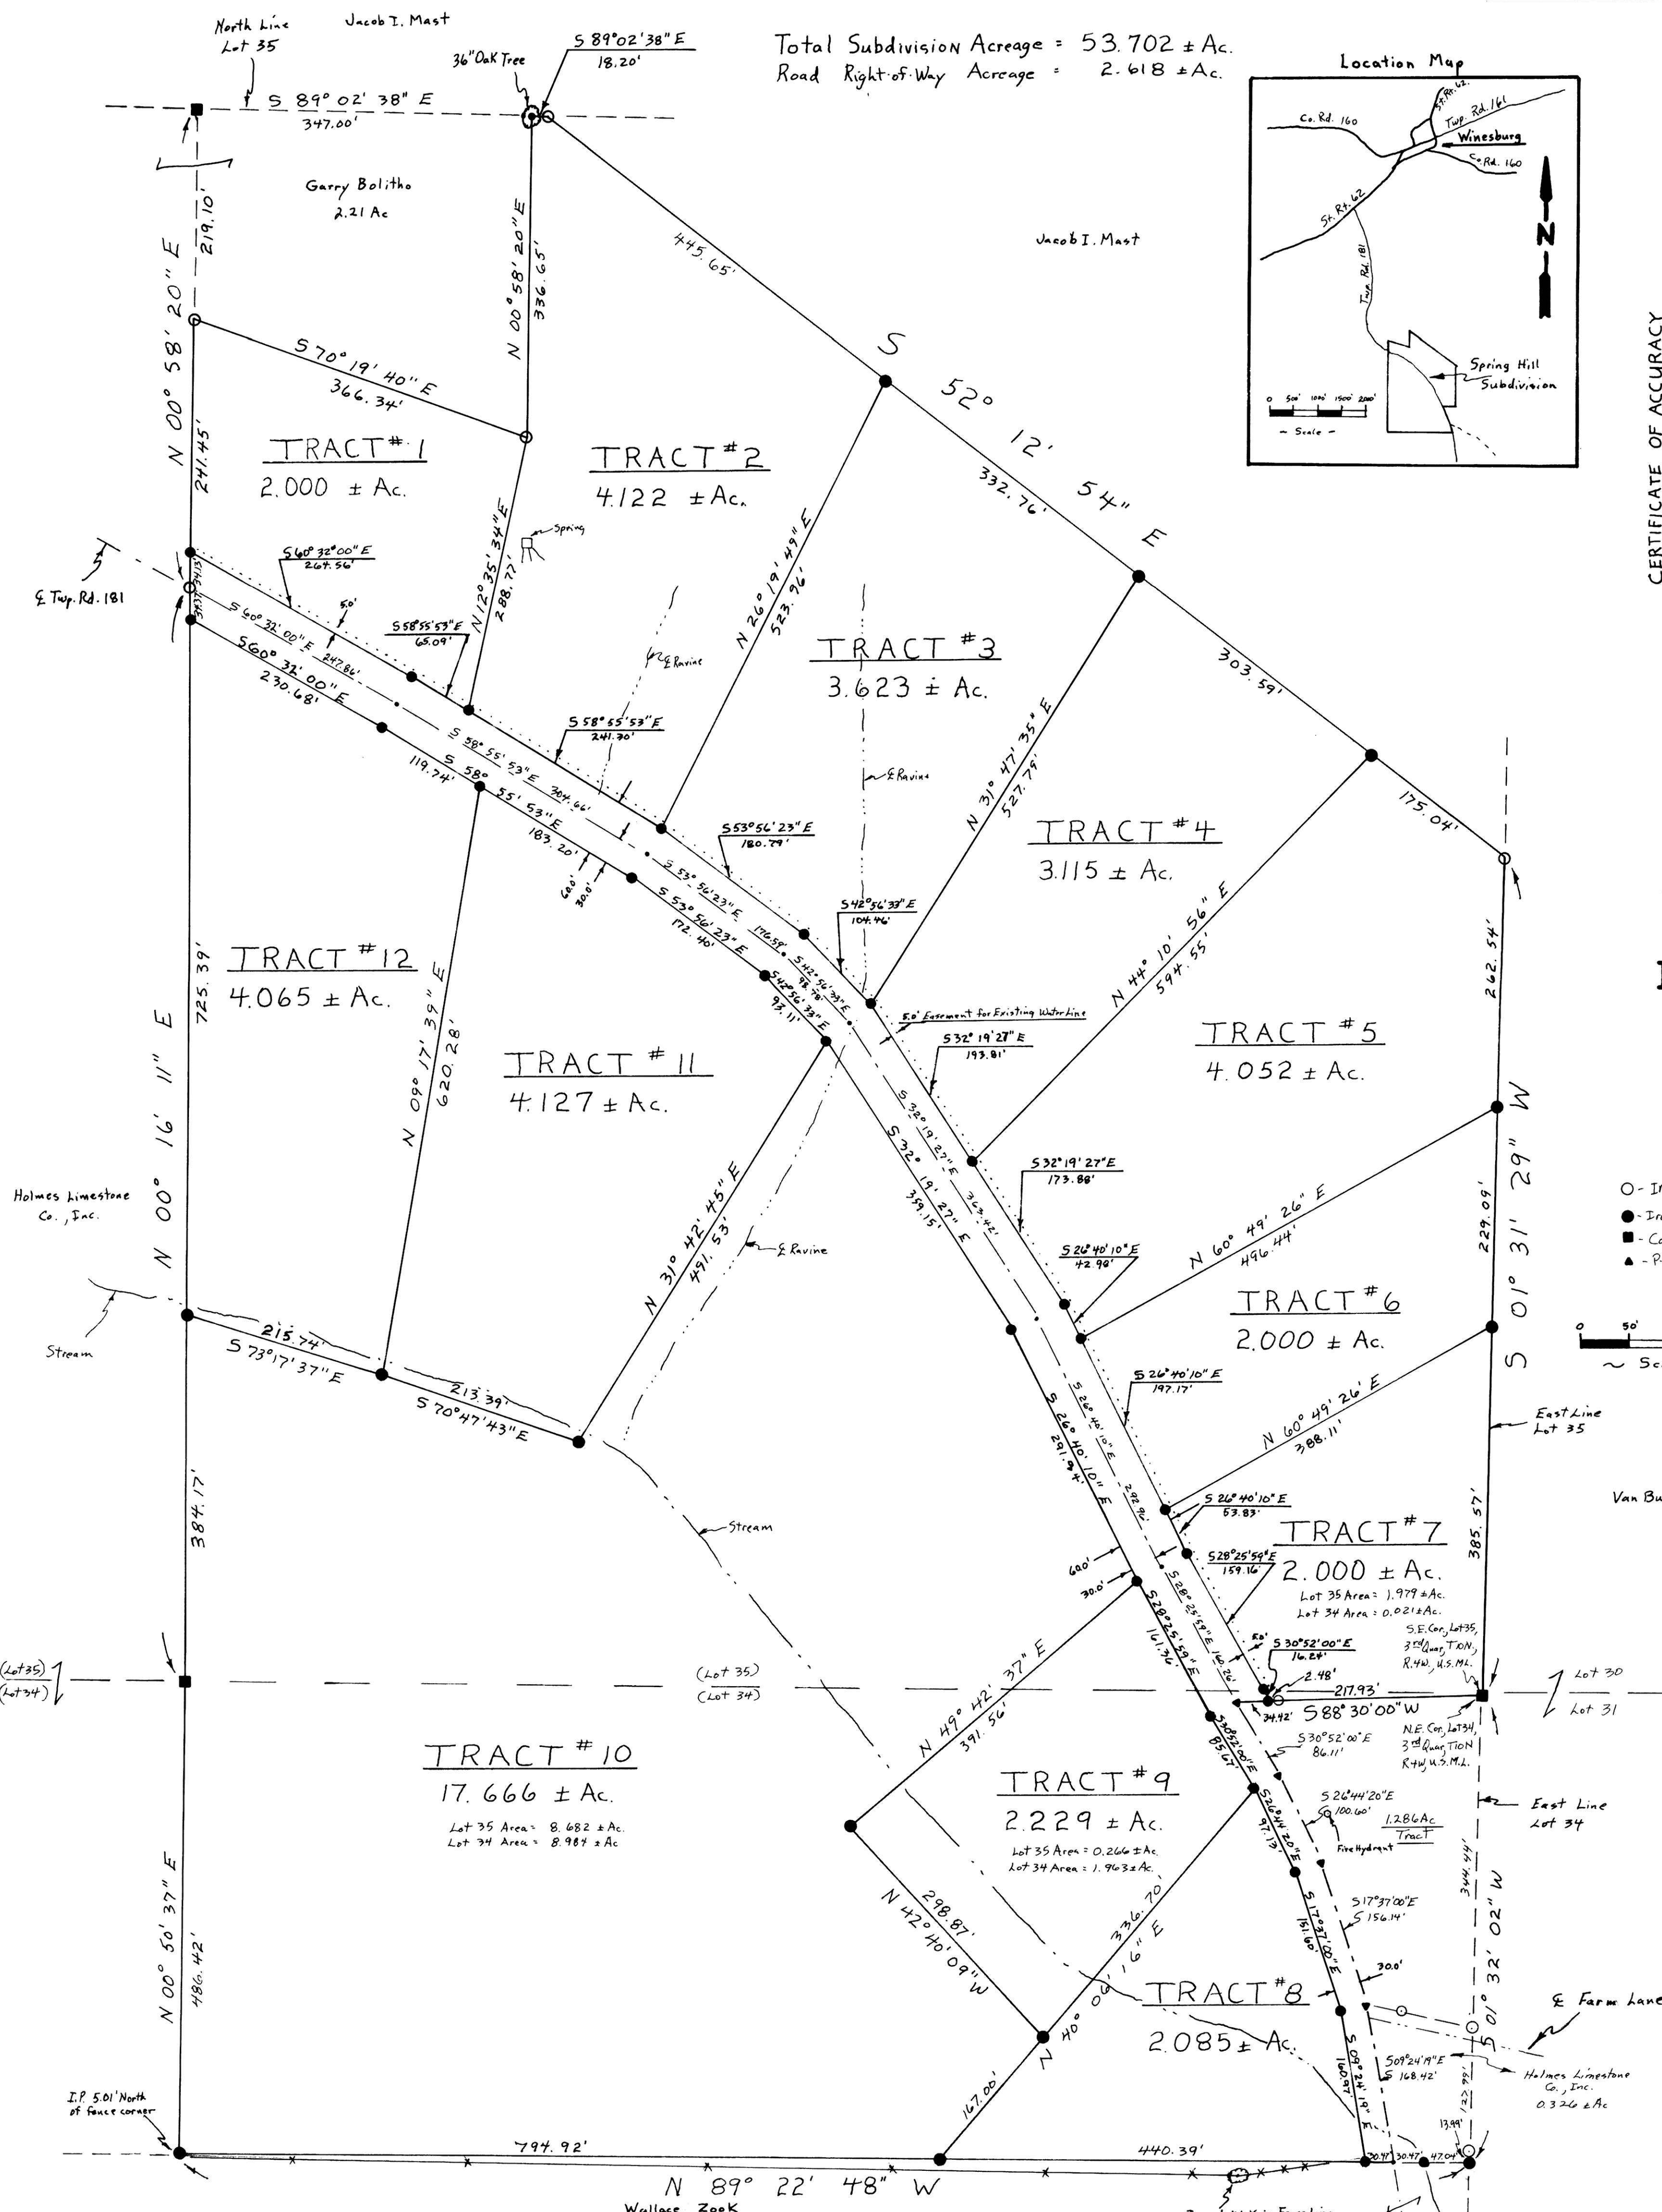

CERTIFICATE OF OWNERSHIP AND DEDICATION
 WE, THE HOLMES LIMESTONE CO., INC., HEREBY CERTIFY THAT WE ARE THE OWNERS OF THE PROPERTY SHOWN AND DESCRIBED HEREON AND THAT WE HEREBY ADOPT THIS PLAN OF SUBDIVISION WITH OUR FREE CONSENT, AND DEDICATE ALL STREETS AND EXISTING UTILITIES TO PUBLIC OR PRIVATE USE AS NOTED.
 IN TESTIMONY THEREOF WE HAVE HERETO SET OUR HAND, BY OUR CORPORATION OFFICERS, THIS 5th DAY OF May, 1977

WITNESSES
Wade Mullet
David Zimmerly
 BY, E. E. Mullet PRESIDENT
 BY, David Zimmerly VICE-PRESIDENT
 BY, Wade Mullet SECRETARY-TREASURER

CERTIFICATE OF NOTARY PUBLIC
 STATE OF OHIO
 COUNTY OF HOLMES S.S.
 BEFORE ME, A NOTARY PUBLIC, IN AND FOR SAID COUNTY AND STATE PERSONALLY APPEARED THE ABOVE NAMED HOLMES LIMESTONE CO., INC., BY E. E. MULLET (PRESIDENT), DAVID ZIMMERLY (VICE-PRESIDENT), AND WADE MULLET (SECRETARY-TREASURER), WHO ACKNOWLEDGE THE MAKING OF THE ABOVE PLAT TO BE THE FREE ACT AND DEED OF SAID CORPORATION AND THE FREE ACT AND DEED OF EACH OF THEM PERSONALLY AND AS SUCH OFFICERS.
 IN TESTIMONY WHEREOF, I HAVE HERETO SET MY HAND AND OFFICIAL SEAL AT MILLERSBURG, OHIO, THIS 5th DAY OF May, 1977
Chris G. Beachey
 NOTARY PUBLIC
 MY COMMISSION EXPIRES Aug. 13, 1979

CERTIFICATION OF THE APPROVAL OF WATER AND SEWERAGE SYSTEMS
 I HEREBY CERTIFY THAT THE WATER SUPPLY AND SEWAGE DISPOSAL UTILITY SYSTEMS INSTALLED OR PROPOSED FOR INSTALLATION, IN THE SUBDIVISION ENTITLED: SPRING HILL SUBDIVISION FULLY MEET THE REQUIREMENTS OF HOLMES COUNTY BOARD OF HEALTH AND THE OHIO STATE HEALTH DEPARTMENT, AND ARE HEREBY APPROVED
 DATE May 2 1977
James Shrock
 COUNTY HEALTH COMMISSIONER

CERTIFICATION OF THE APPROVAL OF PLAT AND ENGINEERING DETAILS
 I HEREBY CERTIFY THAT I HAVE APPROVED THE PLAT AND ENGINEERING DETAILS OF THE SUBDIVISION PLAT AS SHOWN HEREON.
 DATE May 3 1977
Robert L. Kasner
 COUNTY ENGINEER

CERTIFICATION OF APPROVAL BY HOLMES SOIL AND WATER CONSERVATION DISTRICT
 I HEREBY CERTIFY THAT I HAVE APPROVED THE SUBDIVISION PLAT AND/OR AGREEMENTS OR PROVISIONS FOR SEDIMENTATION AND EROSION CONTROL AS STATED OR SHOWN HEREON.
 DATE May 5 1977
Harold Lang Jr.
 HOLMES S.W.C.D.

CERTIFICATION OF APPROVAL BY THE COUNTY COMMISSIONERS
 I HEREBY CERTIFY THAT THE HOLMES COUNTY COMMISSIONERS HAVE APPROVED THE SUBDIVISION PLAT AS SHOWN HEREON.
 DATE May 2 1977
Warren Messia
 CHAIRMAN, COUNTY COMMISSIONERS

CERTIFICATION OF APPROVAL FOR RECORDING
 I HEREBY CERTIFY THAT THE SUBDIVISION PLAT SHOWN HEREON HAS BEEN FOUND TO COMPLY WITH THE SUBDIVISION REGULATIONS FOR HOLMES COUNTY, OHIO, WITH THE EXCEPTION OF SUCH VARIANCES (IF ANY), AS ARE NOTED IN THE MINUTES OF THE HOLMES COUNTY REGIONAL PLANNING COMMISSION AND THAT IT HAS BEEN APPROVED FOR RECORDING IN THE OFFICE OF THE COUNTY RECORDER.
 DATE May 5 1977
James V. Gite
 CHAIRMAN, HOLMES COUNTY REGIONAL PLANNING COMMISSION

106622
 RECEIVED THIS 6th DAY OF May, 1977
 AT 10:15 A.M.
 RECORDED THIS 6th DAY OF May, 1977
 IN PLAT BOOK 27 PAGE 165
 # 100622, FEE PAID 23.96
Richard Strawn
 HOLMES COUNTY RECORDER
 TRANSFERRED THIS 6 DAY OF May, 1977
Suzanne Conkle
 HOLMES COUNTY AUDITOR

CERTIFICATE OF ACCURACY
 I HEREBY CERTIFY THE ABOVE PLAT TO BE CORRECT TO THE BEST OF MY KNOWLEDGE AND BELIEF ALSO TO BE ACCURATE AS REQUIRED BY THE HOLMES COUNTY REGIONAL PLANNING COMMISSION AND THAT THE MONUMENTS HAVE BEEN PLACED AS SHOWN HEREON.
 REGISTERED SURVEYOR # 5935
 REGISTERED ENGINEER # 37405
James V. Gite
 DATE 4/2, 1977