
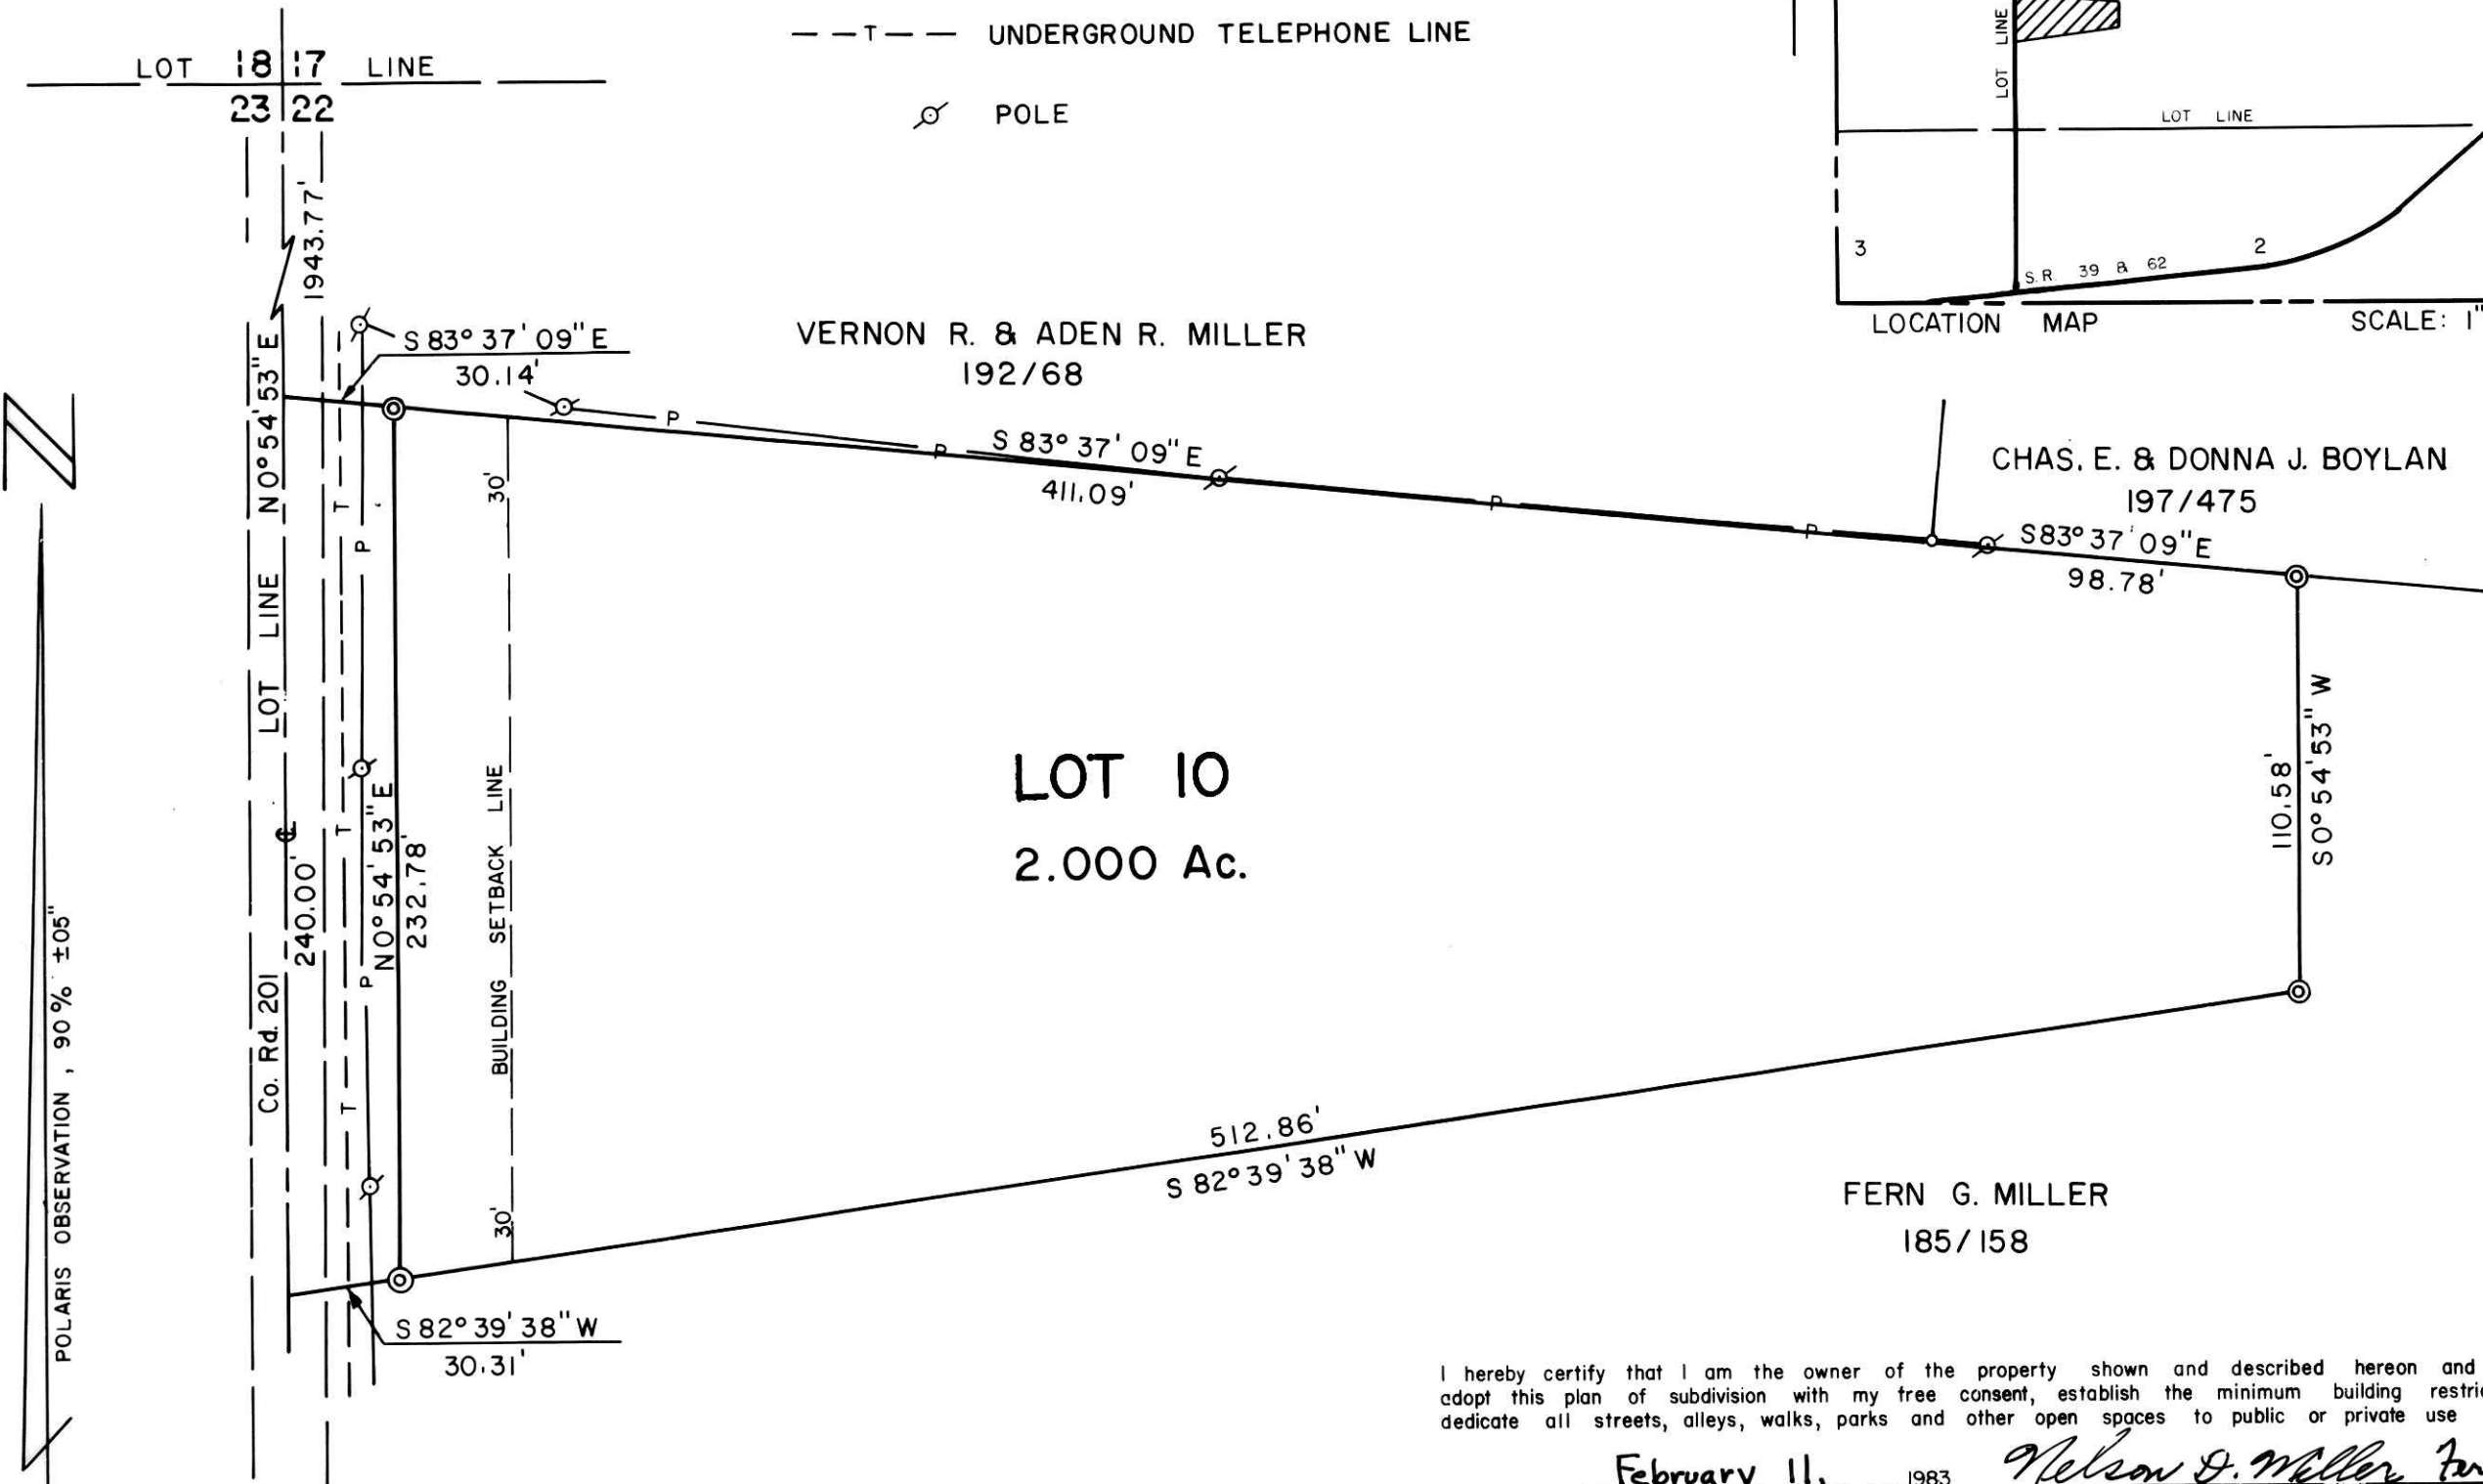


ACREAGE BREAKDOWN

AREA OF LOT	2.000 ACRES
AREA OF ROAD	0.163 ACRES
TOTAL	2.163 ACRES

LEGEND

- ⊙ SET CONCRETE MONUMENT WITH ALUMINUM CAP
- RECOVERED IRON PIPE
- P — OHIO POWER DISTRIBUTION LINE
- - - T - - - UNDERGROUND TELEPHONE LINE
- ⊘ POLE

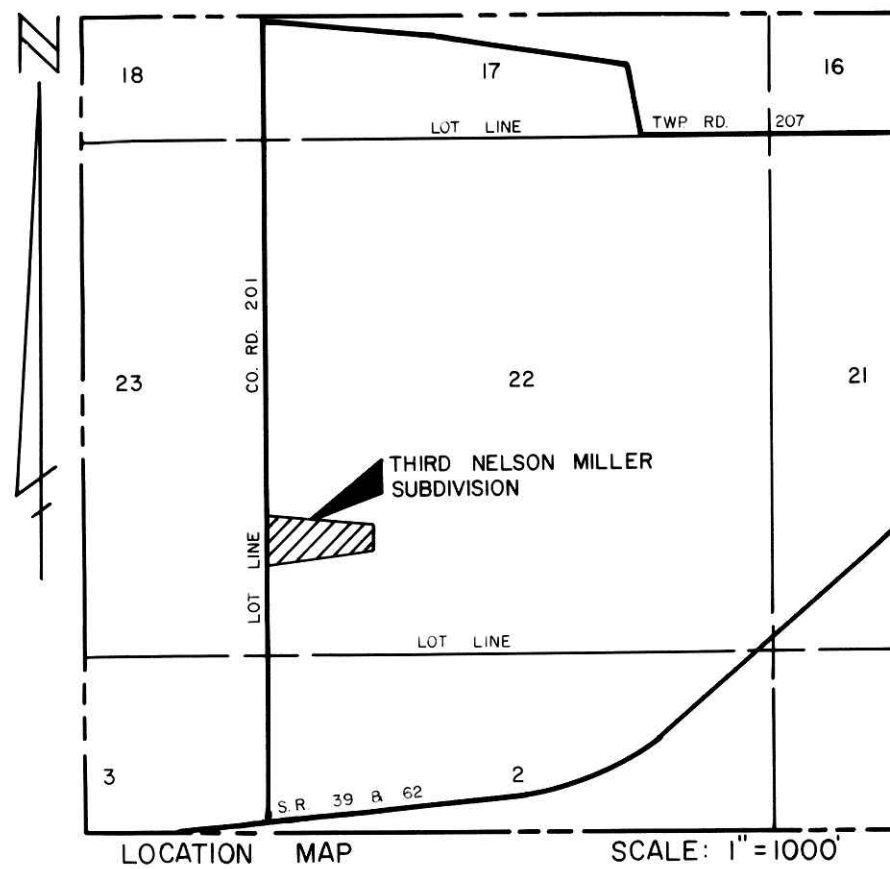

I hereby certify that the water supply and sewage disposal utility systems installed, or proposed for installation, in the subdivision plat entitled THIRD NELSON MILLER SUBDIVISION fully meet the requirements of Holmes County Board of Health and the Ohio State Health Department, and are hereby approved as shown.

Feb 23 1983 *[Signature]*
County Health Commissioner

I hereby certify that I have approved the subdivision plat and/or agreements or provisions for sedimentation and erosion control as stated or shown hereon.

Feb 28 1983 *[Signature]*
Holmes Soil and Water Conservation District

I hereby certify that the Holmes County Commissioners have approved the subdivision plat as shown hereon.

Feb. 14 1983 *[Signature]*
Chairman, County Commissioners

I hereby certify that the subdivision plat shown hereon has been found to comply with the Subdivision Regulations for Holmes County, Ohio, with the exception of such variances, if any, as are noted in the minutes of the Holmes County Regional Planning Commission and that it has been approved for recording in the office of the County Recorder.

2-28 1983 *[Signature]*
Holmes County Regional Planning Commission

I hereby certify that I am the owner of the property shown and described hereon and that I hereby adopt this plan of subdivision with my free consent, establish the minimum building restriction lines, and dedicate all streets, alleys, walks, parks and other open spaces to public or private use as noted.

February 11, 1983 *[Signature]*
Nelson G. Miller Farm D. Miller

Acknowledged before me, a Notary Public, this 11th day of February 1983

KAREN KOENIG
NOTARY PUBLIC, STATE OF OHIO
My Commission Expires February 19, 1985

[Signature]
Notary Public

I hereby certify that I have approved the plat and engineering details of the proposed roads, sewer and water systems and other proposed public facilities in the subdivision plat as shown hereon.

Feb. 11 1983 *[Signature]*
County Engineer

Approved March 7 1983 *[Signature]*
Holmes County Auditor

Filed for Record this 7th day of March 1983 at 4:26 P.M.

Recorded this 8th day of March 1983 in Plat Book No. 9, Page 170.

Fee: \$6.60
15 x 22 x .02

[Signature]
Holmes County Recorder

I hereby certify that the plan shown and described hereon is a true and correct survey to the accuracy required by the Holmes County Regional Planning Commission and that the monuments have been placed as shown hereon.

Mar. 3 1983 *[Signature]*
Registered Surveyor No. 6357



THIRD NELSON MILLER SUBDIVISION
IN
LOT 22 , FIRST QUARTER
RANGE 6W , TOWNSHIP 9N
BERLIN TOWNSHIP, HOLMES COUNTY
OHIO

SCALE: 1"=50' 0 50 100 JAN. 18, 1983