


UHL ALLOTMENT No. 2

HARDY TOWNSHIP
N.E. QTR. SECTION 23
T-9N; R-7W
HOLMES COUNTY, OHIO

GRANTORS:

EVELYN J. UHL, TRUSTEE
 4437 T.R. 305
 MILLERSBURG, OHIO 44654
 PH. (330) 674-2245

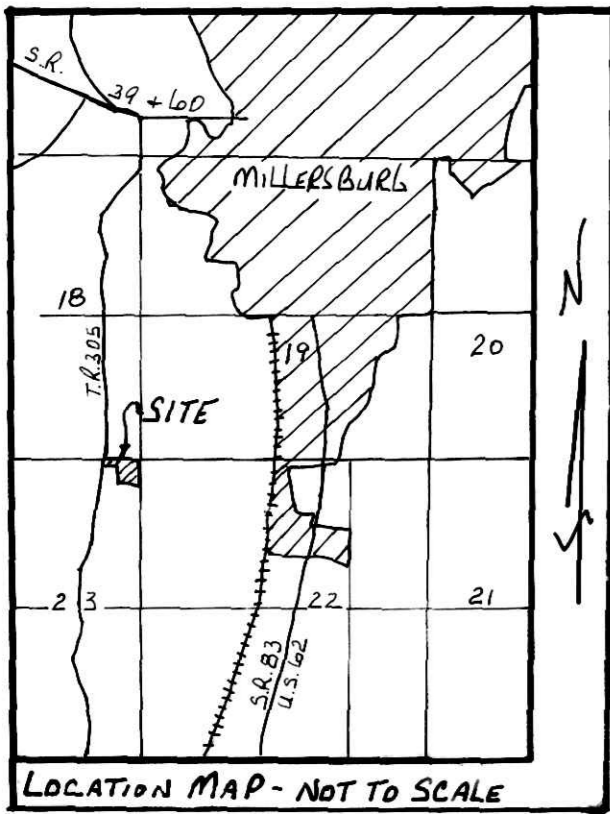

LOCATION MAP - NOT TO SCALE



SCALE: 1" = 100'

- IRON PIN FOUND
- △ R.R. SPIKE SET
- 5/8" REBAR WITH I.D. CAP SET
- I.D. CAP MARKED "BAKER 693B"

REFERENCES:

- DEED VOL. 25B PAGE 385
- DEED VOL. 222 PAGE 92
- DEED VOL. 26B PAGE 555
- PLAT VOL. 12 PAGE 745

PREPARED BY:

DONALD C. BAKER SURVEYING
 138 N. CLAY STREET
 MILLERSBURG, OHIO 44654
 PH. (330) 674-4788

AREA IN LOT 3.099 ACRES
 AREA IN ROADWAY DEDICATION 0.000 ACRES
 TOTAL AREA IN ALLOTMENT 3.099 ACRES

NO DEED RESTRICTIONS

For erosion control, the landowner will follow the Ohio Technical Standard and Specifications Critical Area Planting #342 Guidelines. A copy of this Technical Standards and Specifications Guide is available at the Holmes Soil and Water Conservation District, 62 West Clinton Street, Millersburg, OH 44654

This lot is for **COMMERCIAL** purposes only.

No further splits will be permitted without replatting said lot.

8897 - SLL
 F.C.L. - F.D. BAKER

970006795
 Filed for Record in
 HOLMES COUNTY, OH
 SALLY MILLER
 On 04-29-1997 At 03:04 pm.
 PLMD 21.60
 Vol. 15 Page 126

PLEASE SIGN IN PERMANENT BLACK INK

CERTIFICATE OF OWNERSHIP AND DEDICATION
 We hereby certify that we are the owners of the property shown and described hereon and that we hereby adopt this plan of subdivision with our free consent, establish the minimum building restriction lines.

Evelyn J. Uhl April 8, 1997. DATE
 EVELYN J. UHL, TRUSTEE
Richard E. Uhl April 8, 1997. DATE
 RICHARD E. UHL, TRUSTEE

CERTIFICATE OF THE APPROVAL OF WATER AND SEWERAGE SYSTEMS
 I hereby certify that the water supply and sewage disposal utility systems installed or proposed for installation, in the subdivision plat entitled:
 fully meet the requirements of the Holmes County Board of Health and the Ohio State Health Department, and are hereby approved as shown.

April 10, 1997 DATE
[Signature]
 County Health Commissioner

CERTIFICATE OF APPROVAL BY THE HOLMES SOIL AND WATER CONSERVATION DISTRICT
 I hereby certify that I have approved the subdivision plat and/or agreements or provisions for sedimentation and erosion control as stated or shown hereon.

April 9, 1997 DATE
[Signature]
 Holmes Soil and Conservation District

CERTIFICATE OF THE APPROVAL BY THE COUNTY COMMISSIONERS
 I hereby certify that the Holmes County Commissioners have approved the subdivision plat as shown hereon.

4-10-97 DATE
Leah W. Miller
 Chairman, County Commissioners

CERTIFICATE OF THE APPROVAL OF PLAT AND ENGINEERING DETAILS
 I hereby certify that I have approved the plat and engineering details of the proposed roads, sewer and water systems and other proposed public facilities in the subdivision plat as shown hereon.


4/10/97 DATE
Robert L. Kasner P.E.P.S.
 County Engineer

CERTIFICATE OF APPROVAL FOR RECORDING
 I hereby certify that the subdivision plat shown hereon has been found to comply with the subdivision regulations for Holmes County, Ohio, with the exception of such variances, if any, as prenoted in the minutes of the Holmes County Regional Planning Commission and that it has been approved for recording in the office of the County Recorder.

4-10-97 DATE
Thomas R. Morganti
 Holmes Regional Planning Comm.

CERTIFICATE OF ACCURACY
 I hereby certify that the plan shown and described hereon is a true and correct survey to the accuracy required by the Holmes Co. Regional Planning Commission and that the monuments have been placed as shown hereon.

2-21-97 DATE
Donald C. Baker
 Donald C. Baker P.S. 6938

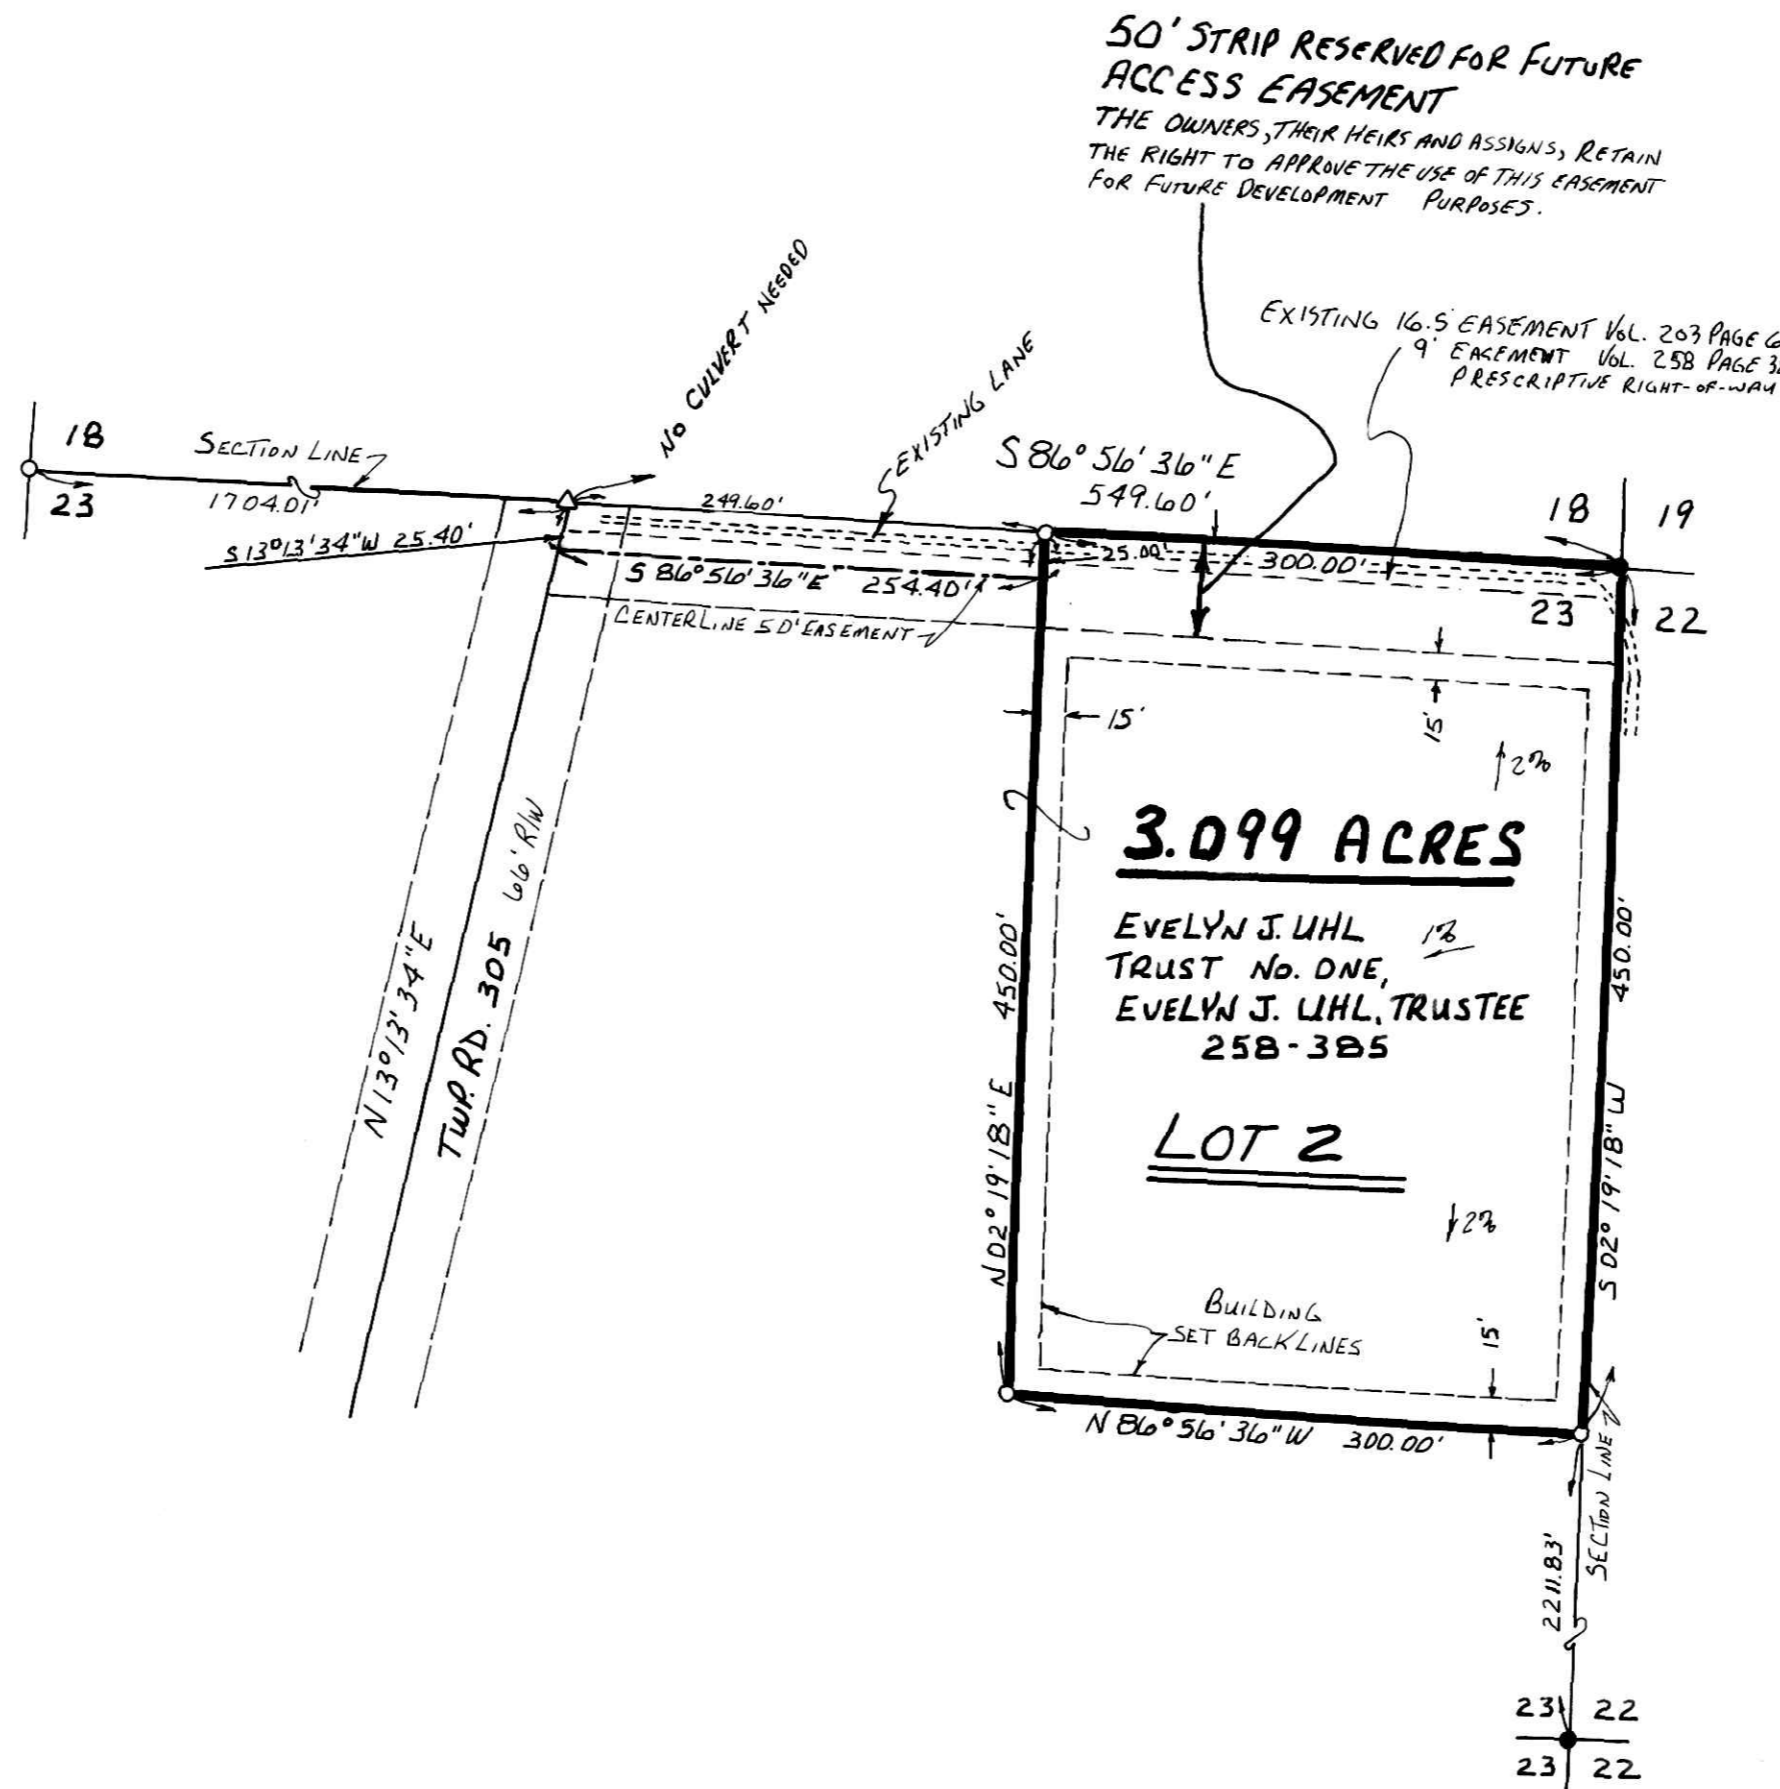

TRANSFERRED
 DATE 4-29-97
 AUDITOR Richard A. Draven MB



970006795
 MARK LEININGER ATTY
 MILLERSBURG,