


PLAT SHOWING ANNEXATION TO KILLBUCK

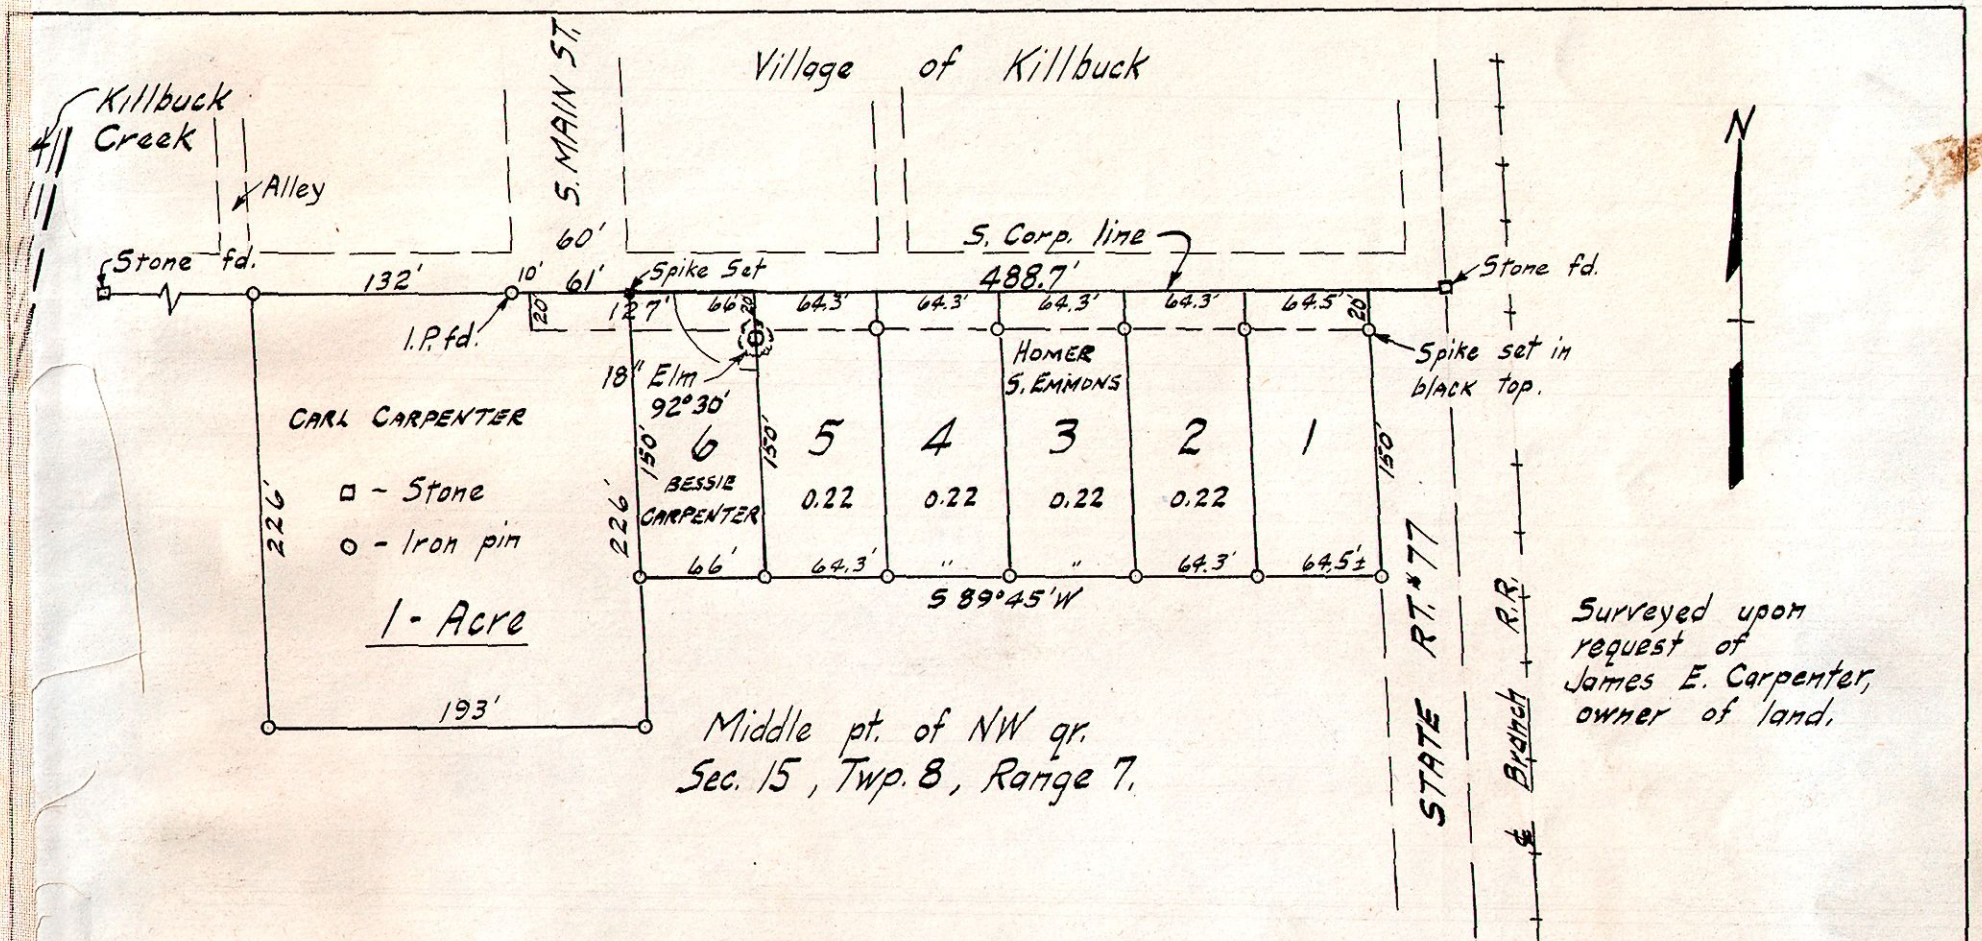

I certify the above plat to be true to the best of my knowledge and belief.

William A. Poulson  
 Reg. Surveyor  
 License #3297  
 State of Ohio

SUBDIVISION of part of the NW. Qr. of Section 15, Twp. 8, Range 7. Killbuck Twp., Holmes Co. O.

Surveyed W.A.P. Apr. 12, 1947

Scale 1" = 100'

Rev. #1, Added 1-A & Lot #6  
 6-26-47, W.A.P.

For more complete description of the above plat see miscellaneous Record Vol.1 Page 164-165

*Compared*

#29837

TO THE COMMISSIONERS OF  
HOLMES COUNTY,  
STATE OF OHIO

PETITION FOR ANNEXATION

We, the undersigned, being a majority of the adult freeholders residing on the following described territory, situated in the County of Holmes and adjacent to the Village of Killbuck, to wit:

Being a part of the middle part of Section 15, Township 8, Range 7, bounded and described as follows: Commencing at a stone monument located at the intersection of the south corporation line of the Village of Killbuck and the west property line of the Dresden Branch Railroad; thence south 89° 45' west along the adjacent corporation line 40 feet to the place of beginning of the tract of land herein described; thence along said corporation line 580.7 feet; thence south 2° 45' east 226 feet; thence north 89° 45' east 193 feet; thence north 2° 45' west 76 feet; thence north 89° 45' east 387.7 feet; thence north 2° 45' west 150 feet to the place of beginning, containing 2.32 acres, more or less, but subject to the right of way of the public highway.

(See plat hereto attached on which the above described premises are divided into seven tracts being a one acre tract and six lots numbered from 1 to 6.)

respectfully petition that the said above described territory may be annexed to the Village of Killbuck.

And W. C. Pyers is hereby authorized to act as agent of the petitioners in securing such annexation.

James E. Carpenter.

Bessie Carpenter.

Carl E. Carpenter.

Homer S. Emmons.

MOTION by Mr. Young, seconded by Mr. Ling that the above petition be accepted and the time for hereing be set for March 22, 1948, at 1:30 P. M.

Roll Call: Mr. Young, yes; Mr. Ling, yes; Mr. Engel, yes.

March 22, 1948 Commissioners Journal 19, Page 304

Annexation of territory to the Village of Killbuck continued to March 29, 1948 at the request of Mr. W. C. Pyers, Agent.

FOR PLAT(VILLAGE OF KILLBUCK)  
SEE PLAT RECORD 1 at Page 417

Following order passed March 29, 1948. See Commissioners Journal 19, page 304.

ORDER OF COMMISSIONERS FOR ANNEXATION

The Commissioners of the County of Holmes, State of Ohio, proceeding this day to hear the petition of Bessie Carpenter and others to obtain the annexation of the territory in their petition described to the Village of Killbuck, and having in open meeting heard all the persons desiring to be heard for or against the granting of said petition and being fully advised, find that said petition contains all the matters required by law, that its statements are true, that the territory sought to be annexed is adjacent to the said Village of Killbuck, that the petition contains a full description of said territory, that the map of said territory attached to the petition is accurate, that said petition is signed by a majority of the adult freeholders residing on the territory sought to be annexed, that the required legal notice of the petition has been granted, and that it is right and proper that said petition should be granted.

It is hereby ordered that the prayer of said petition be granted and that the territory described in said petition may be annexed to the Village of Killbuck in accordance with law and that a certified transcript signed by a majority of this Board, of all the orders and proceedings of this Board relative to said petition and hearings thereon, together with said petition and may be attached thereto, and all the papers on file relating to said matter, be deposited at once with the Clerk of the Council of said Village of Killbuck.

C. J. Ling.

Wm. L. Young.

Millersburg, Ohio

May 15, 1948

I, the undersigned Auditor of Holmes County, Ohio, hereby certify the foregoing to be a true transcript of the proceedings of the Holmes County Commissioners as it appears in the Commissioners Journal, No. 19 at Pages 277, 278, and 304, relating to the annexation of certain territory as described in the petition hereto attached to the Village of Killbuck, Holmes County, Ohio.

/s/ J. F. Jameson,

Auditor, Holmes County, Ohio.

ORDINANCE NO. 183

ACCEPTING APPLICATION FOR ANNEXATION OF TERRITORY

BE IT ORDAINED by the Council of the Village of Killbuck, State of Ohio:

SECTION 1: That the application of Bessie Carpenter and others for the annexation of the following described territory in the County of Holmes and adjacent to the Village of Killbuck, to wit:

"Being a part of the middle part of Section 15, Township 8, Range 7, bounded and described as follows:

Commencing at a stone monument located at the intersection of the south corporation line of the Village of Killbuck and the west property line of the Dresden Branch Railroad; thence south 89° 45' west along the adjacent corporation line 40 feet to the place of beginning of the tract of land herein described; thence along said corporation line 580.7 feet; thence south 2° 45' east 226 feet; thence north 89° 45' east 193 feet; thence north 2° 45' west 76 feet; thence north 89° 45' east 387.7 feet; thence north 2° 45' west 150 feet to the place of beginning, containing acres, more or less, but subject to the right of way of the public highway."

An accurate map of which territory, together with the petition for its annexation and other papers relating thereto in a certified transcript of the proceedings of the County Commissioners in relation thereto are on file with the Clerk of the Council of said Village, be and the same is hereby accepted.

SECTION 2: This ordinance shall take effect and be in force from and after the earliest period allowed by law.

Passed: August 2, 1948

Harold J. Tidball  
President of Council

Attest:

Emaline L. Youngs  
Clerk

Approved:

J. Hubert Smith  
Mayor

Nov. 8, 1948

I, the undersigned, Clerk of the Village of Killbuck, Holmes County, Ohio, hereby certify the foregoing to be a true copy of the transcript received from the Auditor of Holmes County, Ohio, and of the proceedings of the Council of the Village of Killbuck, Holmes County, Ohio.

Emaline L. Youngs  
Clerk of the Village of Killbuck.

Received for Record December 7th. 1948 at 1:30 P. M.  
Recorded January 5th. 1949.  
Fees \$8.65

Also recorded in Plat Record 1  
at Page 417.

Evelyn Anderson Recorder.