


58540

REC'D: April 9-1960
AT 10:40 O'CLOCK A.M.
RECORDED: April 9-1960
HOLMES CO. Vol. 3 PG. 95
FEE: \$1.00

Cecily Anderson
RECORDER

Harold M. Hanna

Harold M. Hanna

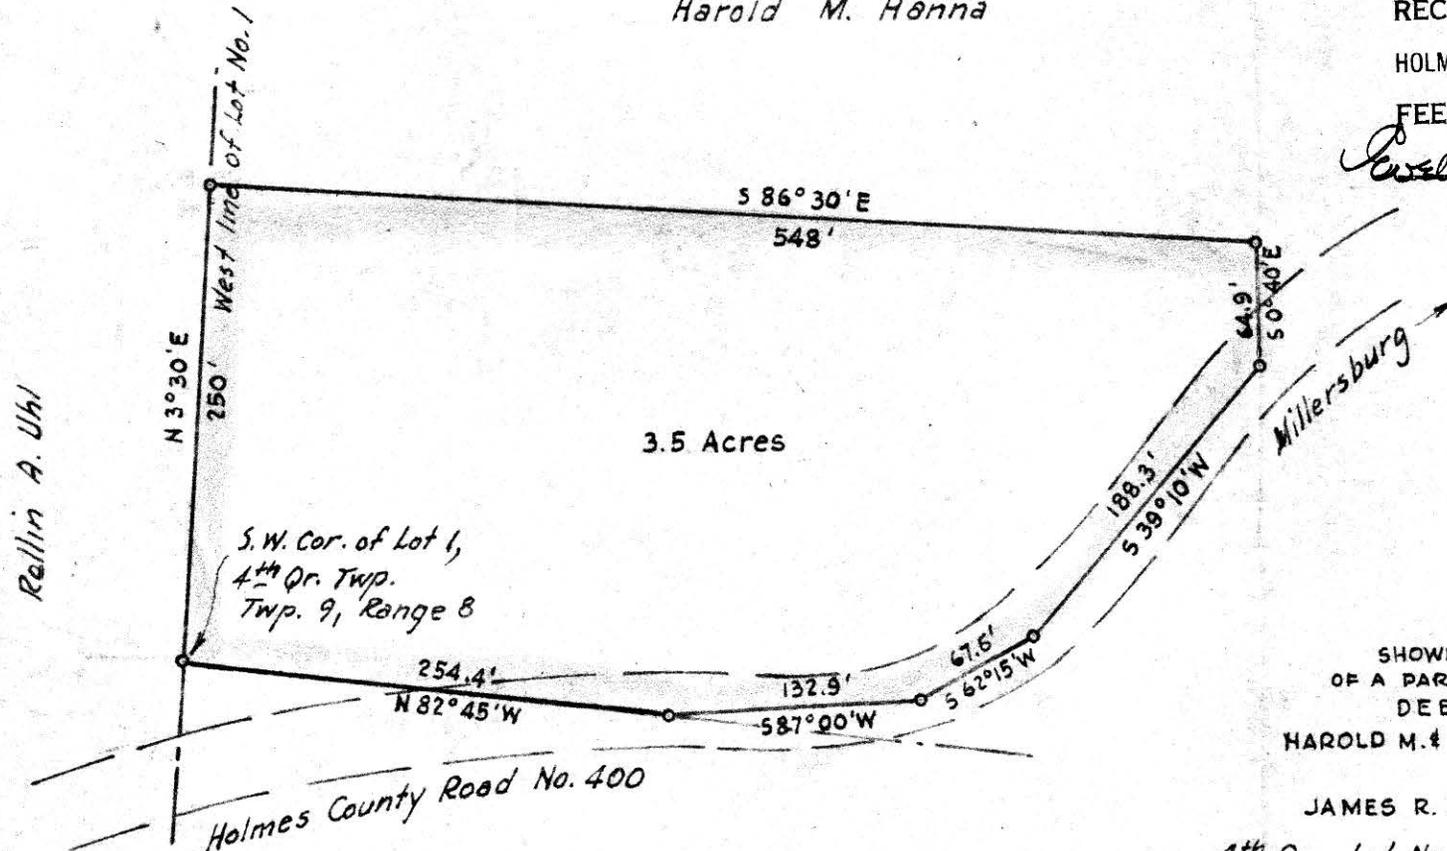

Rallin A. Uhl

S.W. Cor. of Lot 1,
4th Qr. Twp.
Twp. 9, Range 8

3.5 Acres

Holmes County Road No. 400

Millersburg



MAP
SHOWING LOCATION
OF A PARCEL OF LAND
DEEDED BY
HAROLD M. & MARGARET B. HANNA
TO
JAMES R. & LULA HANNA
4th Qr., Lot No. 1, Township 9, Range 8
Monroe Township, Holmes County
Ohio


Harold M. Hanna

Scale 1" = 100 ft.

Oct. 1959

Drawn from a
survey by

William Sellner
Reg. Sur. No. 3915

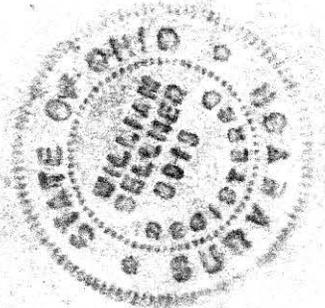

58836

RECT: June 10, 1960
AT 10:22 O'CLOCK A.M.
RECORDED: June 15, 1960
HOLMES CO. PLAT VOL. 3 PG. 95
FEE: \$1.00

Evelyn Anderson RECORDER
S.A.

R. J. Patterson


R. J. Patterson


R. J. Patterson

MAP
SHOWING LOCATION
OF A PARCEL OF LAND
DEEDED BY
R. J. PATTERSON
TO
JOHN H. ACKERET

Section 10, Twp. 10, Range 13
Praire Township, Holmes County
Ohio

Scale 1" = 100 ft. June 1960

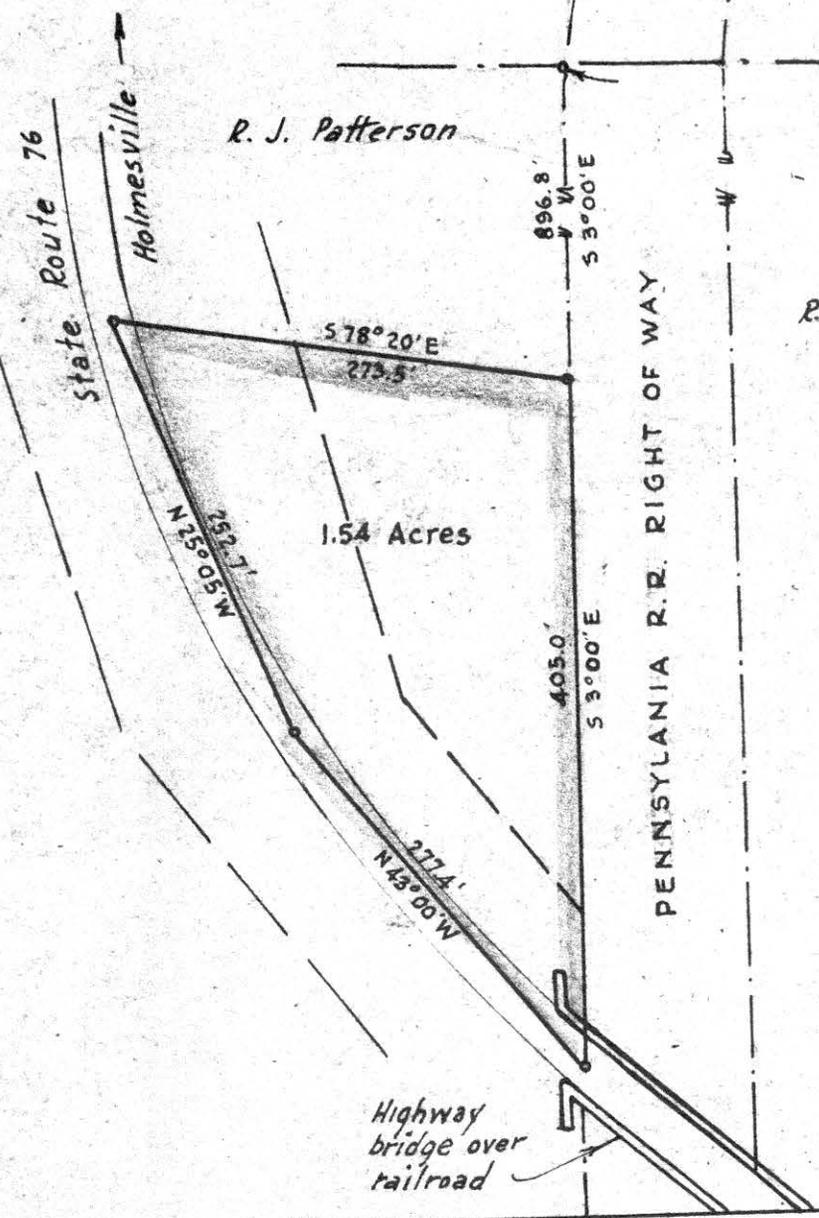

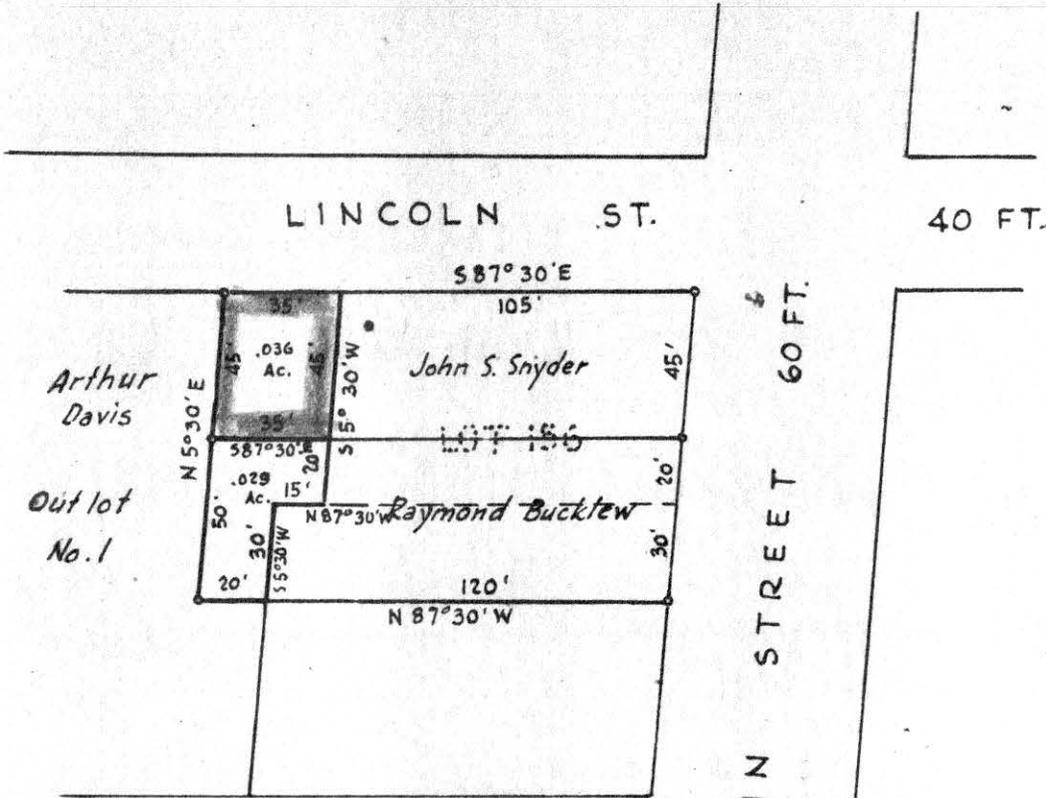

Arthur Davis
Out lot
No. 1

John S. Snyder

Raymond Bucklew

ALLEY

MAIN STREET 60 FT.

58883

RECT: June 20-1960
 AT 1:30 O'CLOCK P.M.;
 RECORDED: June 20-1960
 HOLMES CO. Vol 3 PG. 95
 FEE: \$1.00



Cecily Anderson RECORDER

Drawn from a survey by William Sellner
 Reg. Sur. No. 3915

MAP
 SHOWING LOCATION
 OF TWO PARCELS OF
 OUTLOT NO 1
 IN THE
 Village of Killbuck
 Holmes County
 Ohio

DEEDED BY
 ARTHUR F. DAVIS
 TO
 JOHN S. SNYDER
 AND
 RAYMOND BUCKLEW

Scale 1"=50 ft. June 1960

58602

REC'D: April 25-1960

AT 10:30 O'CLOCK - A.M.

RECORDED: April 25, 1960.

HOLMES CO. Plat VOL. 3 PG. 95

FEE: \$1.00

Erly Anderson RECORDER

Eugene Byer

Ralph Workman

Washington Township Road #252
S 89°00'E

658.3'

175'

Iron Pin

Iron Pin

Sadie L. Lavengood

Eugene Byers

MAP
SHOWING LOCATION
OF A PARCEL OF LAND
DEEDED BY

SADIE L. LAVENGOOD

TO

LINDA S. & LAWRENCE H. ZIEGLER

Section 30, Twp. 20, Range 15
Washington Twp., Holmes County
Ohio

Scale 1" = 50 ft.

April 1960

Drawn from
a survey by

William Sellner
Reg. Sur. No.
3915

West Line of Sec. 30

729.5'

N 1°40'W
248.9'

1 Acre

248.9'

S 1°40'E

S.W. Cor. of the
S.W. Qr. of Section 30

175'

N 89°00'W

Iron Pin

Iron Pin

Sadie L. Lavengood

