


MV-02

H-27

MV-04

MV-10

MV-07

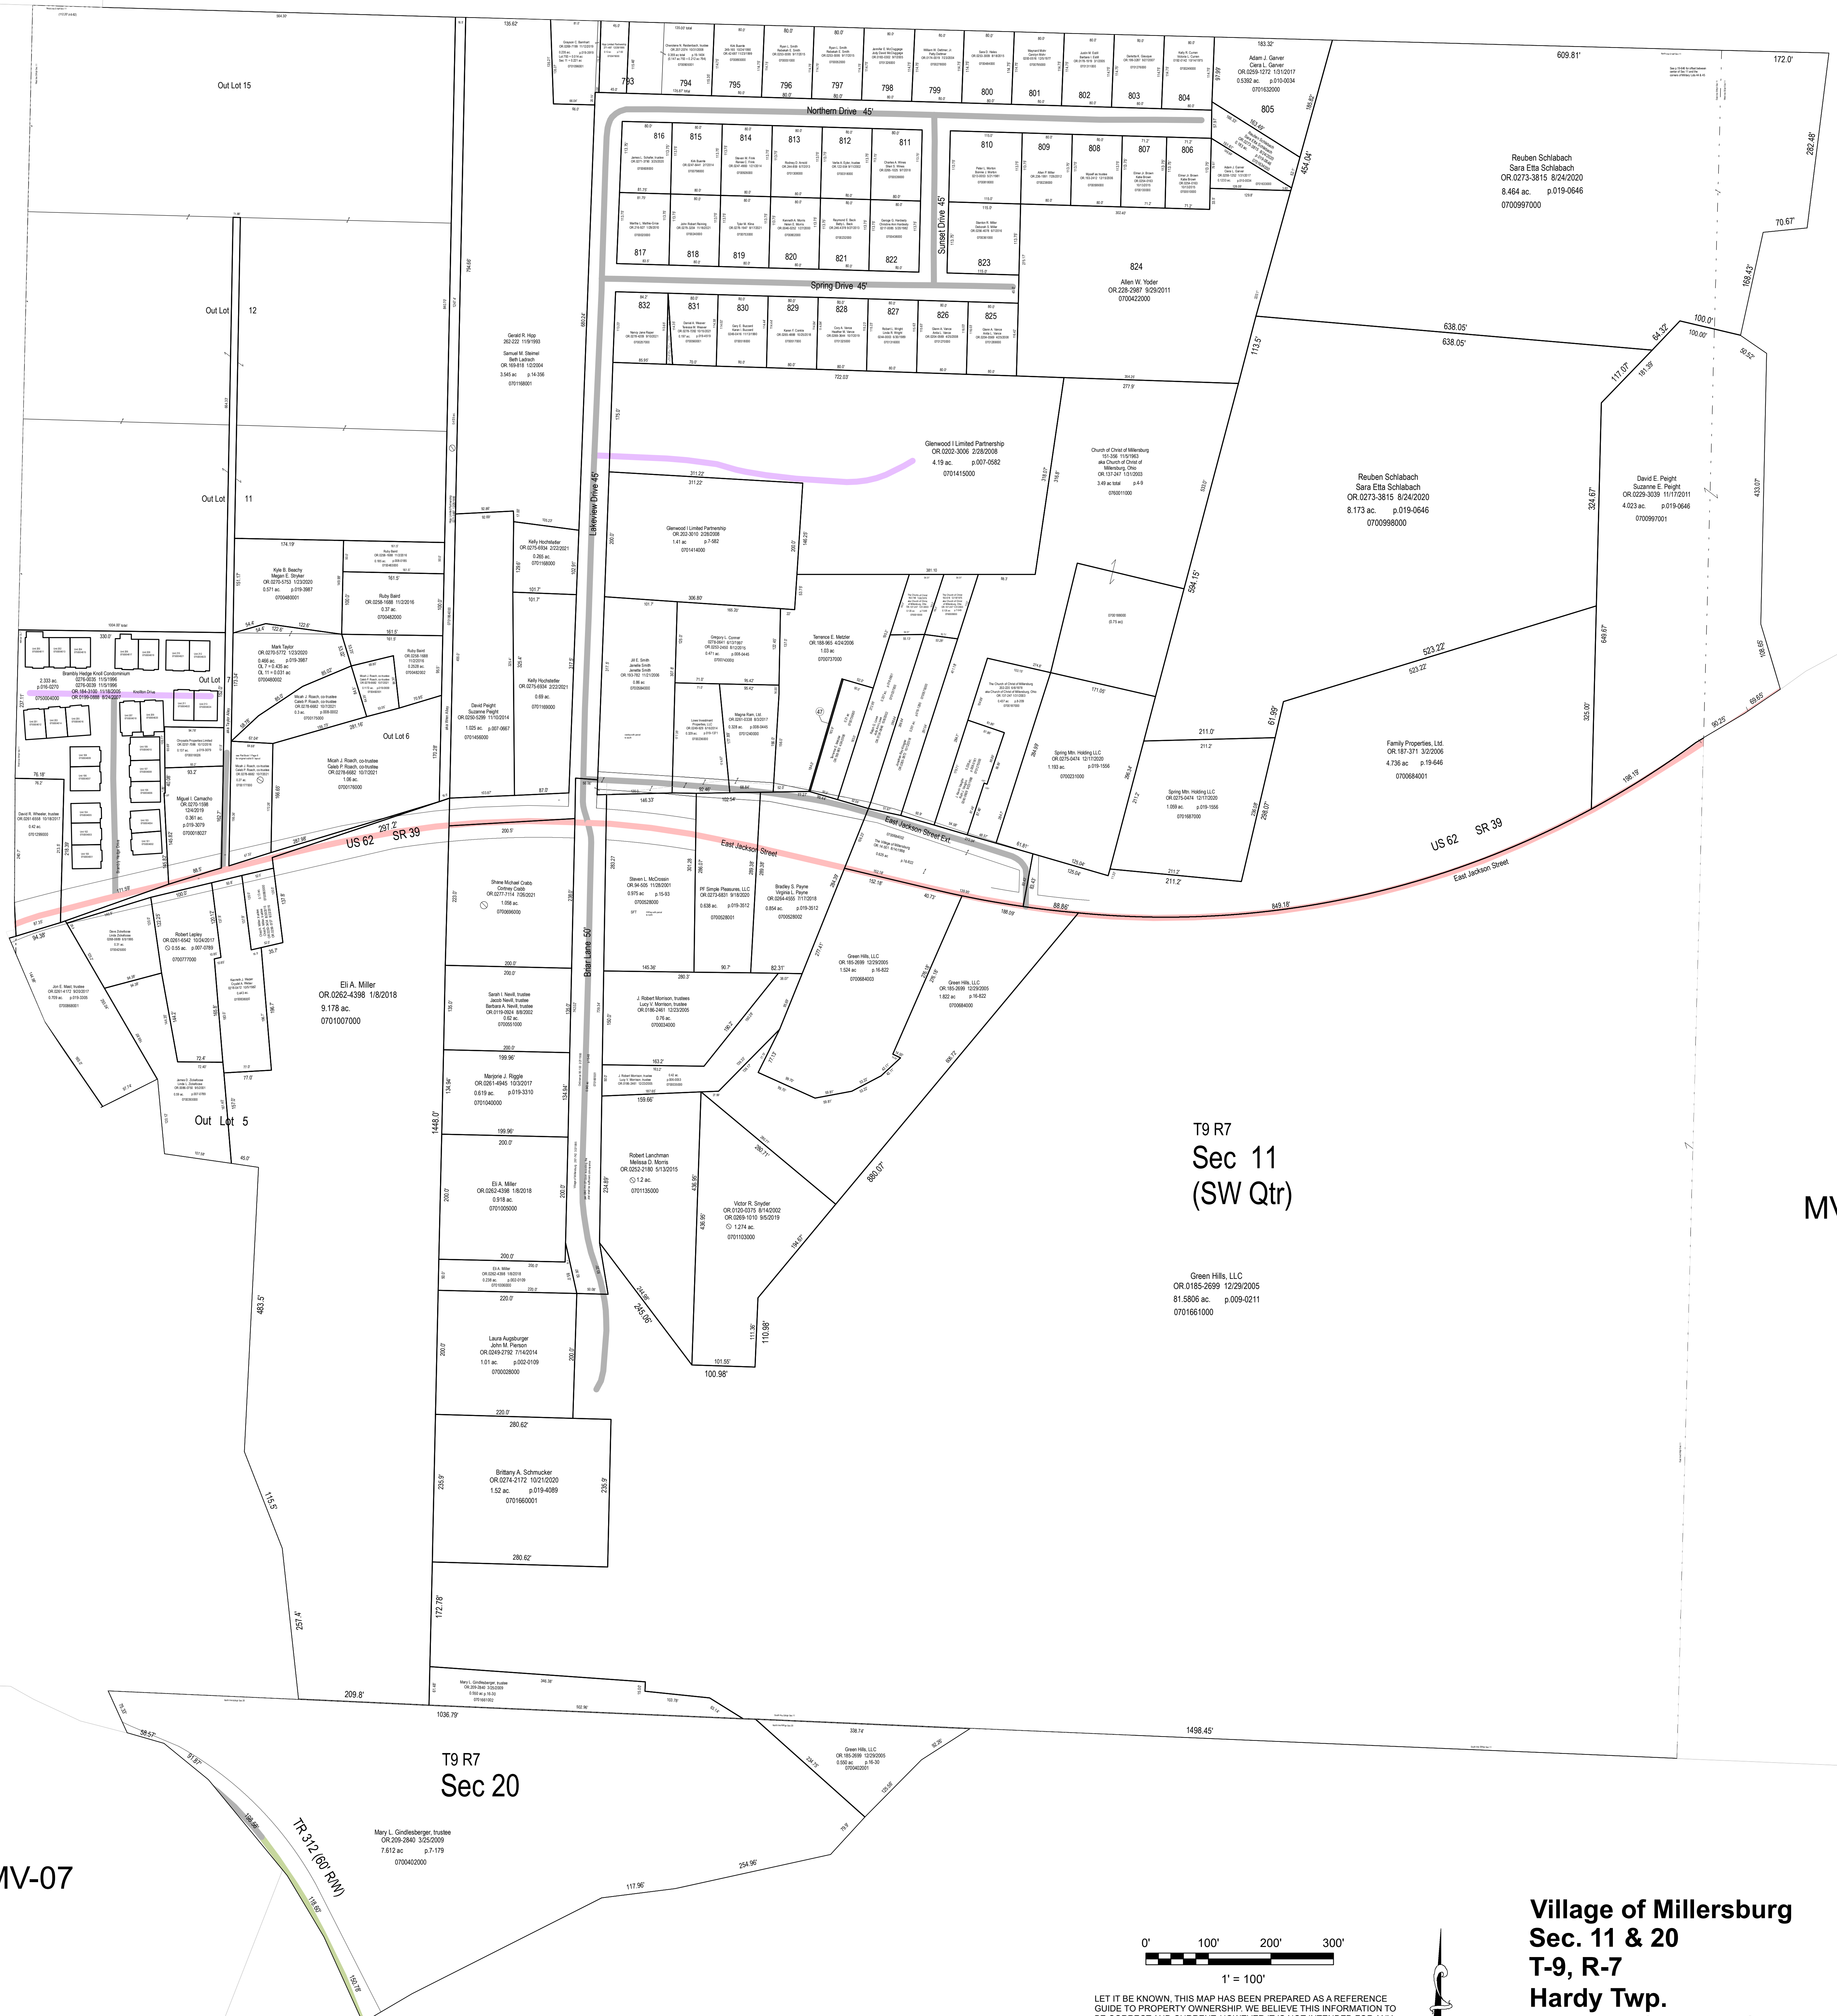


T9 R7
 Sec 11
 (SW Qtr)

Green Hills, LLC
 OR 0185-0299 12/29/2005
 81.5806 ac. p.009-0211
 0701661000

T9 R7
 Sec 20

May L. Christenberger, trustee
 OR 0209-0660 3/20/2009
 7.812 ac. p.7-179
 0700402000

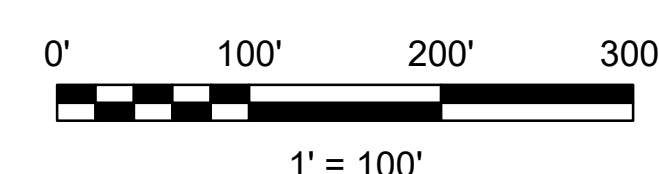

LET IT BE KNOWN, THIS MAP HAS BEEN PREPARED AS A REFERENCE GUIDE TO PROPERTY OWNERSHIP. WE BELIEVE THIS INFORMATION TO BE CORRECT AND CURRENT, HOWEVER IT IS NOT INTENDED FOR ANY LEGAL USE, WHETHER IT BE SALES, TRANSFERS, TRADES, LEASES OF ANY TYPE, ETC. AND DO NOT ACCEPT RESPONSIBILITY FOR ERRORS OF ANY NATURE OR OMISSIONS CONTAINED HEREIN.

S.F.T.
 new survey prepared for next transfer

Village of Millersburg
 Sec. 11 & 20
 T-9, R-7
 Hardy Twp.
 Holmes County, Ohio

MV-05

Last Revision: 5/19/2022