

MV-06

MV-07

MV-13


MV-11

H-26

H-21


H-21

H-20

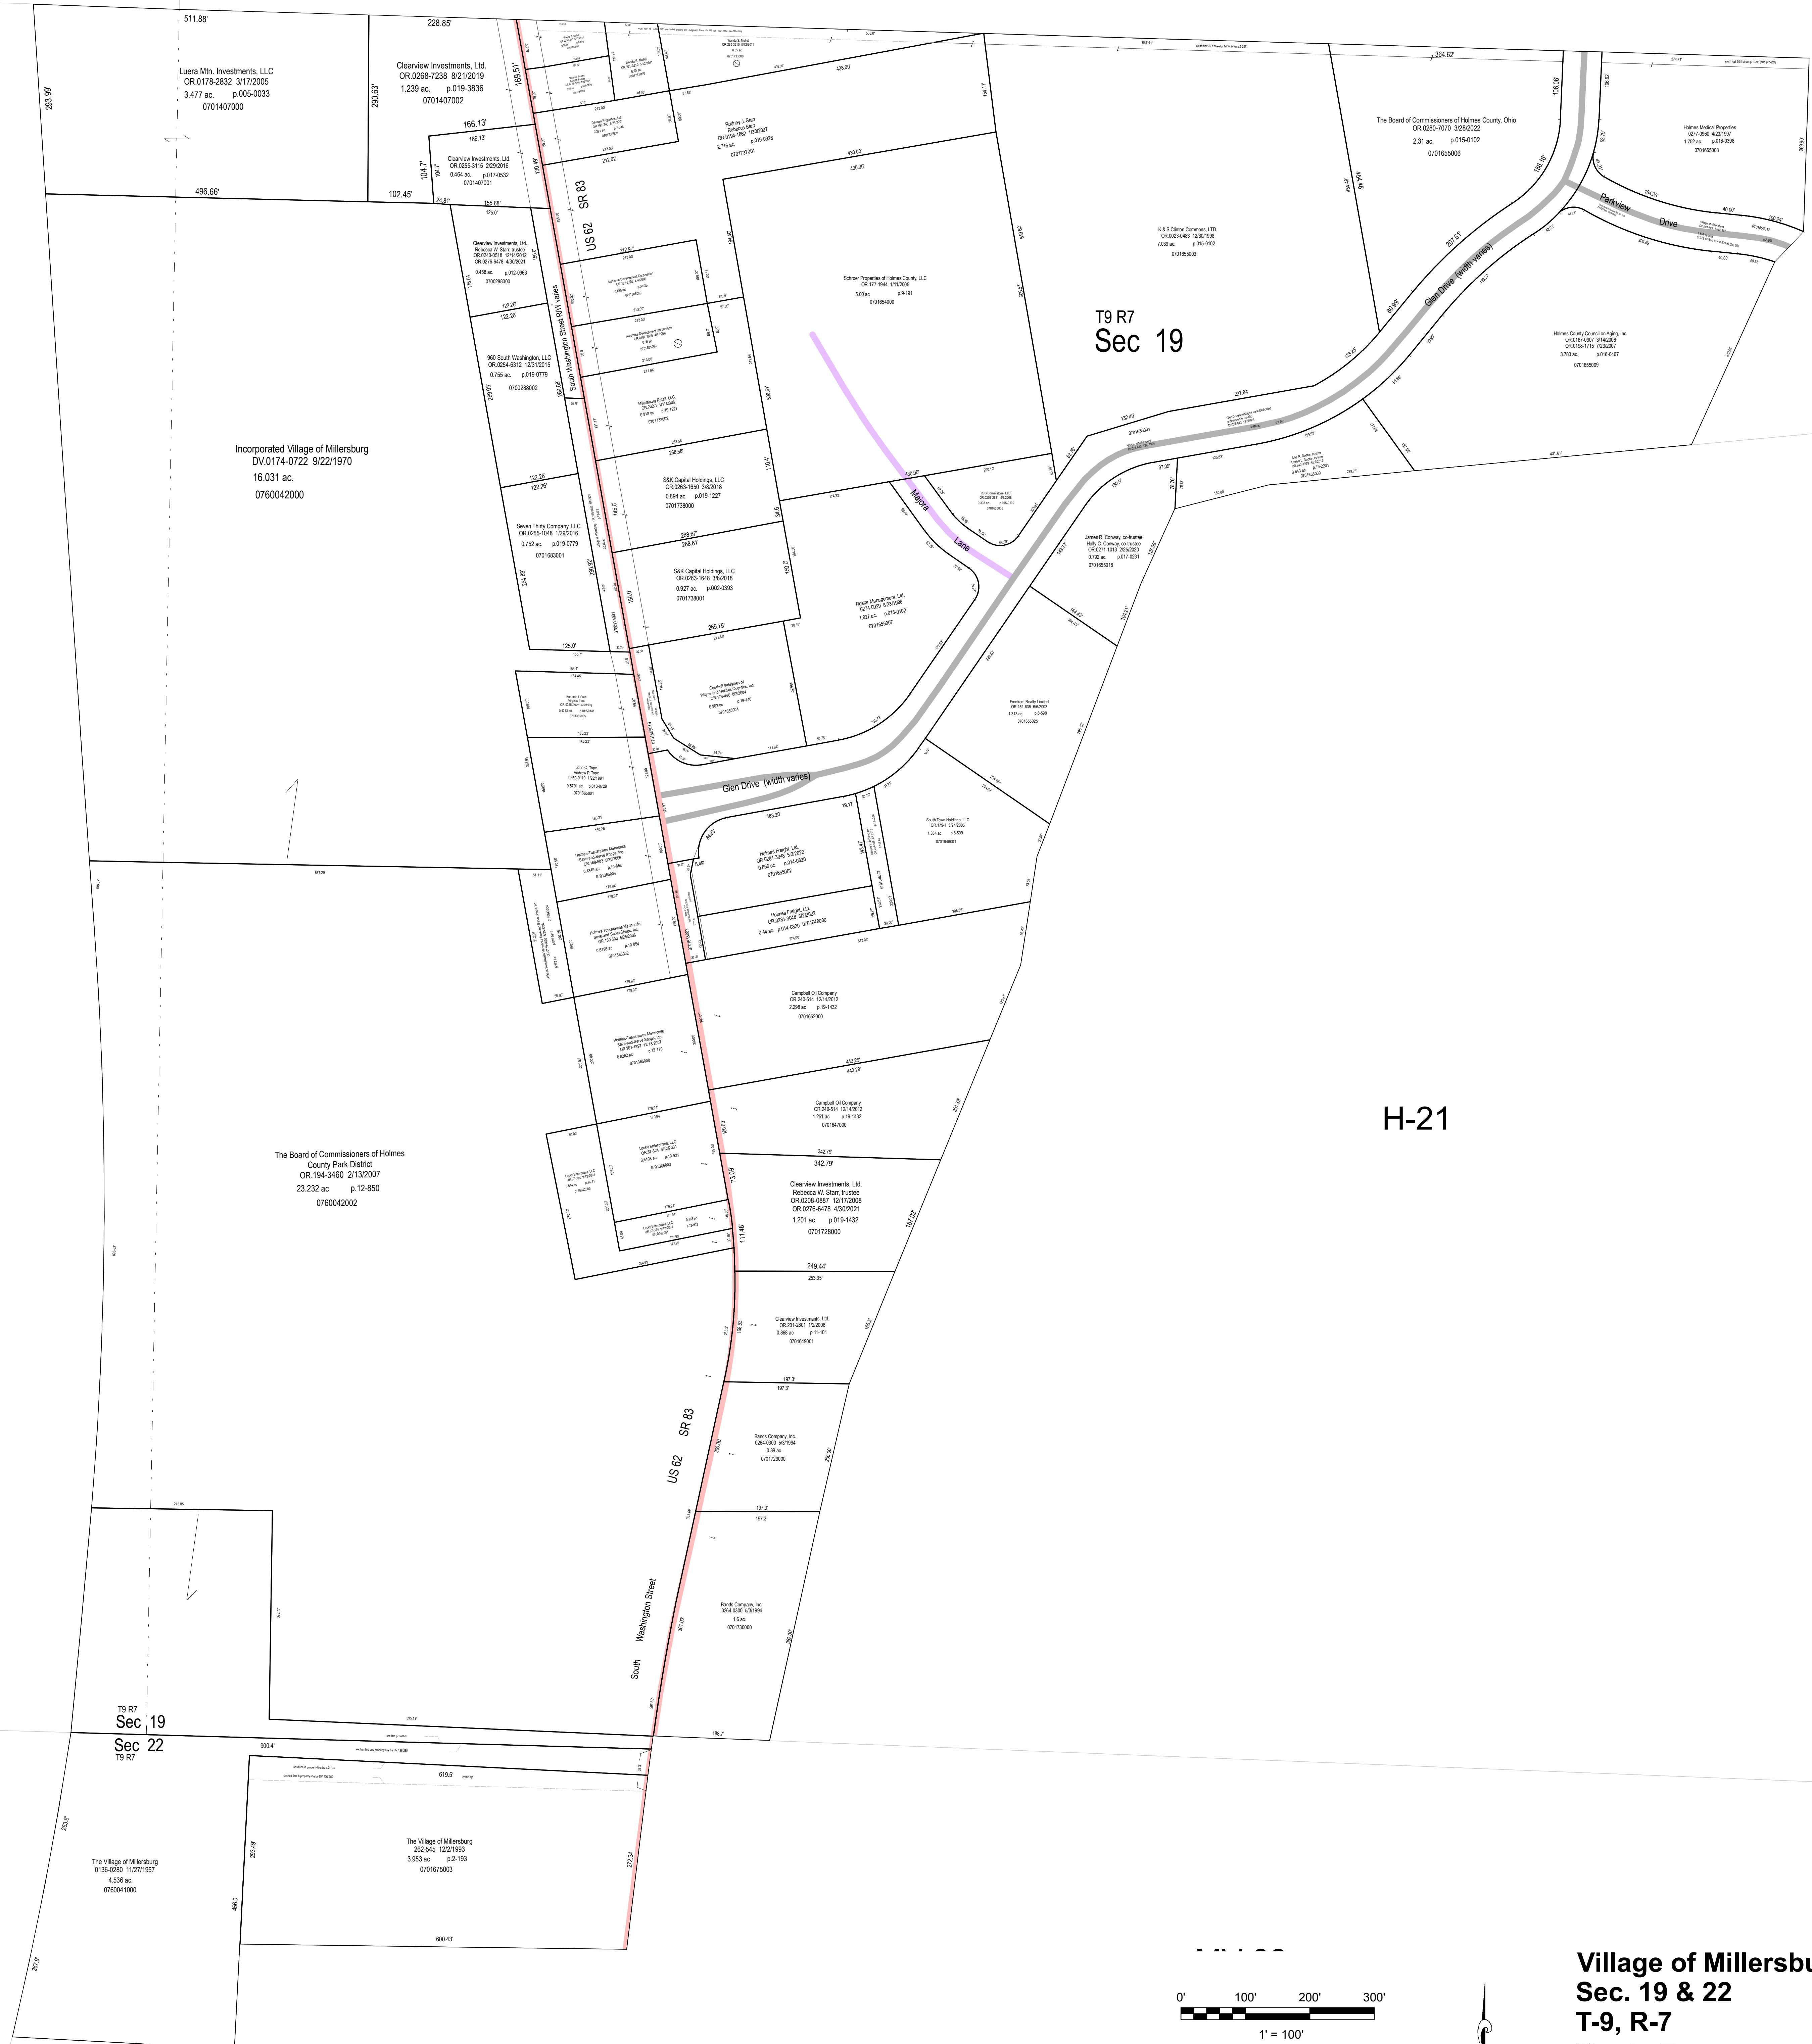

T9 R7
Sec 19

T9 R7
Sec 19
Sec 22
T9 R7

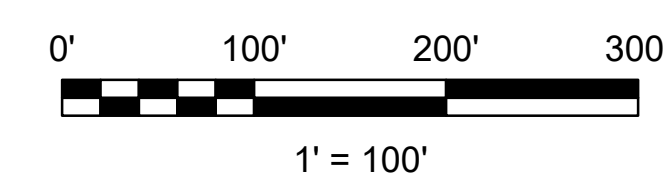

LET IT BE KNOWN, THIS MAP HAS BEEN PREPARED AS A REFERENCE GUIDE TO PROPERTY OWNERSHIP. WE BELIEVE THIS INFORMATION TO BE CORRECT AND CURRENT, HOWEVER IT IS NOT INTENDED FOR ANY LEGAL USE, WHETHER IT BE SALES, TRANSFERS, TRADES, LEASES OF ANY TYPE, ETC. AND DO NOT ACCEPT RESPONSIBILITY FOR ERRORS OF ANY NATURE OR OMISSIONS CONTAINED HEREIN.

S.F.T.
new survey required for next transfer

Last Revision: 5/19/2022

Village of Millersburg
Sec. 19 & 22
T-9, R-7
Hardy Twp.
Holmes County, Ohio
MV-08