

M-02

M-06

M-10


M-01

M-09

R-30

R-35

K-05

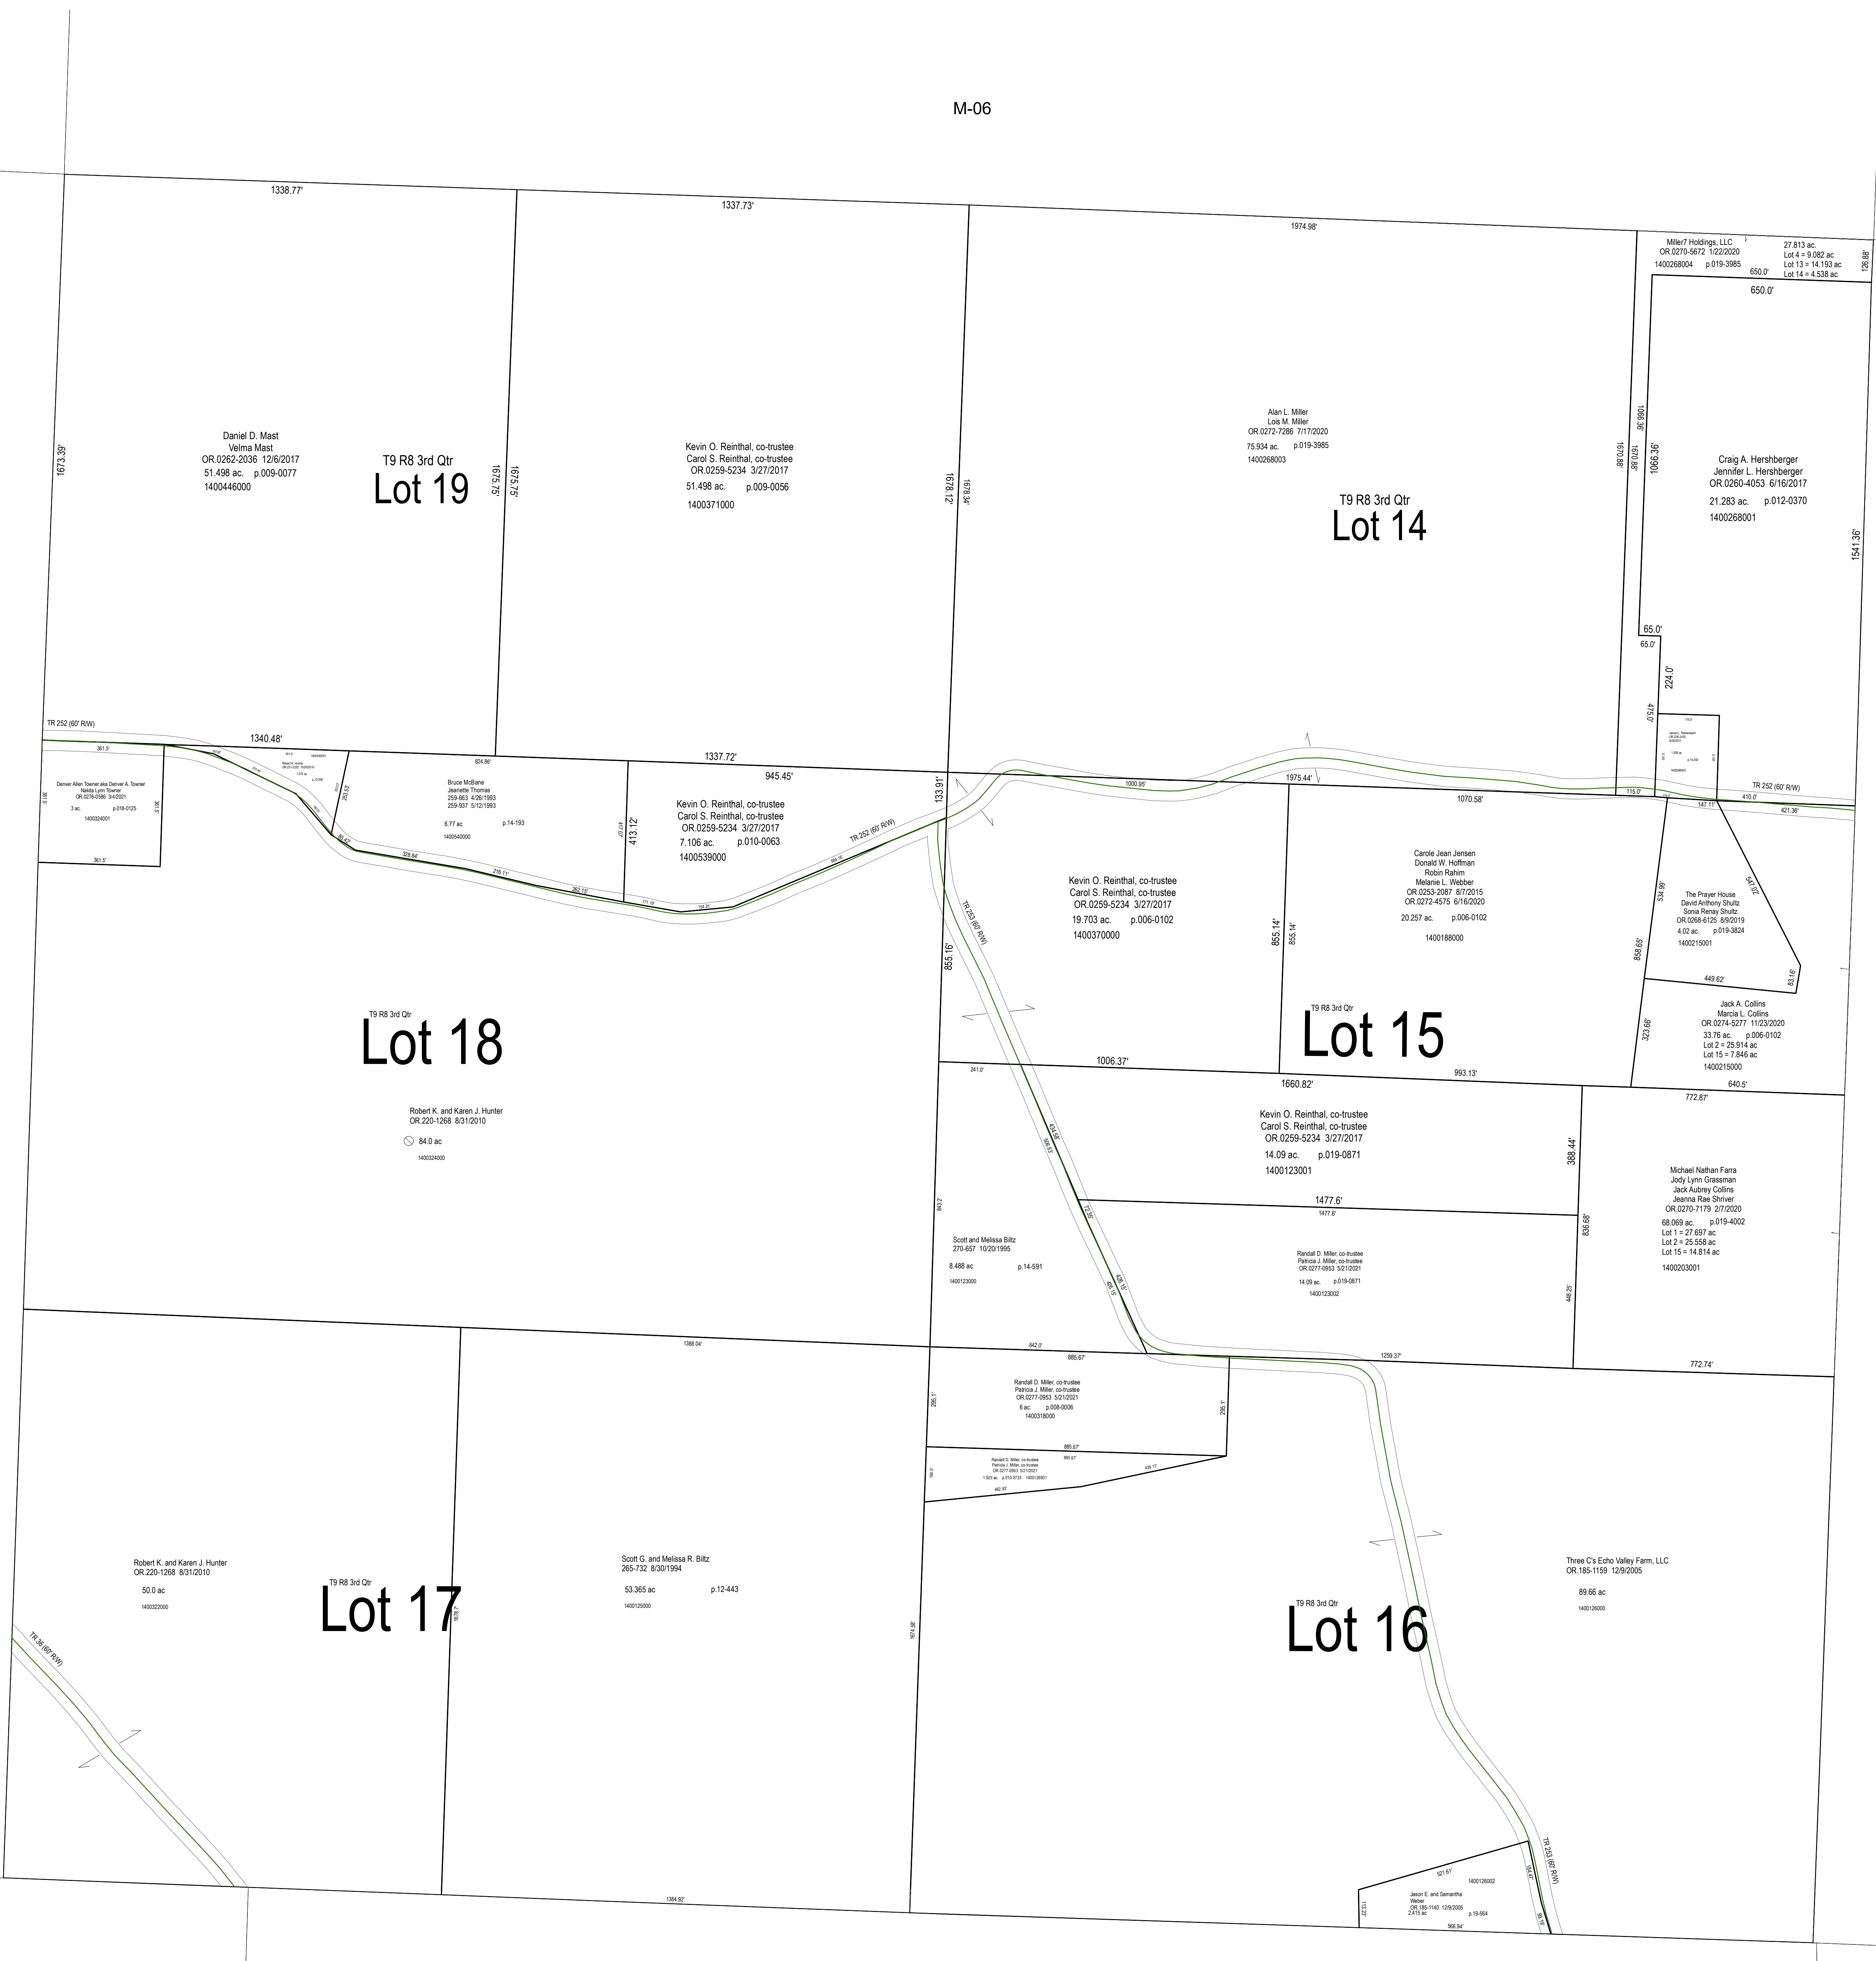

Daniel O. Mast
Velma Mast
OR.0262-2036 12/6/2017
51.498 ac. p.009-0077
1400446000

T9 R8 3rd Qtr
Lot 19

Kevin O. Reinthal, co-trustee
Carol S. Reinthal, co-trustee
OR.0259-5234 3/27/2017
51.498 ac. p.009-0056
1400371000

Alan L. Miller
Lisa M. Miller
OR.0272-7286 7/17/2020
75.934 ac. p.019-3985
1400268003

T9 R8 3rd Qtr
Lot 14

Miller Holdings, LLC
OR.0270-5672 12/20/20
1400268004 p.019-3985
650.0'

Craig A. Hershberger
Jennifer L. Hershberger
OR.0200-4053 6/16/2017
21.283 ac. p.012-0370
1400268001

TR 252 (60' RW)

1340.48'

1337.72'

1975.44'

TR 252 (60' RW)

Denise Allen Taylor and Denise A. Taylor
Nancy Lynn Taylor
OR.0274-0286 3/4/2021
5 ac. p.019-8123
1400246000

Bruce Malone
Jennifer Thomas
299-983 4/26/1993
299-937 01/31/1993
6.77 ac. p.14-193
1400540000

Kevin O. Reinthal, co-trustee
Carol S. Reinthal, co-trustee
OR.0259-5234 3/27/2017
7.106 ac. p.010-0063
1400539000

Kevin O. Reinthal, co-trustee
Carol S. Reinthal, co-trustee
OR.0259-5234 3/27/2017
19.703 ac. p.006-0102
1400370000

Carole Jean Jensen
Donald W. Hoffman
Robert Rahim
Melanie L. Wieber
OR.0253-2087 8/7/2015
OR.0272-4575 6/16/2020
20.257 ac. p.006-0102
1400188000

The Prayer House
David Anthony Shutz
Sara Henry Shutz
OR.0268-6125 8/9/2019
4.63 ac. p.019-3824
1400215001

T9 R8 3rd Qtr
Lot 18

Robert K. and Karen J. Hunter
OR.220-1268 8/31/2010
84.0 ac.
1400246000

T9 R8 3rd Qtr
Lot 15

Kevin O. Reinthal, co-trustee
Carol S. Reinthal, co-trustee
OR.0259-5234 3/27/2017
14.09 ac. p.019-0871
1400123001

Jack A. Collins
Marcia L. Collins
OR.0274-5277 11/23/2020
33.76 ac. p.006-0102
Lot 2 = 25.914 ac
Lot 13 = 7.846 ac
1400215000

Michael Nathan Faria
Jody Lynn Grassman
Jack Aubrey Collins
Janna Rae Shriver
OR.0270-7179 2/17/2020
68.069 ac. p.019-4002
Lot 1 = 27.697 ac
Lot 2 = 25.588 ac
Lot 15 = 14.814 ac
1400203001

Robert K. and Karen J. Hunter
OR.220-1268 8/31/2010
50.0 ac.
1400202000

T9 R8 3rd Qtr
Lot 17


Scott G. and Melissa R. Blitz
265-732 8/30/1994
53.365 ac. p.12-443
1400102000

Ronald D. Miller, co-trustee
Patricia L. Miller, co-trustee
OR.0277-6963 5/21/2021
5 ac. p.019-8009
1400316000

T9 R8 3rd Qtr
Lot 16

Three C's Echo Valley Farm, LLC
OR.185-1159 12/9/2005
89.66 ac.
1400202000

Joseph E. and Sonantha
Harris
OR.185-1140 12/9/2005
24.11 ac. p.19-564
990.34'

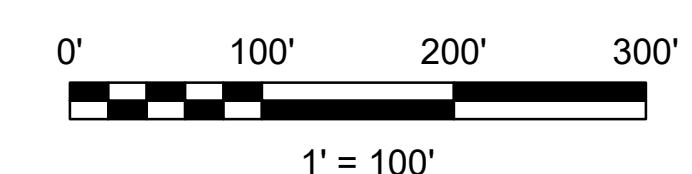

LET IT BE KNOWN, THIS MAP HAS BEEN PREPARED AS A REFERENCE GUIDE TO PROPERTY OWNERSHIP. WE BELIEVE THIS INFORMATION TO BE CORRECT AND CURRENT. HOWEVER, IT IS NOT INTENDED FOR ANY LEGAL USE, WHETHER IT BE SALES, TRANSFERS, TRADES, LEASES OF ANY TYPE, ETC. AND DO NOT ACCEPT RESPONSIBILITY FOR ERRORS OF ANY NATURE OR OMISSIONS CONTAINED HEREIN.

S.F.T.
new survey required
for next transfer

Last Revision: 1/5/2022



**Lots 14, 15 & 16
Lots 17, 18 & 19
3rd Qtr., T-9, R-8
Monroe Twp.
Holmes County, Ohio**

M-05