

M-11

M-16

M-21


M-10

M-20

M-09

M-14

M-19

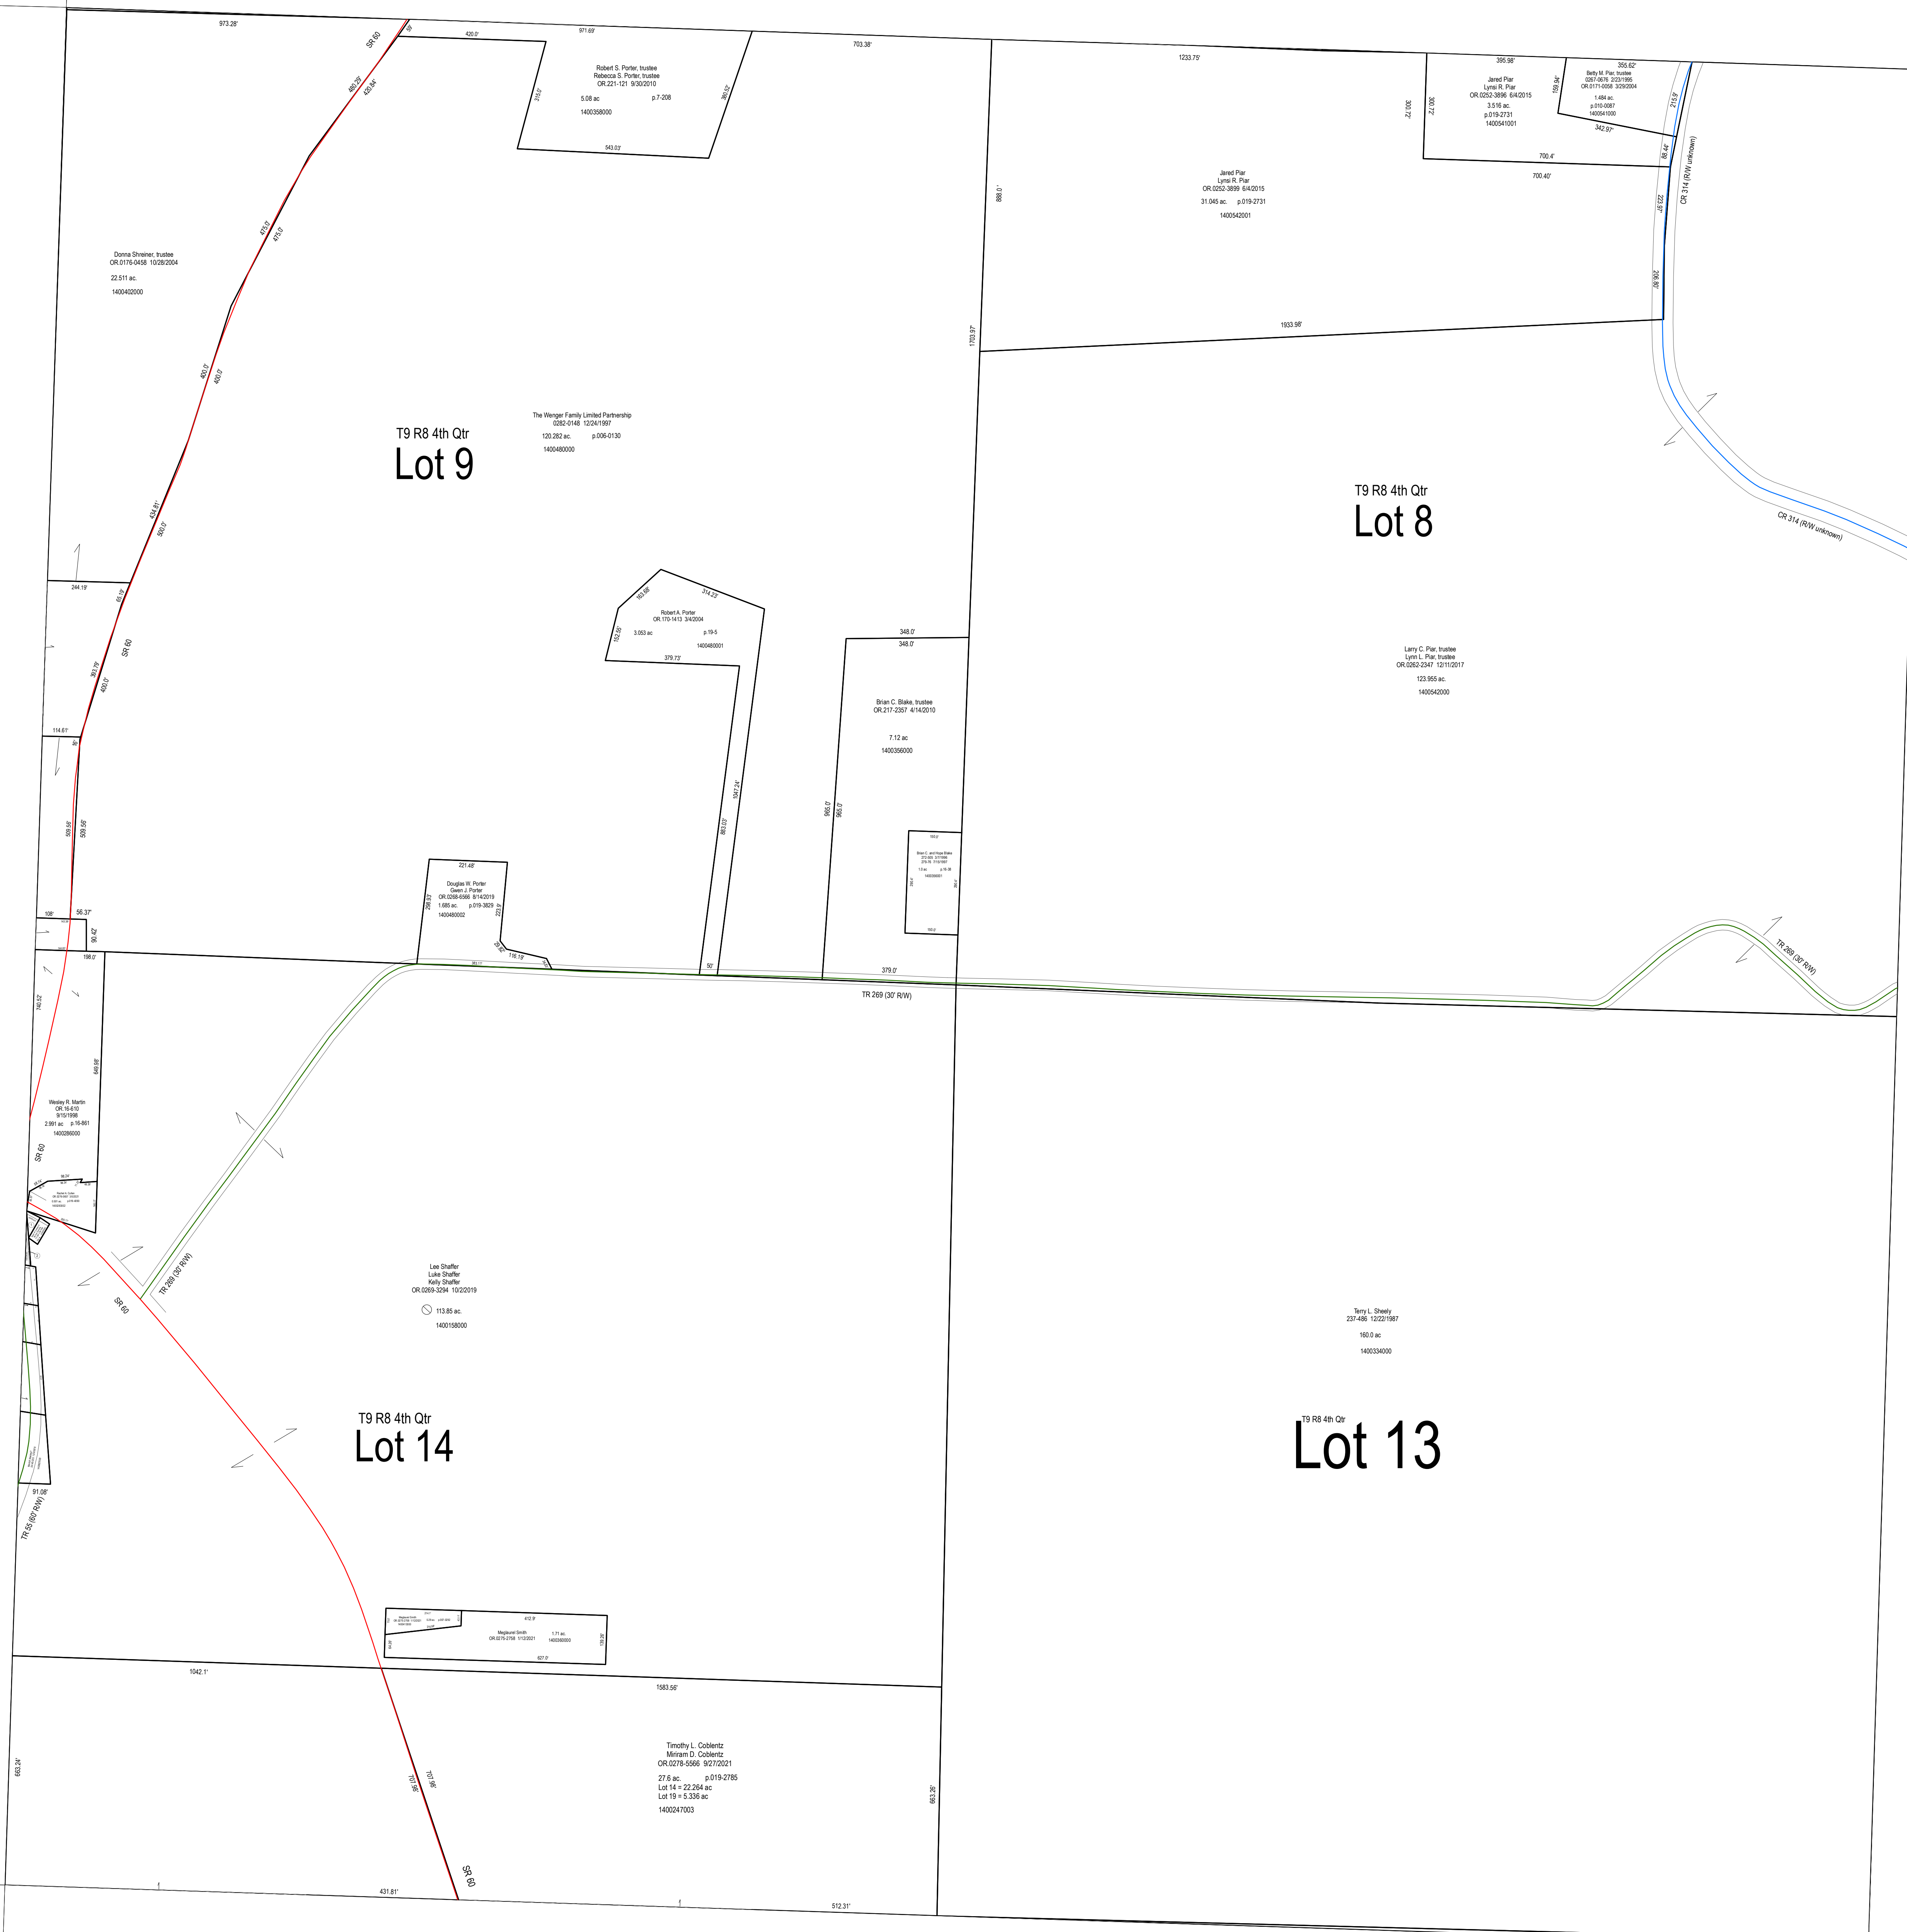


T9 R8 4th Qtr  
**Lot 9**

T9 R8 4th Qtr  
**Lot 8**

T9 R8 4th Qtr  
**Lot 14**

T9 R8 4th Qtr  
**Lot 13**

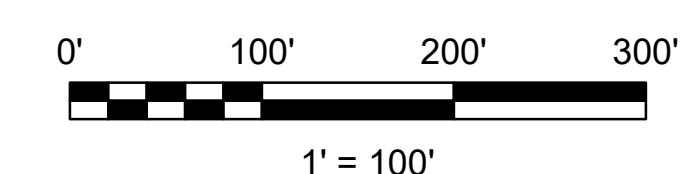

LET IT BE KNOWN, THIS MAP HAS BEEN PREPARED AS A REFERENCE GUIDE TO PROPERTY OWNERSHIP. WE BELIEVE THIS INFORMATION TO BE CORRECT AND CURRENT, HOWEVER IT IS NOT INTENDED FOR ANY LEGAL USE, WHETHER IT BE SALES, TRANSFERS, TRADES, LEASES OF ANY TYPE, ETC. AND DO NOT ACCEPT RESPONSIBILITY FOR ERRORS OF ANY NATURE OR OMISSIONS CONTAINED HEREIN.

S.F.T.  
new survey required  
for next transfer

Last Revision: 1/5/2022



**Lots 8, 9, 13 & 14**  
**4th Qtr., T-9, R-8**  
**Monroe Twp.**  
**Holmes County, Ohio**

**M-15**