


Schedule of Lots in Holmesville.			
Lot No.	Owner	Lot No.	Owner
163	Hattie E. Miller	176	R. I. Flock
164	"	177	Andrew Hudnut
165	Catherine Boner	178	L. F. Miller
166	"	179	"
167	Hattie E. Miller	180	"
168	"	181	"
169	"	182	"
170	"	183	"
171	"	184	"
172	Elizabeth A. Casner	185	Elizabeth A. Casner
173	"	186	R. I. Flock
174	L. F. Miller	187	"
175	"	188	"
		189	"
		190	"

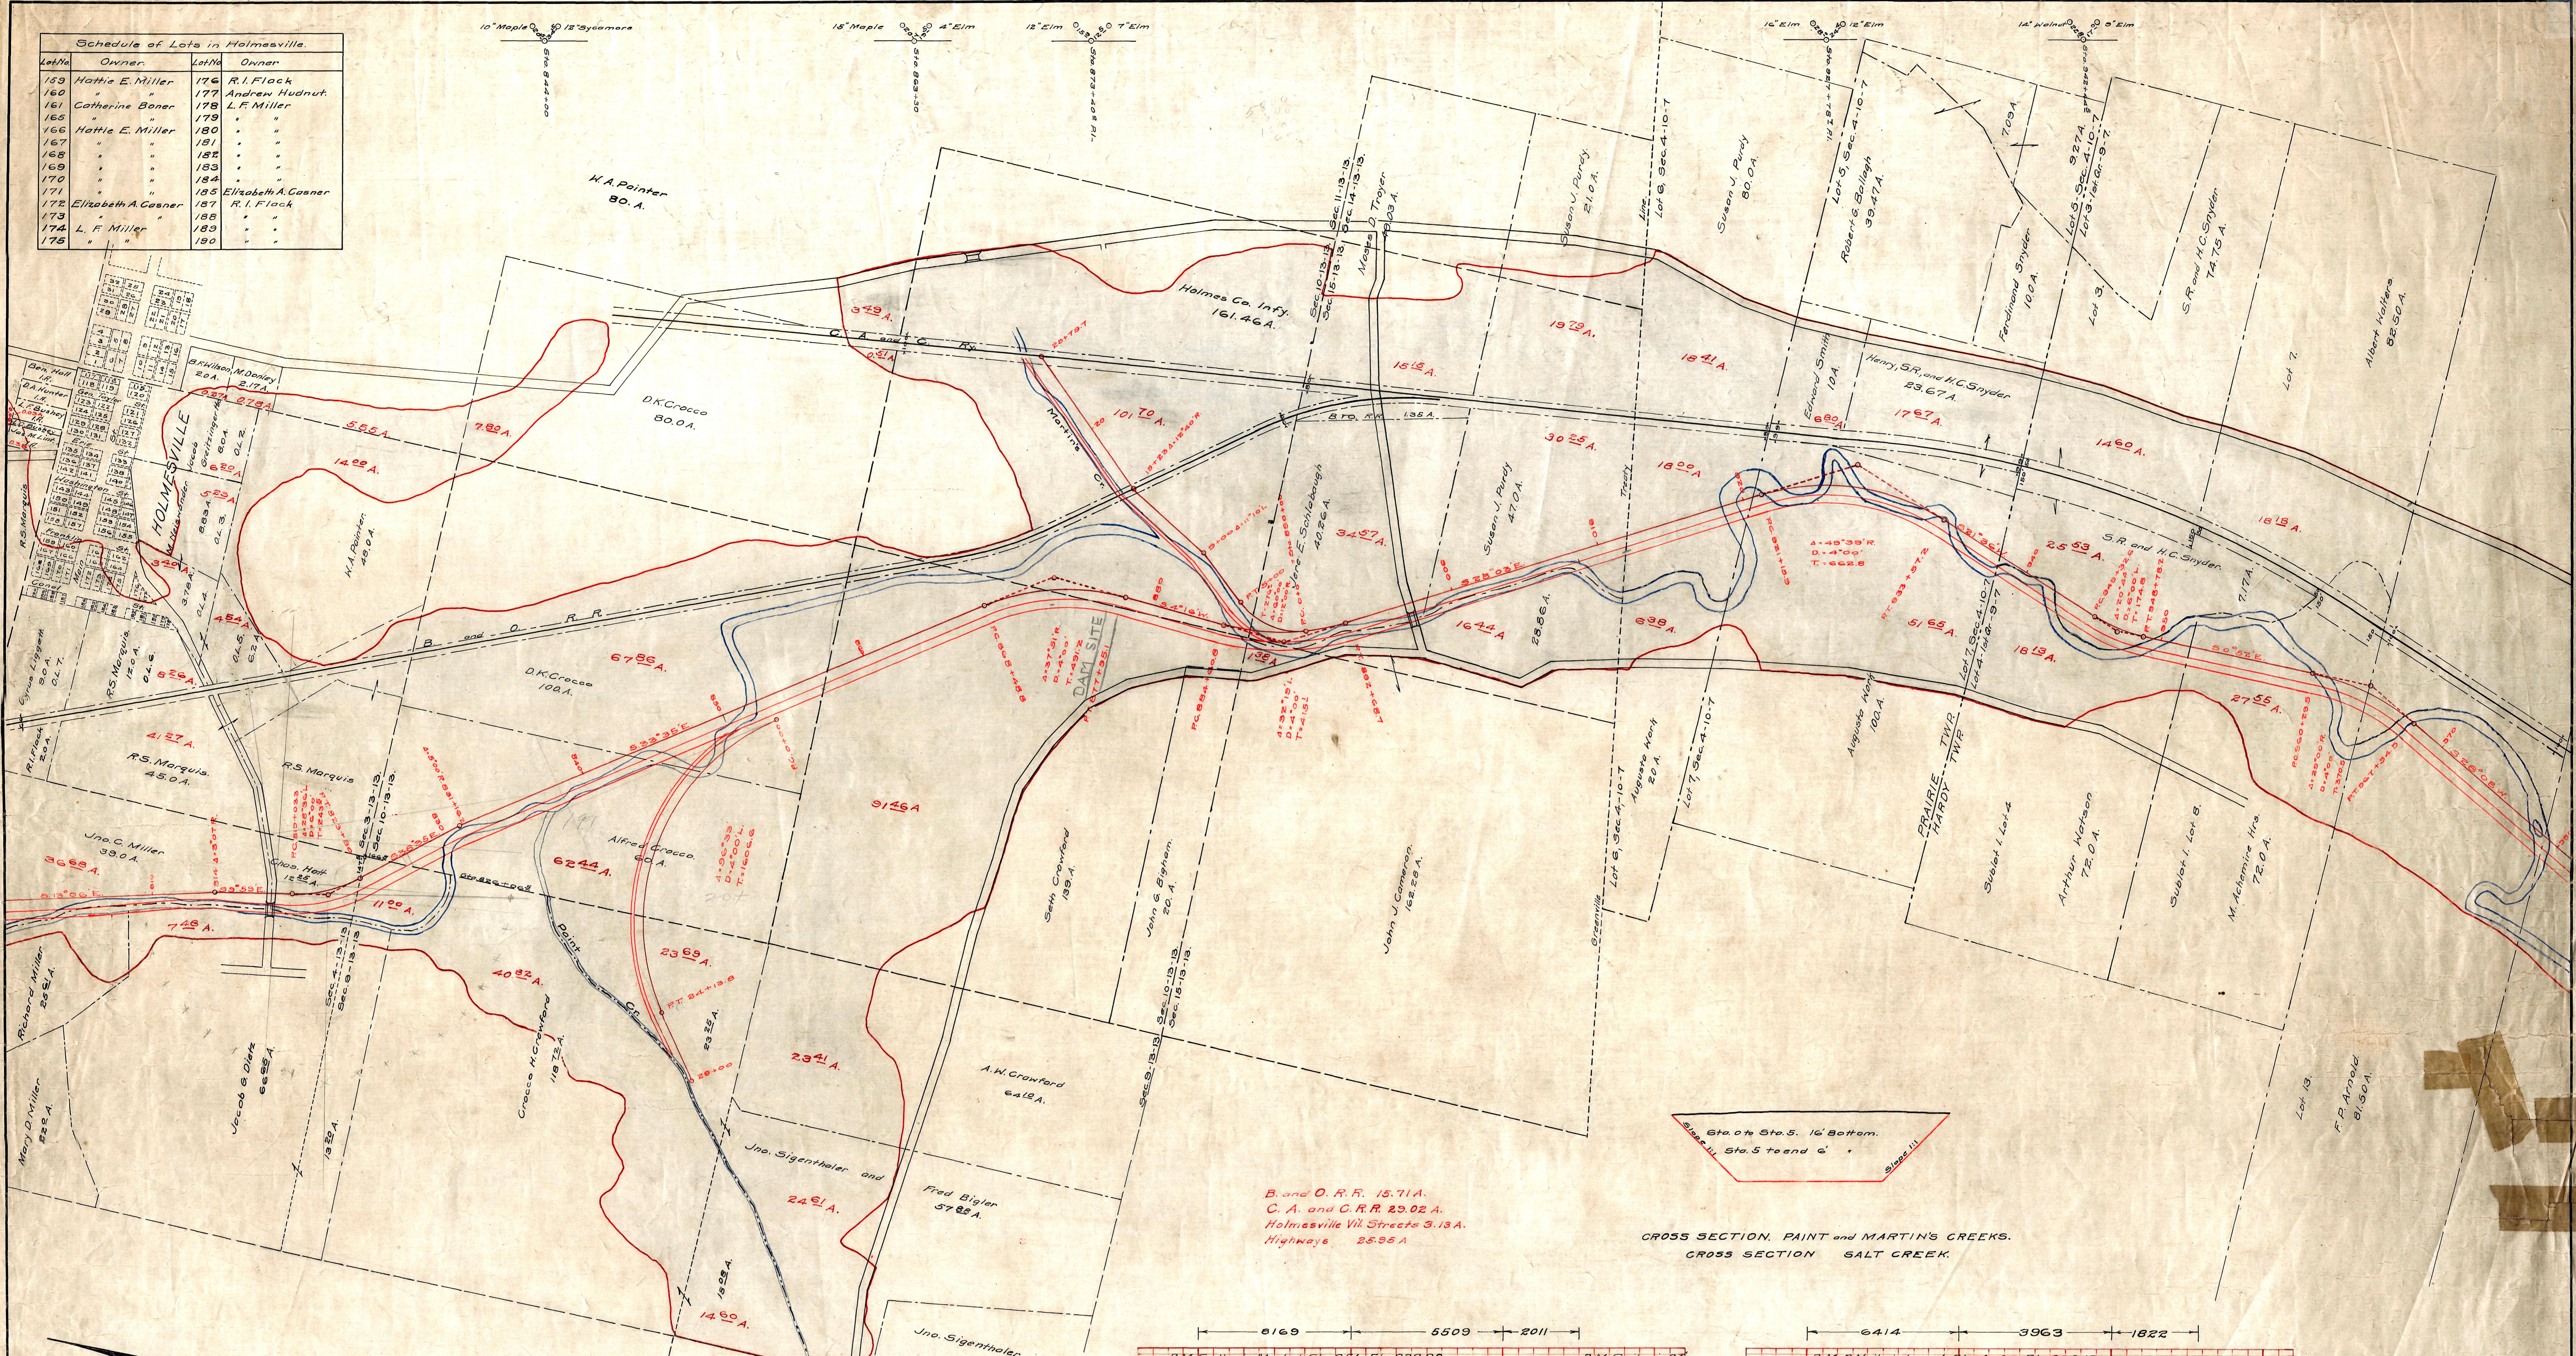

B. and O. R. R. 15.71A.
 C. A. and O. R. R. 20.02 A.
 Holmesville VII Streets 3.13A.
 Highways 25.95 A

CROSS SECTION, PAINT and MARTIN'S CREEKS.
 CROSS SECTION SALT CREEK.

