


REAL ESTATE DEPT RECORD

DRAWER.....ATLAS...^{SW}.....ROLL MAP.....MAP 45.....
CASE NUMBER **52004**

APPROVED:
L. E. Senger 3.25.53.
CHIEF ENGINEER M.O.F.W.

MARY S. LIFER

4

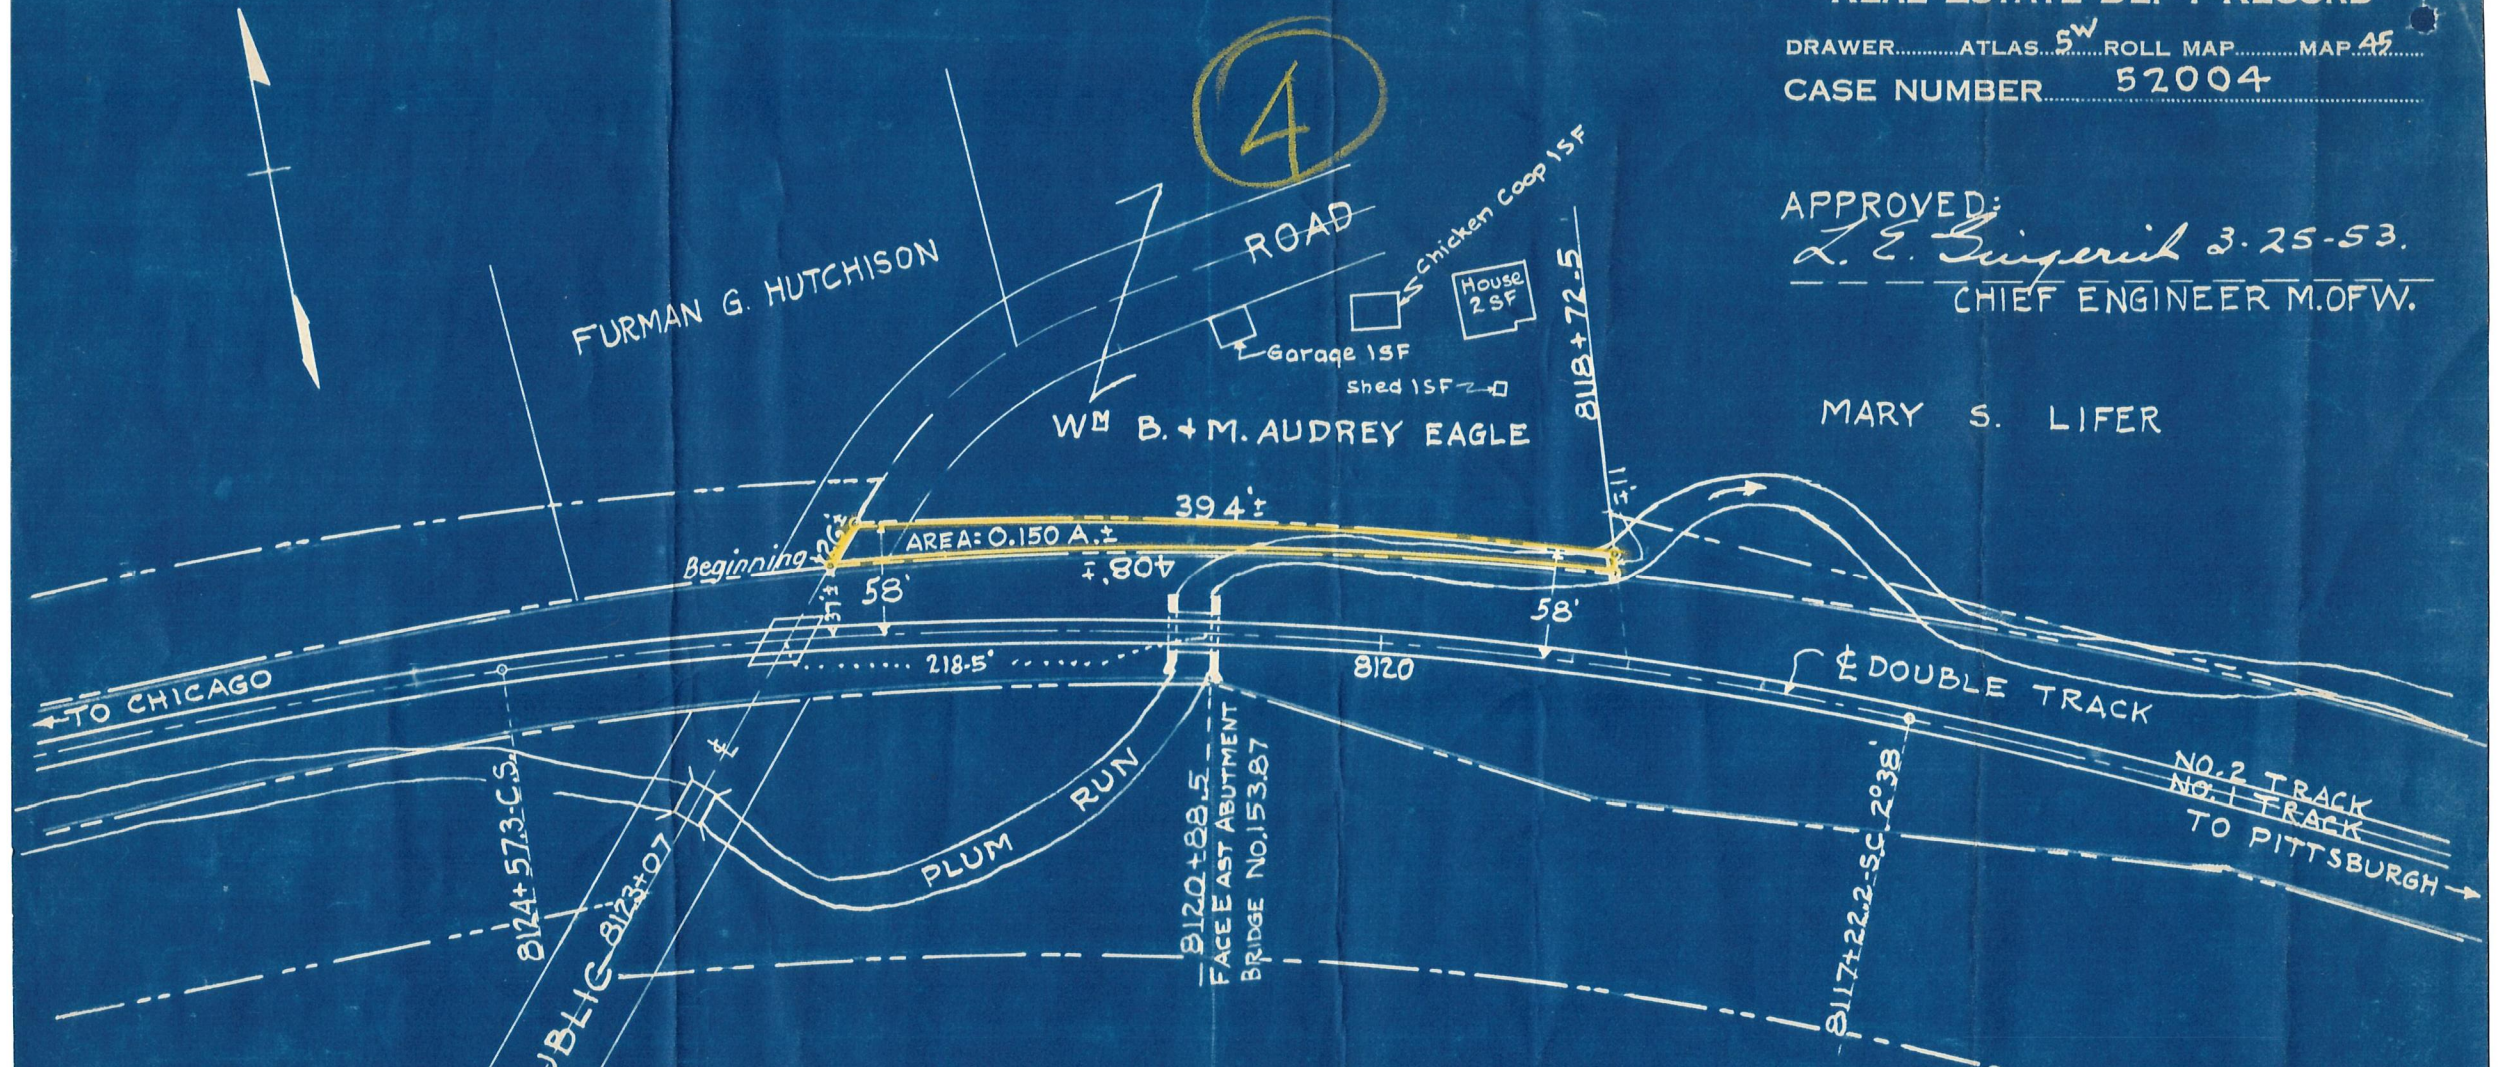

LEGEND

RED OUTLINE - P.F.W. & C.R.Y. OWNERSHIP
BROWN OUTLINE - PROPERTY TO BE PURCHASED

CENTRAL REGION

EASTERN DIV. MAIN LINE
Property to be Acquired From
WILLIAM B. & M. AUDREY EAGLE
by HIS WIFE

PITTSBURGH, FT. WAYNE & CHICAGO RY. CO.

LOCATION: EAST OF LOUDONVILLE, OHIO.
WARD..... CITY..... BOROUGH **NE 1/4 SEC 32-T20N-R15W**
TOWNSHIP **WASHINGTON** COUNTY **HOLMES** STATE **OHIO**

MAP Y-1-O., NO. 106

Rev. 5-15-53 SCALE 1 IN. = 100' DATE **Mar. 18, 1953**
Rev. 10-8-53 MADE BY **J.C.G. JR.** CHECKED BY.....
906/516