
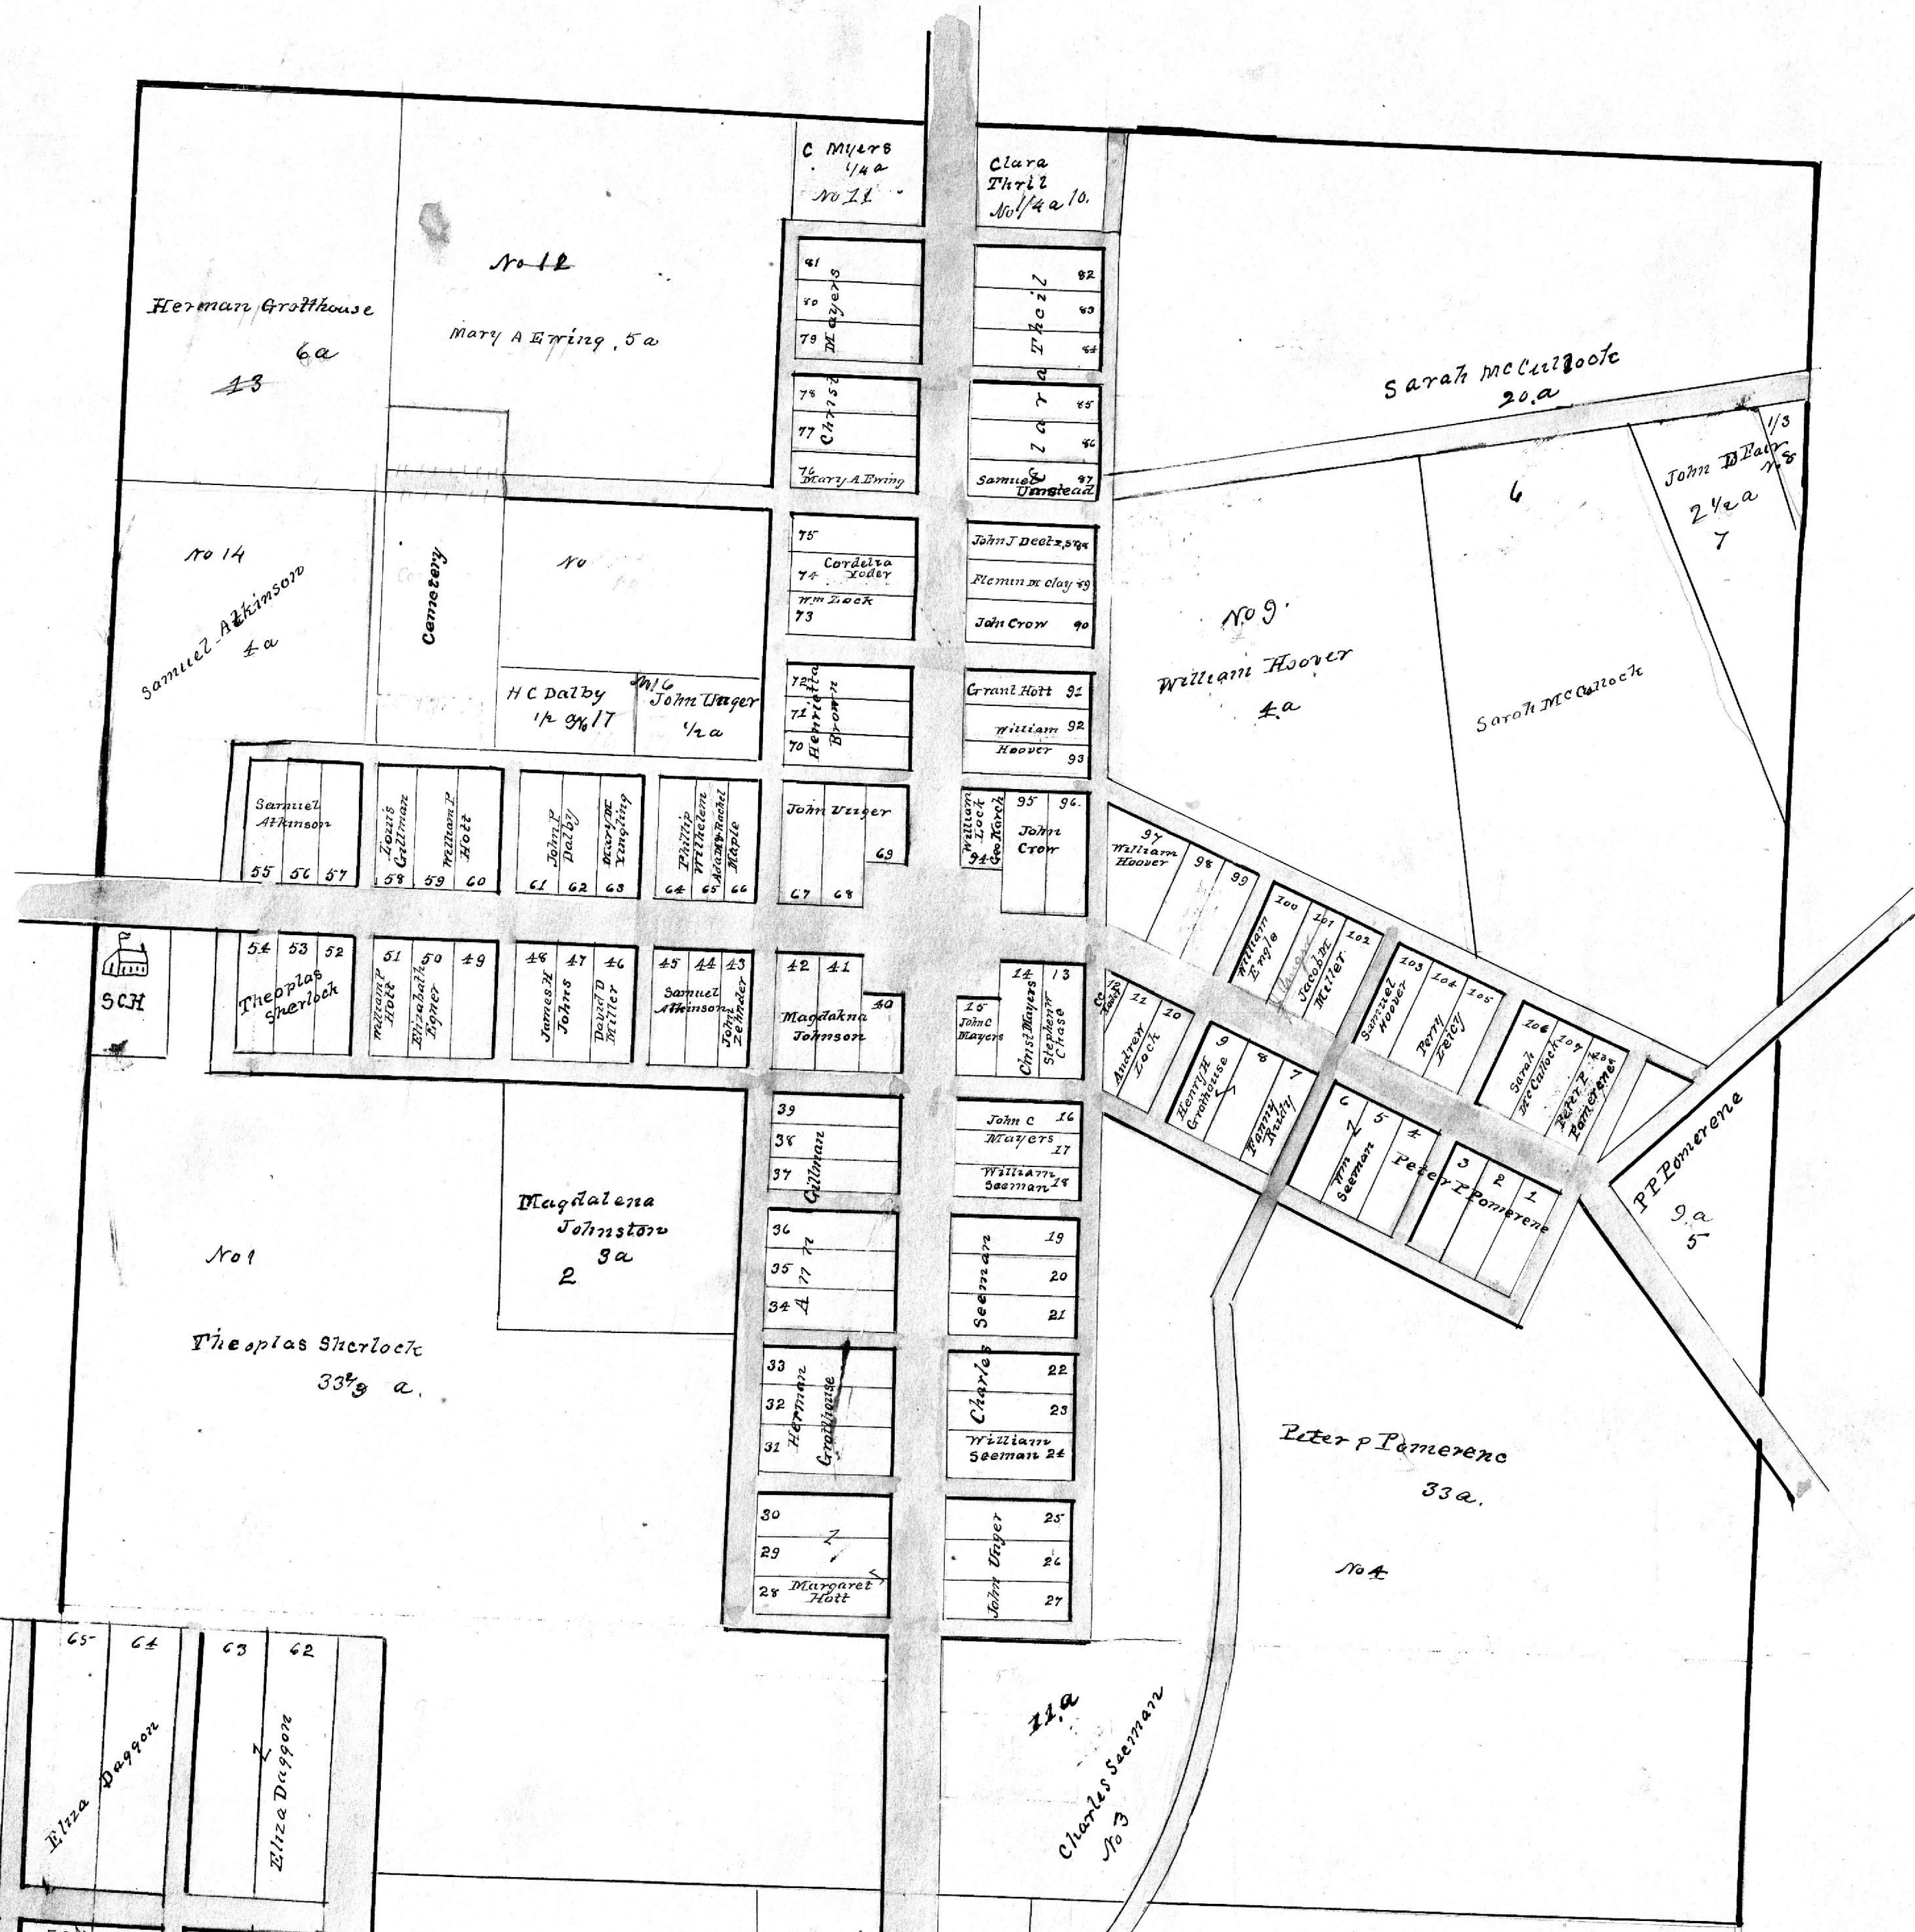


# BERLIN

IN BERLIN T.P.  
Scale 200 feet to one inch


## CANANSVILLE

In Ripley Township

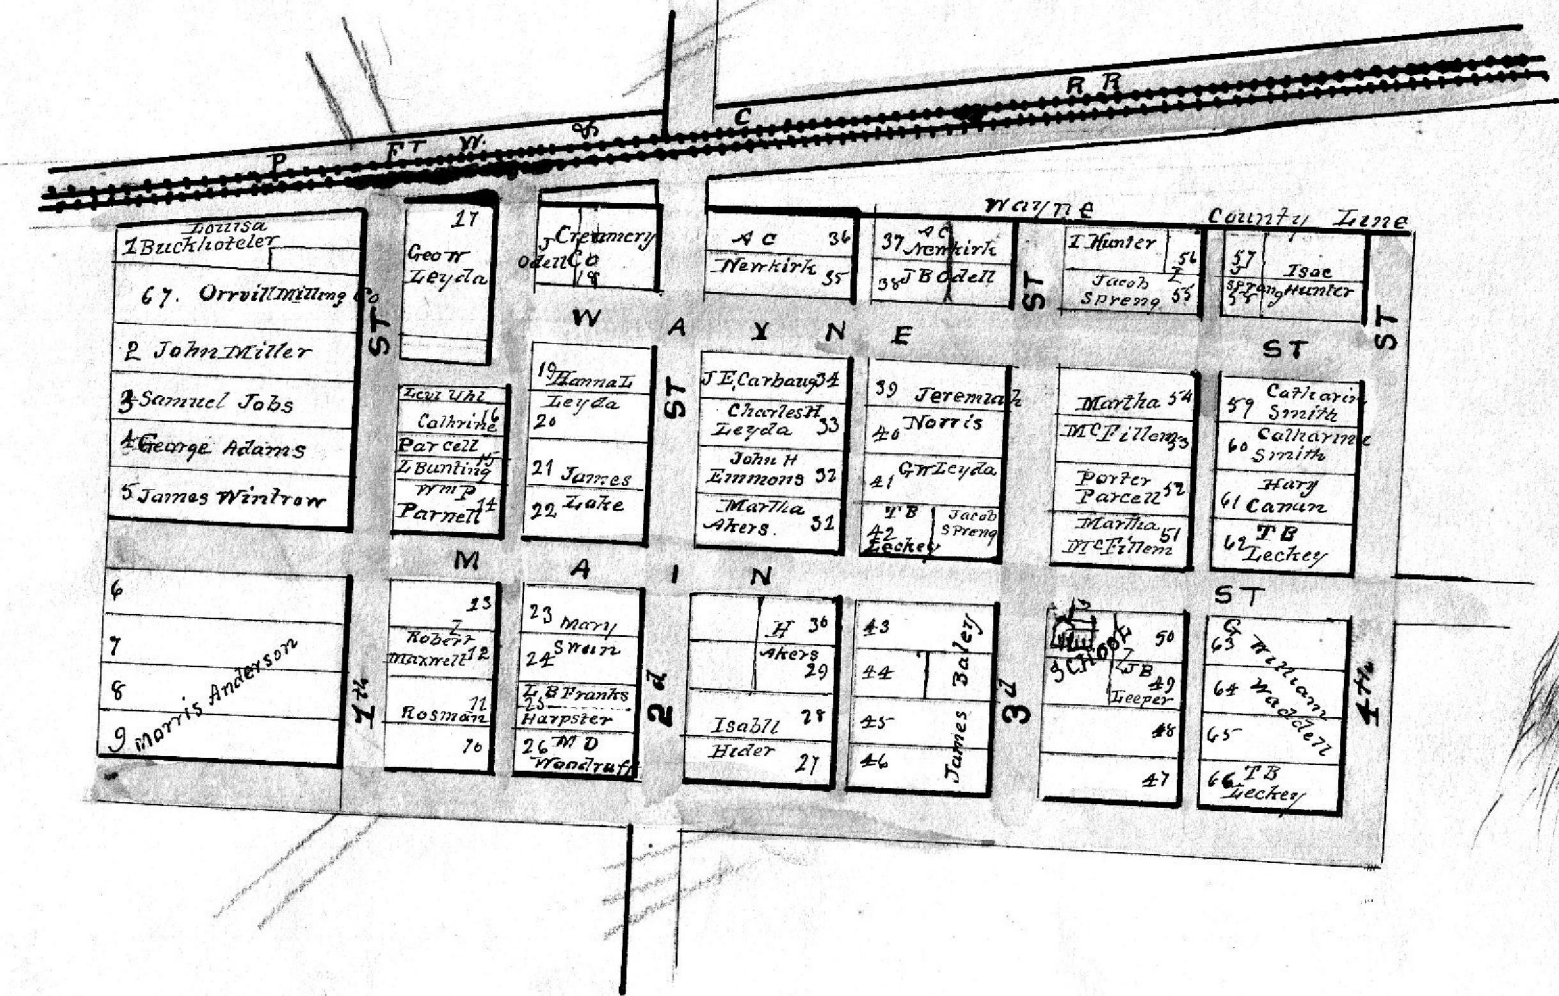

## GLENMONT

In Richland Township

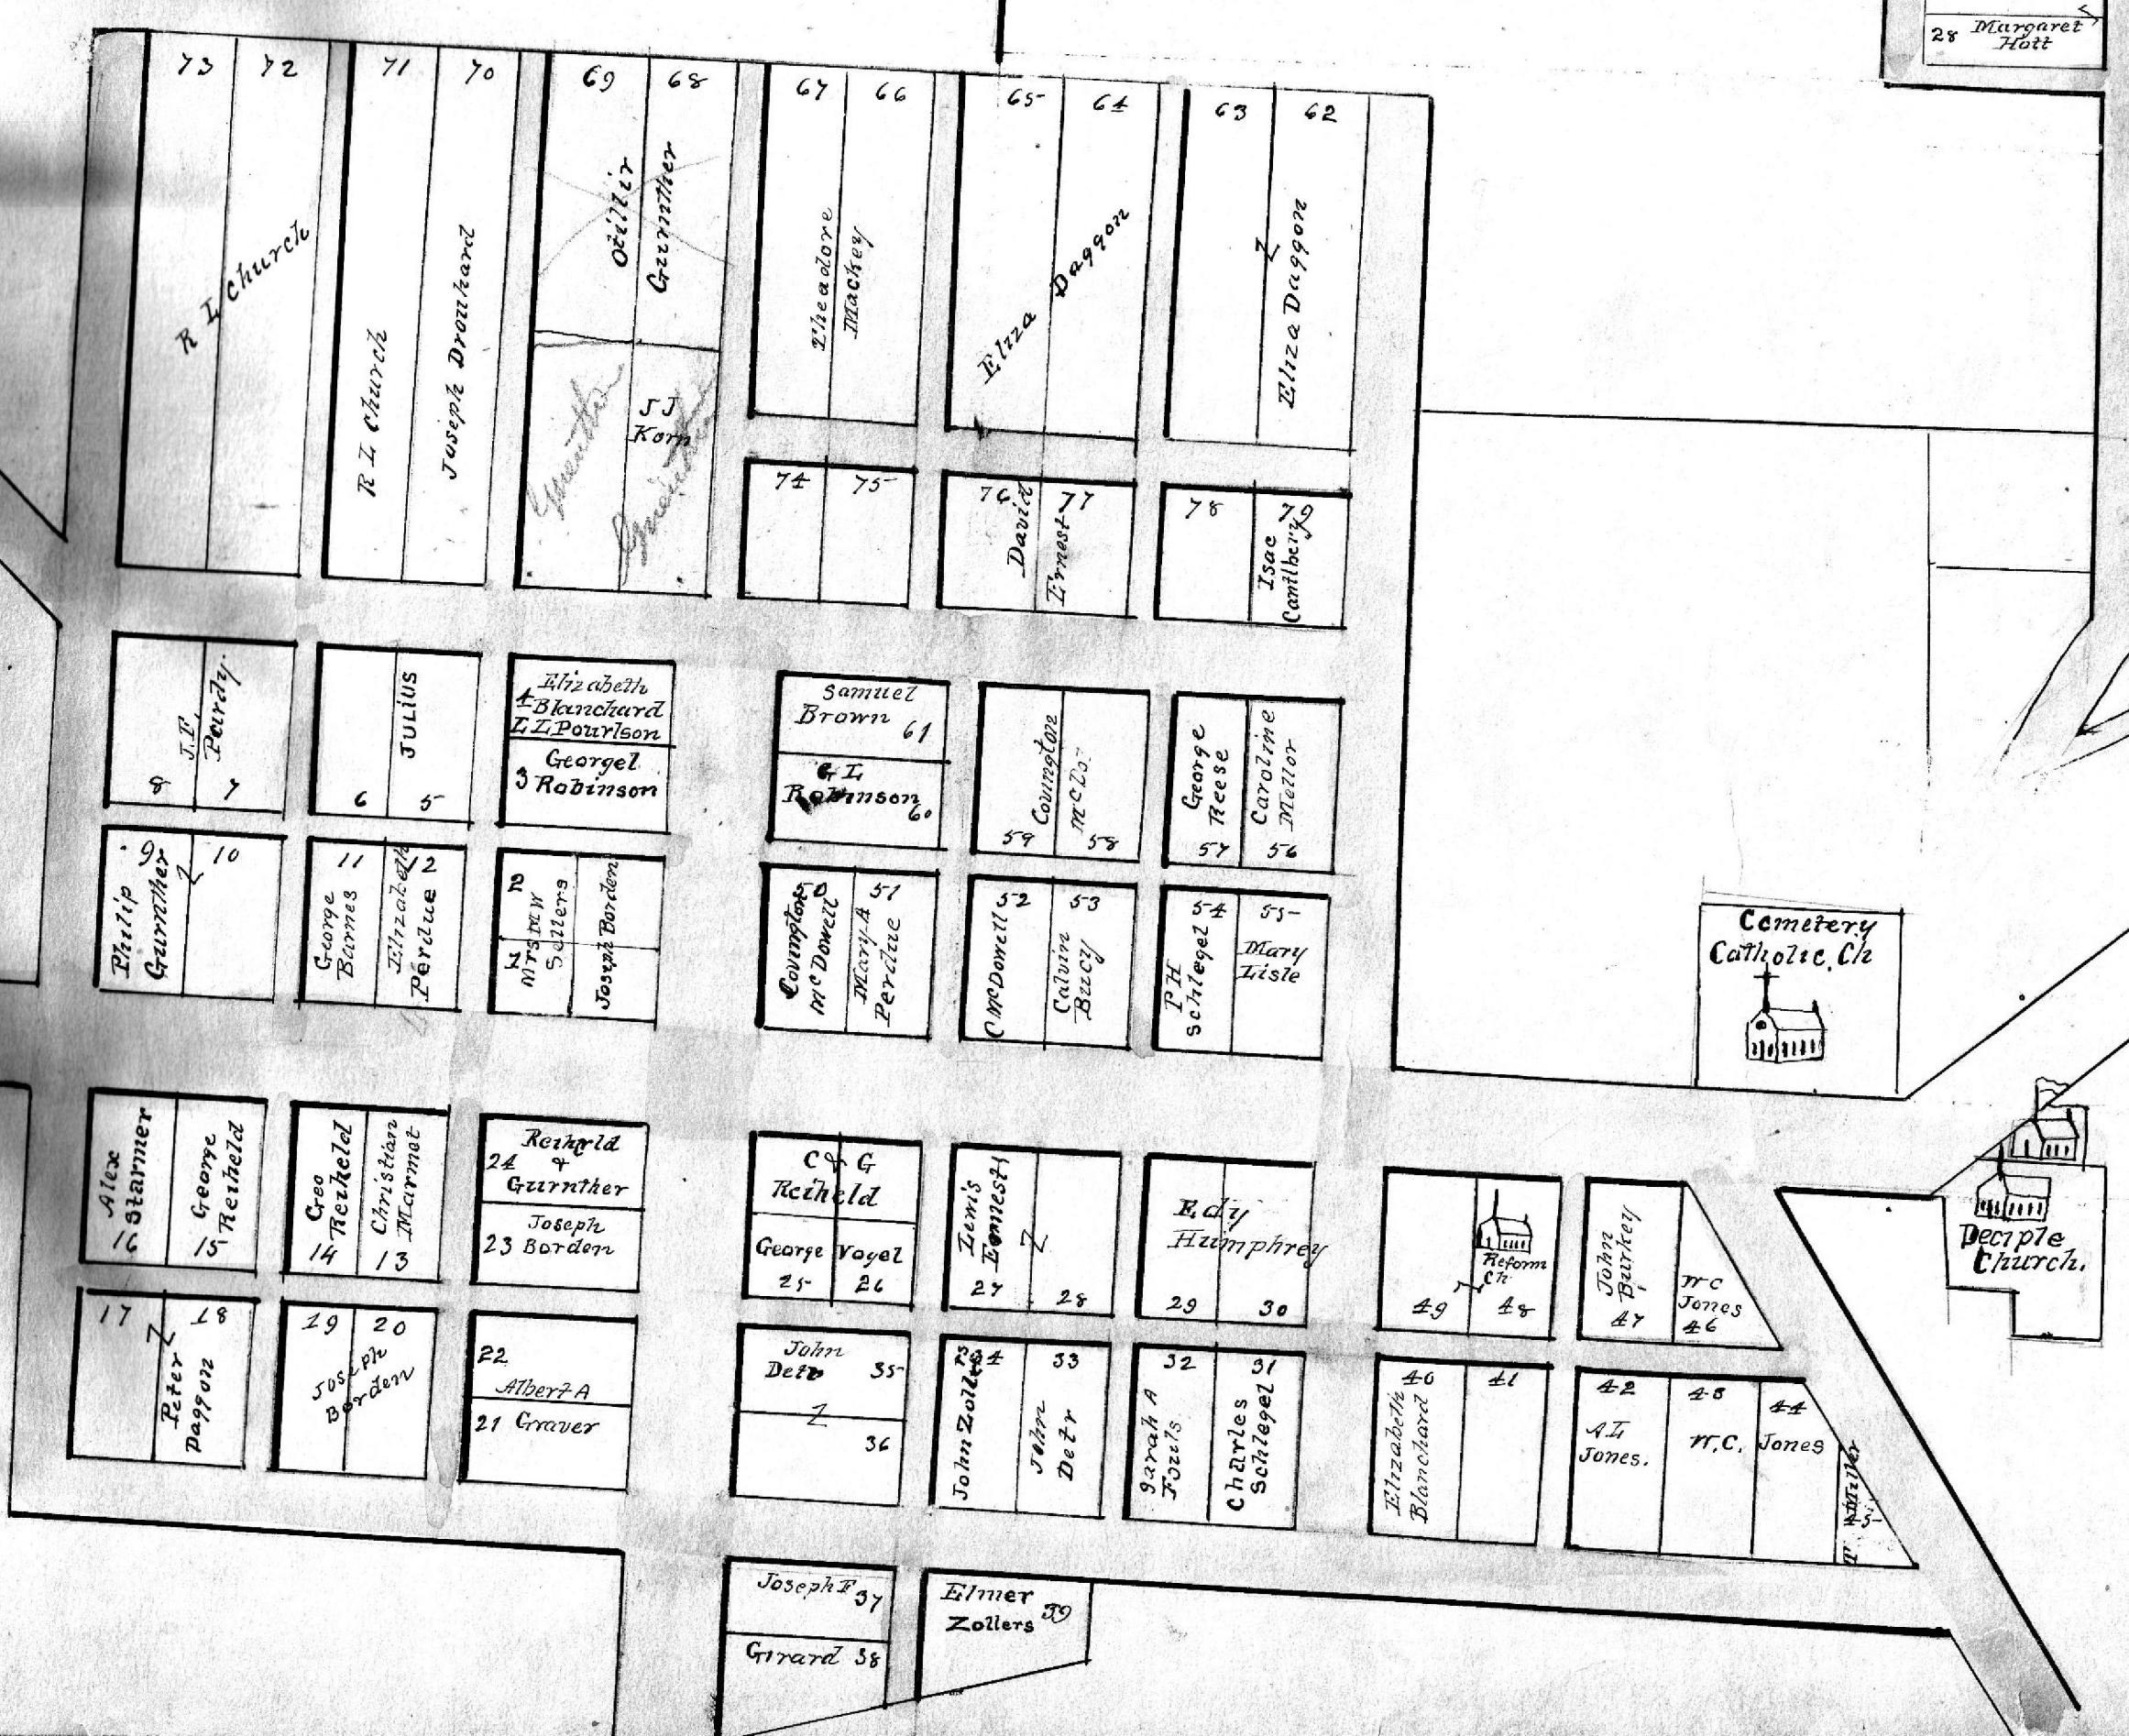

## CHARM

In German Township

