



0200943004 ① Allee C. and Katie Yoder  
 OR.16-220 8/7/2000  
 0.051 ac p.17-400

0200888003 ② Emanuel R. and Martha Yoder  
 OR.168-3314 12/17/2003  
 0.059 ac p.16-845

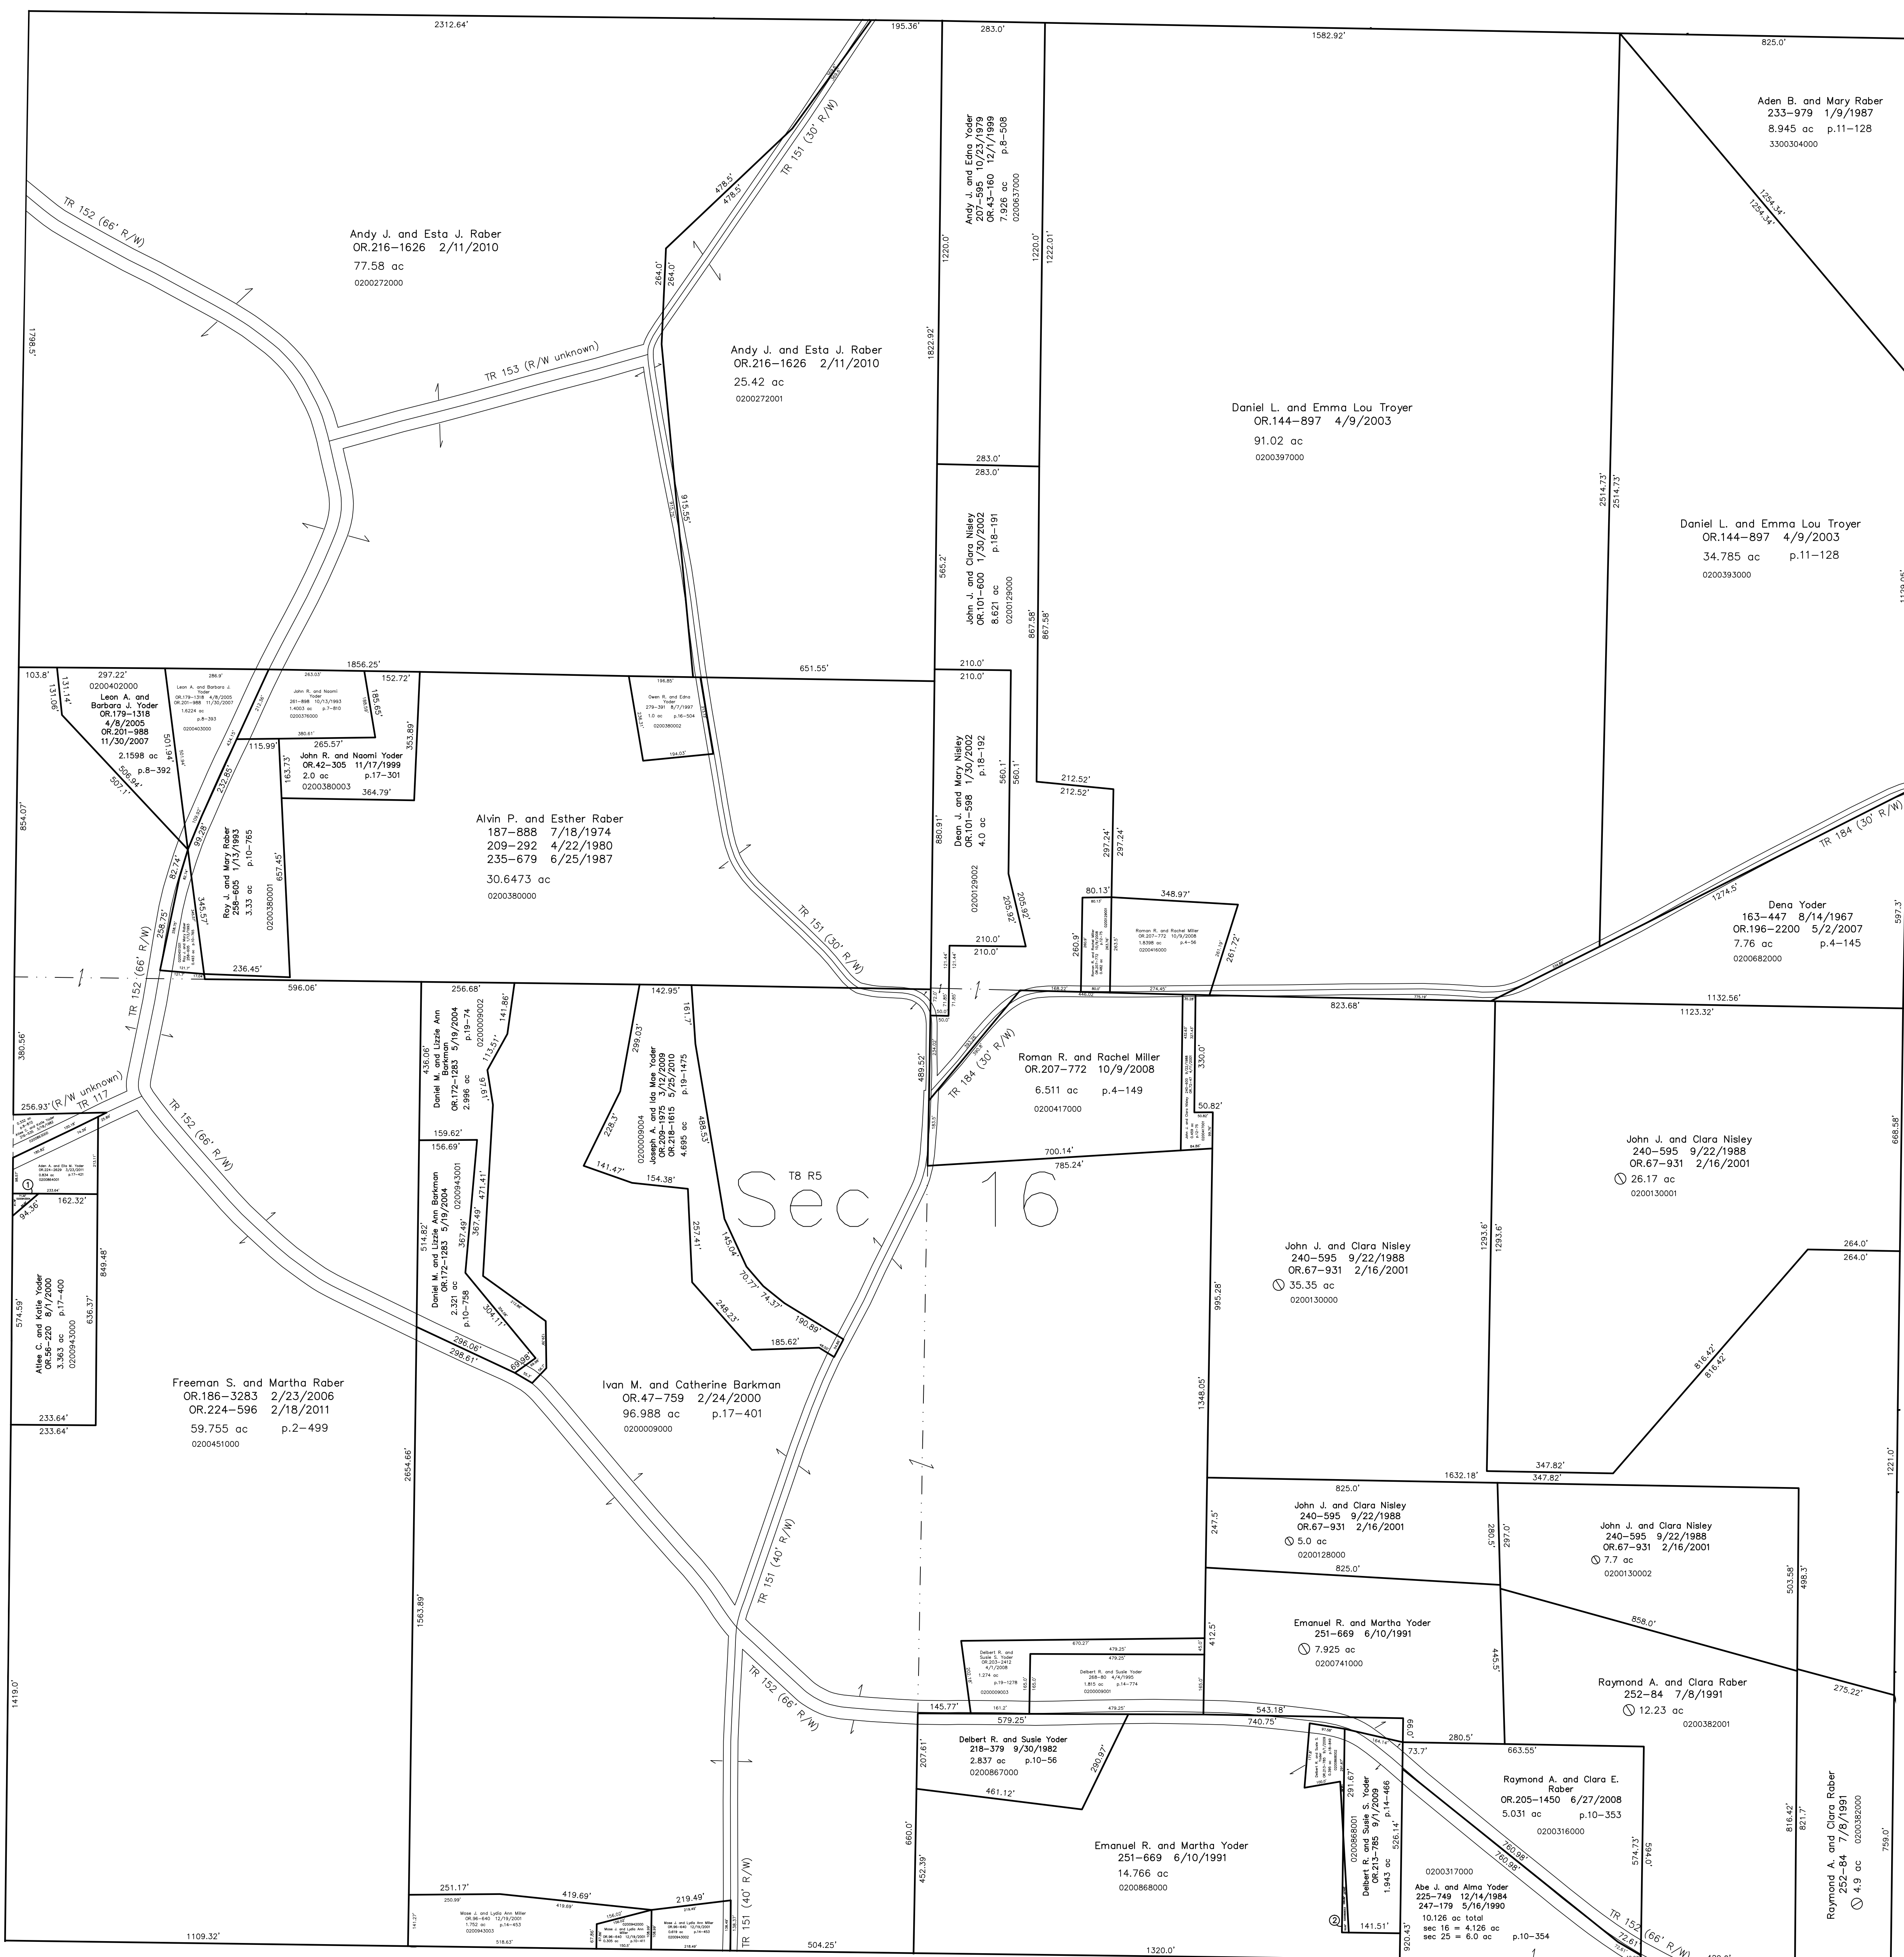

Mechanic Township T8, R6, Sec. 20 MC-34

T8, R5, Sec. 17 C-07

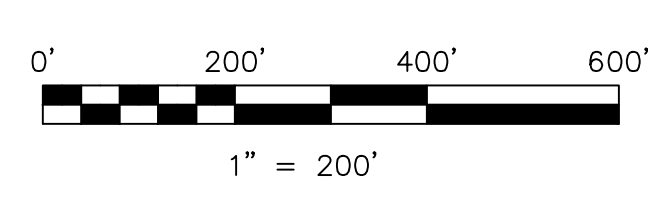

LET IT BE KNOWN, THIS MAP HAS BEEN PREPARED AS A REFERENCE GUIDE TO PROPERTY OWNERSHIP. WE BELIEVE THIS INFORMATION TO BE CORRECT AND CURRENT, HOWEVER IT IS NOT INTENDED FOR ANY LEGAL USE, WHETHER IT BE IN SALES, TRANSFERS, TRADES, LEASES OF ANY TYPE, ETC., AND DO NOT ACCEPT RESPONSIBILITY FOR ERRORS OF ANY NATURE OR OMISSIONS CONTAINED HEREIN.

new survey required for next transfer

Last Revision: 3/23/2011  
**T-8, R-5, Sec.16**  
**Clark Twp.**  
**Holmes County, Ohio**

**C-02**

