


- 0600353000 ① Michael R. Howarth  
OR.96-534 12/18/2001  
0.50 ac p.4-184
- 0600735000 ② W. Tom Terwilliger and Joseph Kennedy  
OR.180-667 5/18/2005  
0.499 ac p.8-93
- 0600732000 ③ W. Tom Terwilliger and Joseph Kennedy  
OR.180-667 5/18/2005  
0.459 ac p.8-93
- 0600788000 ④ Paul and Peggy Swartzentruber  
199-544 9/9/1977  
274-640 8/5/1986  
0.50 ac p.5-147
- 0600430000 ⑤ Carol A. Heim Ric Van Natta  
OR.140-180 2/27/2003  
0.61 ac p.5-147
- 0600269000 ⑥ Jeremy L. and Janelle D. Yoder  
OR.191-2669 9/20/2006  
0.59 ac p.7-108
- 0600770000 ⑦ June L. Roberts  
268-330 4/26/1995  
OR.6-974 4/14/1998  
OR.62-838 11/21/2000  
0.51 ac p.7-108
- 0600769000 ⑧ June L. Roberts  
268-330 4/26/1995  
OR.6-974 4/14/1998  
OR.62-838 11/21/2000  
0.073 ac p.8-394
- 0600901000 ⑨ Allen A. and Maureen E. Yoder  
204-113 11/21/1978  
1.372 ac p.9-9
- 0600902000 ⑩ Allen A. and Maureen E. Yoder  
204-113 11/21/1978  
0.179 ac p.8-9
- 0600899000 ⑪ Allen A. and Maureen E. Yoder  
184-384 6/22/1973  
246-610 3/26/1990  
0.59 ac p.7-68
- 0600780000 ⑫ Steven J. and Terrie A. Glouque  
OR.181-1328 7/1/2005  
0.459 ac p.4-72
- 0601197000 ⑬ Holmes Siding Contractors  
228-544 11/27/1985  
1.0 ac p.10-503
- 0601188001 ⑭ Holmes Siding Contractors  
241-639 12/21/1988  
1.0 ac p.10-650
- 0601188003 ⑮ Holmes Siding Contractors  
233-595 12/10/1988  
1.0 ac p.10-664
- 0600777000 ⑯ Donald L. and Joan C. Snyder  
255-101 4/7/1992  
0.51 ac p.3-188
- 0600222001 ⑰ Donald L. and Joan C. Snyder  
239-108 5/23/1988  
0.628 ac p.10-980
- 0600535000 ⑱ Holmes Siding Contractors, Ltd.  
OR.192-380 10/25/2006  
1.124 ac p.14-444
- 0601198010 ⑲ S and S Rentals, Inc.  
277-594 3/27/1997  
0.532 ac p.14-403
- 0600606001 ⑳ Allen A. and Maureen E. Yoder  
278-754 6/25/1997  
0.0163 ac p.16-459
- 0600907001 ㉑ Laner Corporation  
OR.101-202 1/28/2002  
0.201 ac p.16-886
- 0600274002 ㉒ James A. and Rosa Hershberger  
OR.63-570 12/4/2000  
0.14 ac p.17-713
- 0600548000 ㉓ Hidden Valley Acres, Ltd.  
OR.42-312 11/17/1999  
0.551 ac p.2-94
- 0600779000 ㉔ Steven J. and Terrie A. Glouque  
OR.181-1328 7/1/2005  
0.08 ac p.6-120
- 0600365000 ㉕ Robert L. and Roberto S. Kasner  
178-429 11/5/1970  
196-386 11/2/1976  
273-420 5/22/1996  
OR.186-1932 2/3/2006  
0.08 ac p.5-9
- 0600956001 ㉖ Sue Miller Trustee  
OR.114-463 6/4/2002  
0.113 ac
- 0600230001 ㉗ Allen R. Glick, Trustee  
231-355 6/5/1986  
0.53 ac
- 0600778000 ㉘ Donald L. and Joan C. Snyder  
215-296 11/10/1981  
0.71 ac
- 0600274004 ㉙ Donald M. and Joann Shoup  
OR.101-627 1/30/2002  
0.928 ac p.18-194
- 0600533000 ㉚ Triple M, Ltd.  
OR.148-895 5/21/2003  
1.0 ac
- 0600237000 ㉛ Henry D. Gruff, Trustee  
OR.37-908 8/31/1999  
1.0 ac
- 0600364000 ㉜ Robert L. and Roberto S. Kasner  
178-429 11/5/1970  
196-386 11/2/1976  
273-420 5/22/1996  
OR.186-1932 2/3/2006  
0.459 ac p.4-62
- 0601029000 ㉝ Laner Corporation  
OR.101-202 1/28/2002  
0.901 ac p.8-863
- 0600606000 ㉞ Ben J. and Betty E. Rober  
202-500 7/6/1976  
1.1307 ac p.8-225
- 0600900000 ㉟ Allen A. and Maureen E. Yoder  
192-499 11/28/1975  
246-610 3/26/1990  
1.05 ac p.7-539
- 0600637000 ㊱ Kayann Robb  
181-55 8/7/1972  
OR.88-69 9/20/2001  
0.86 ac p.5/143
- 0600071000 ㊲ Mark R. and Vickie S. Boley  
OR.179-3204 5/5/2005  
0.733 ac p.19-383
- 0600071001 ㊳ Vickie S. Boley  
OR.179-3200 5/5/2005  
0.509 ac p.19-383
- 0600274005 ㊴ Glenn and Arlene Miller  
OR.181-731 6/28/2005  
1.06 ac p.19-438
- 0600915000 ㊵ Ursula Yoder  
202-764 7/28/1978  
0.612 ac p.5-73

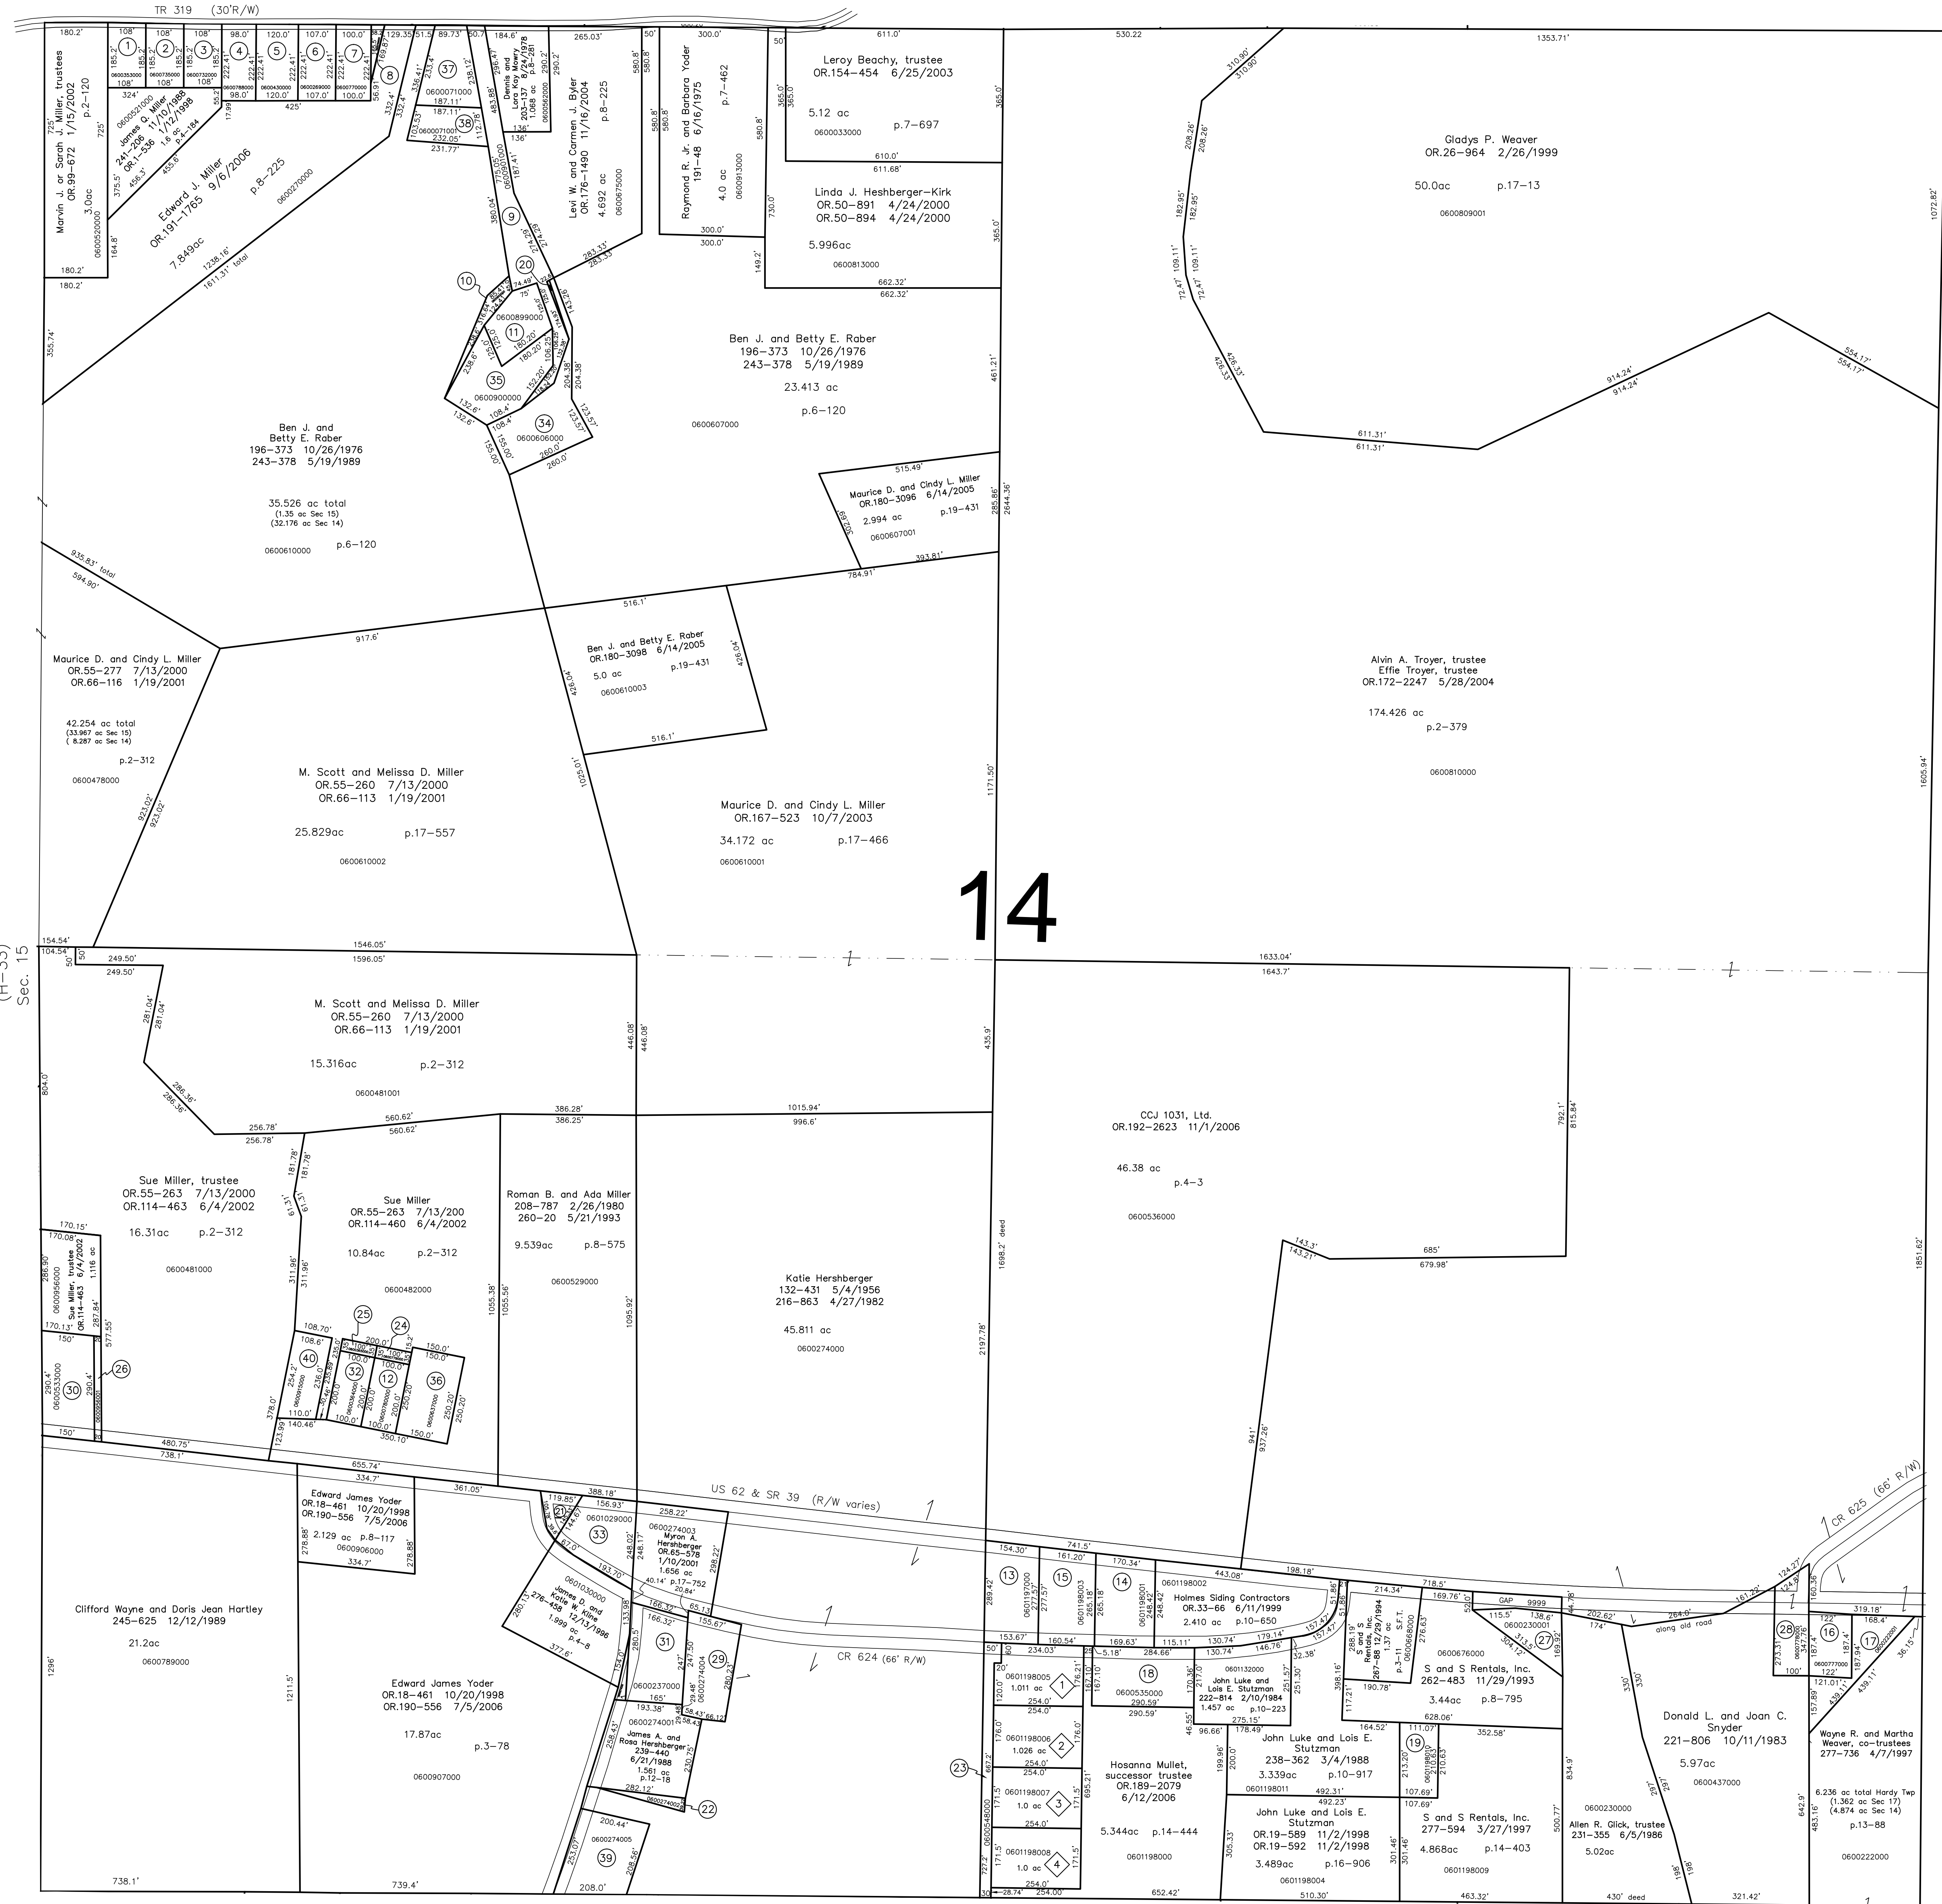


(H-33)  
Sec. 15

Berlin Twp.

Tranquil Acres Allotment No. 1  
Plat 13-178 Platted 1/29/1993

- 0601180005 ① Georgehe and Lidia Collet  
1.011 ac 2/4/1993
- 0601180006 ② Carmel and Elena Morzo  
264-193 4/25/1994  
264-195 4/25/1994  
1.026 ac
- 0601180007 ③ Ellis and Linda Sue Troyer  
279-760 9/4/1997  
279-763 9/4/1997  
1.0 ac
- 0601180008 ④ Silvia Tomicera  
OR.19-219 10/29/1998  
OR.19-218 10/29/1998  
1.0 ac

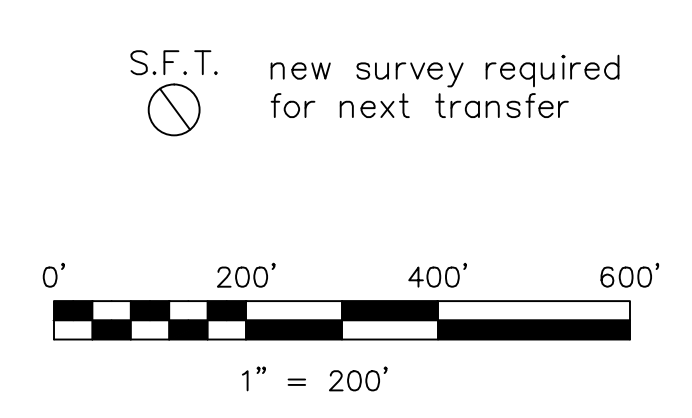

S.F.T. new survey required for next transfer

Last Revision: 11/1/2006

**T-9, R-6, Section 14  
HARDY TWP.  
HOLMES COUNTY, OHIO**

**H-38**

LET IT BE KNOWN THIS MAP HAS BEEN PREPARED AS A REFERENCE GUIDE TO PROPERTY OWNERSHIP. WE BELIEVE THIS INFORMATION TO BE CORRECT AND CURRENT, HOWEVER IT IS NOT INTENDED FOR ANY LEGAL USE, WHETHER IT BE IN SALES, TRANSFERS, TRUSTS, LEASES, OF ANY TYPE, ETC., AND DO NOT ACCEPT RESPONSIBILITY FOR ERRORS OF ANY NATURE OR OMISSIONS CONTAINED HEREIN.