


Plat Vol. 3 Pg 18
Ord. No. 646 Ord. Ex. Vol. 5-284
Vacated Alley

see MV-12

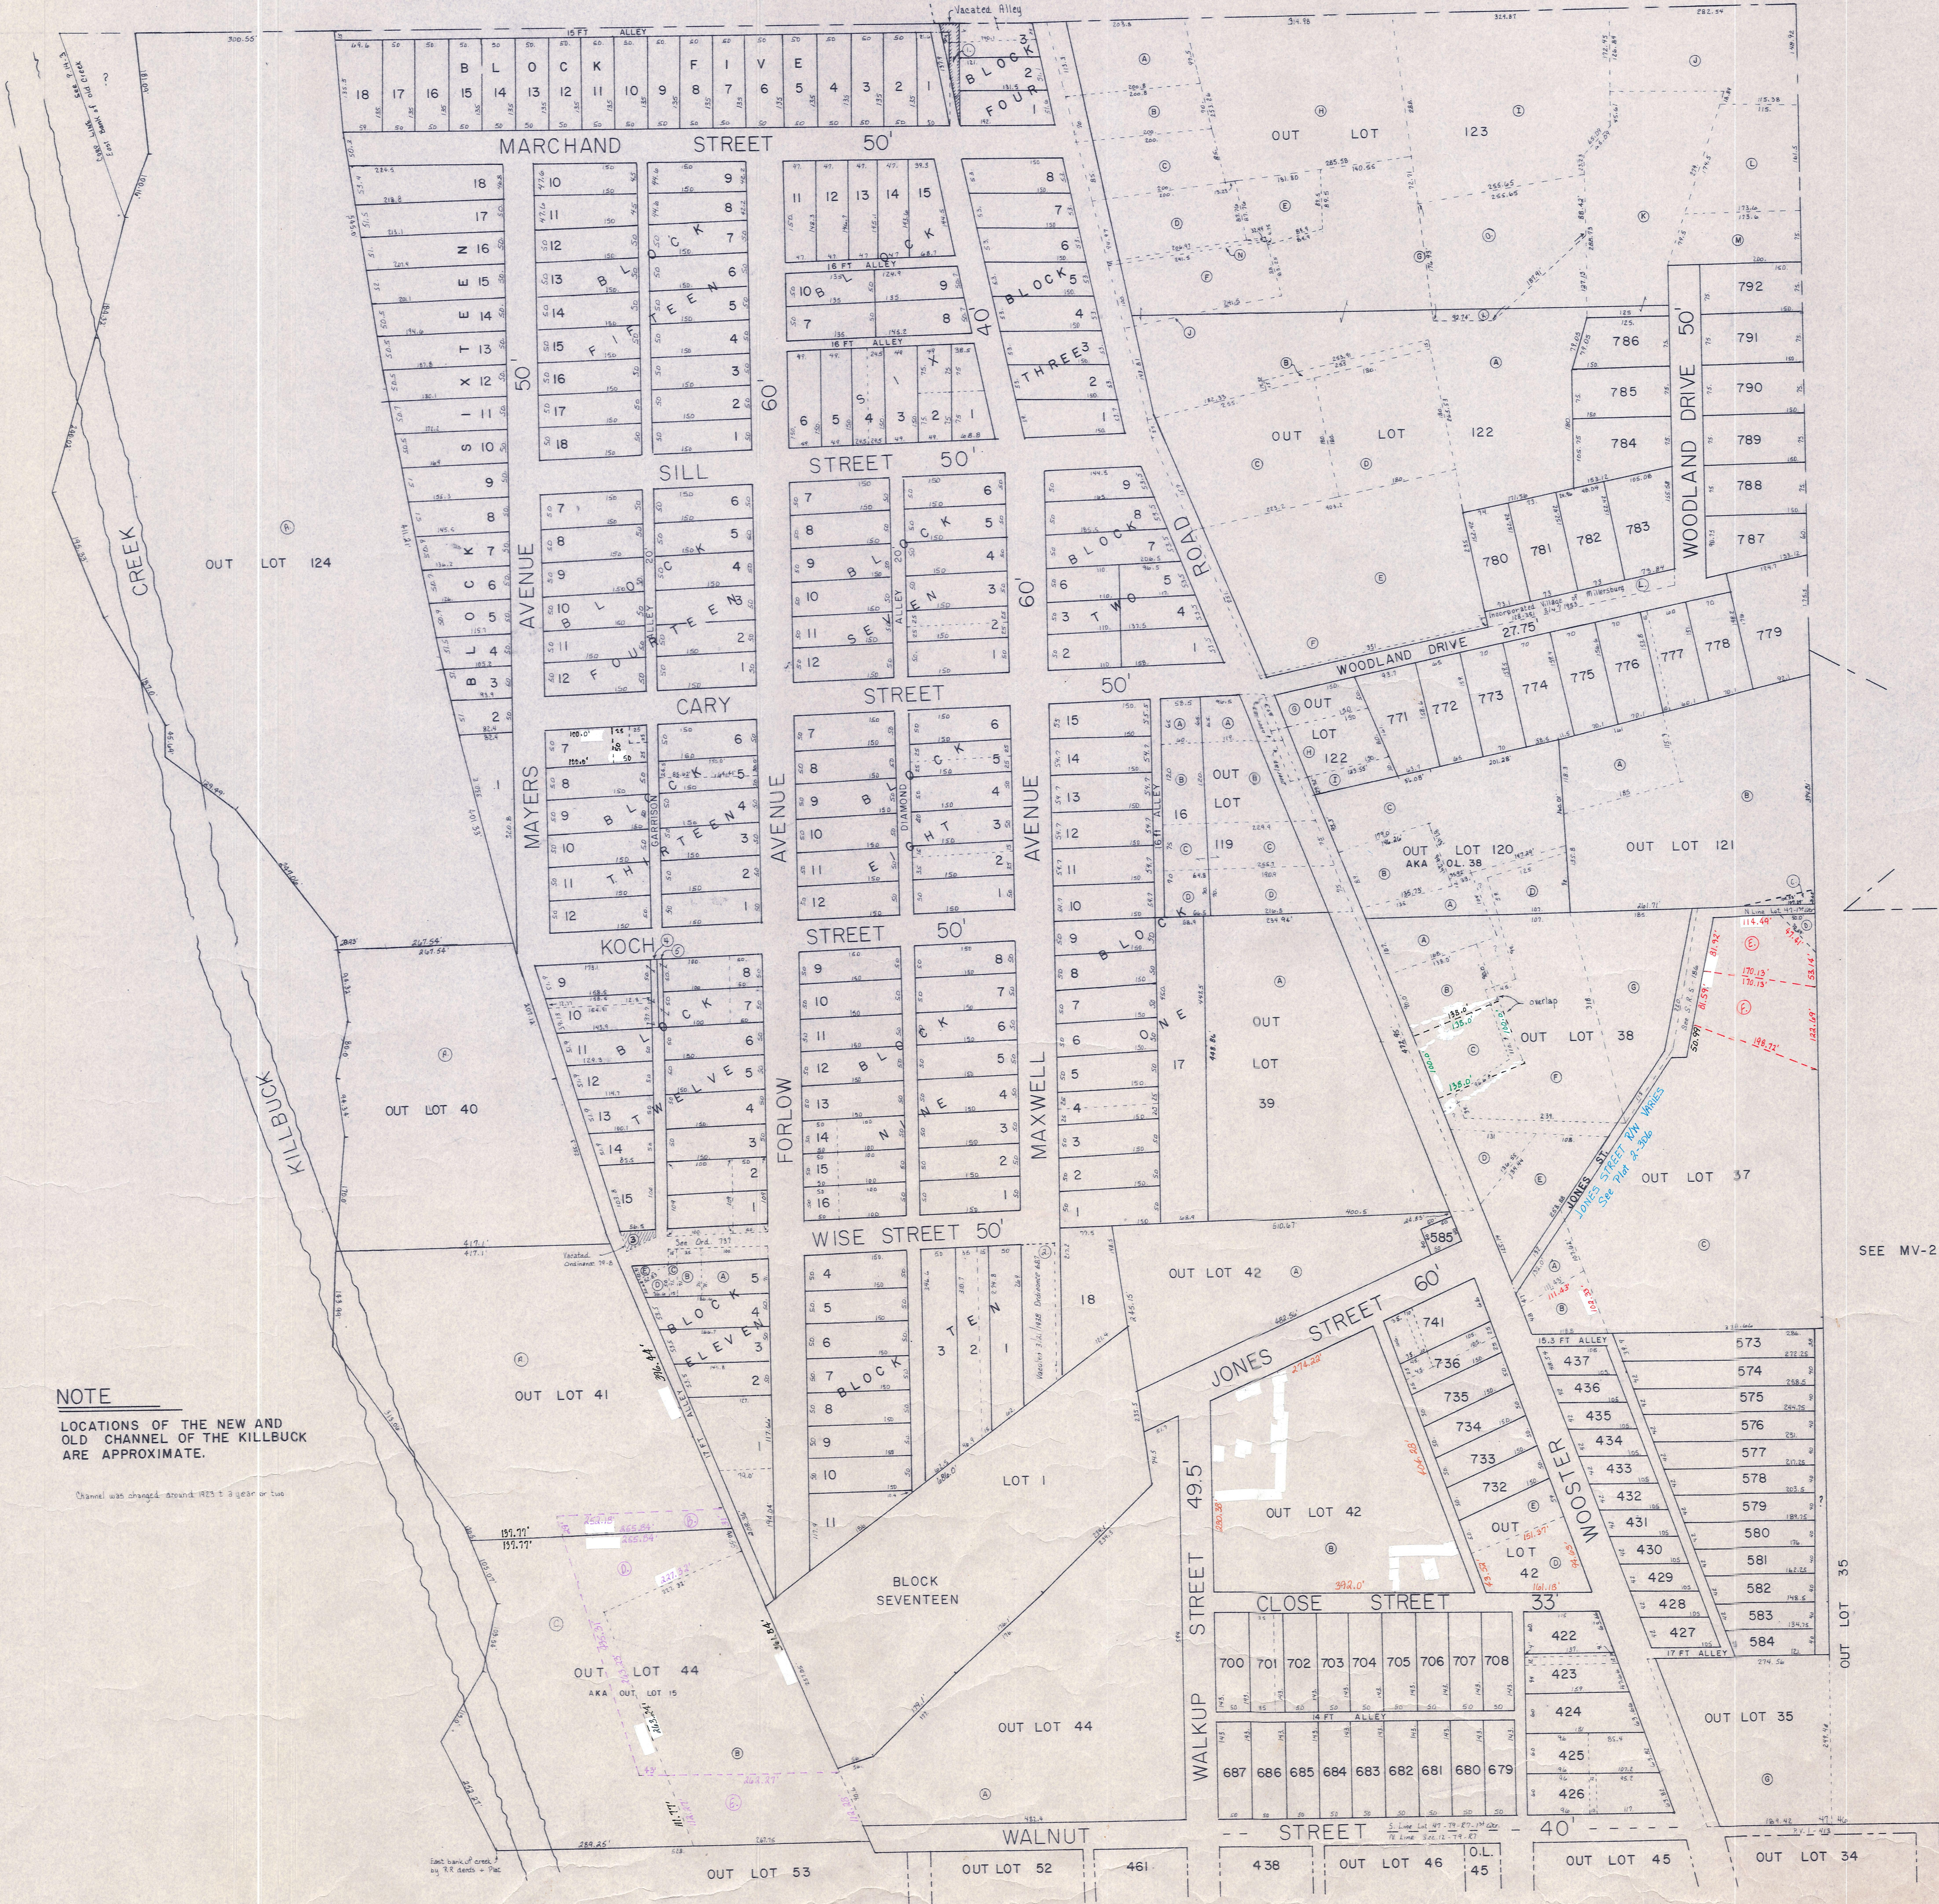


NOTE
LOCATIONS OF THE NEW AND
OLD CHANNEL OF THE KILLBUCK
ARE APPROXIMATE.

Channel was changed around 1825 to a year or two

SEE MV-2

SEE MV-3

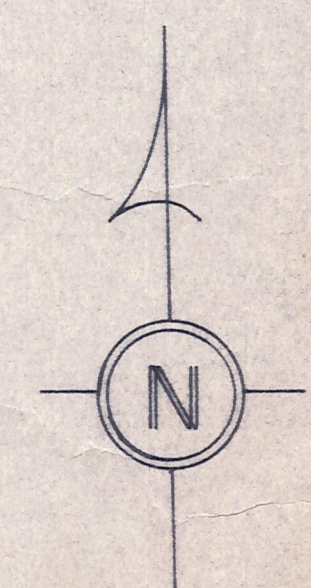

SCALE 1" = 100'

MILLERSBURG VILLAGE
HARDY TOWNSHIP
T-9, R-7, 1st Qtr., Lots 42-47

LET IT BE KNOWN, THIS MAP HAS BEEN PREPARED
AS A REFERENCE GUIDE TO PROPERTY OWNERSHIP.
WE BELIEVE THIS INFORMATION TO BE CORRECT
AND CURRENT. HOWEVER, IT IS NOT INTENDED
FOR ANY LEGAL USE, WHETHER IT BE IN SALES,
TRANSFER, TRADES, LEASES OF ANY TYPE, ETC.,
AND DO NOT ACCEPT RESPONSIBILITY FOR ERRORS
OF ANY NATURE OR OMISSIONS CONTAINED HEREIN.

MV-1