


T.H. 257
Old T.H. 452
60' x 11/2'

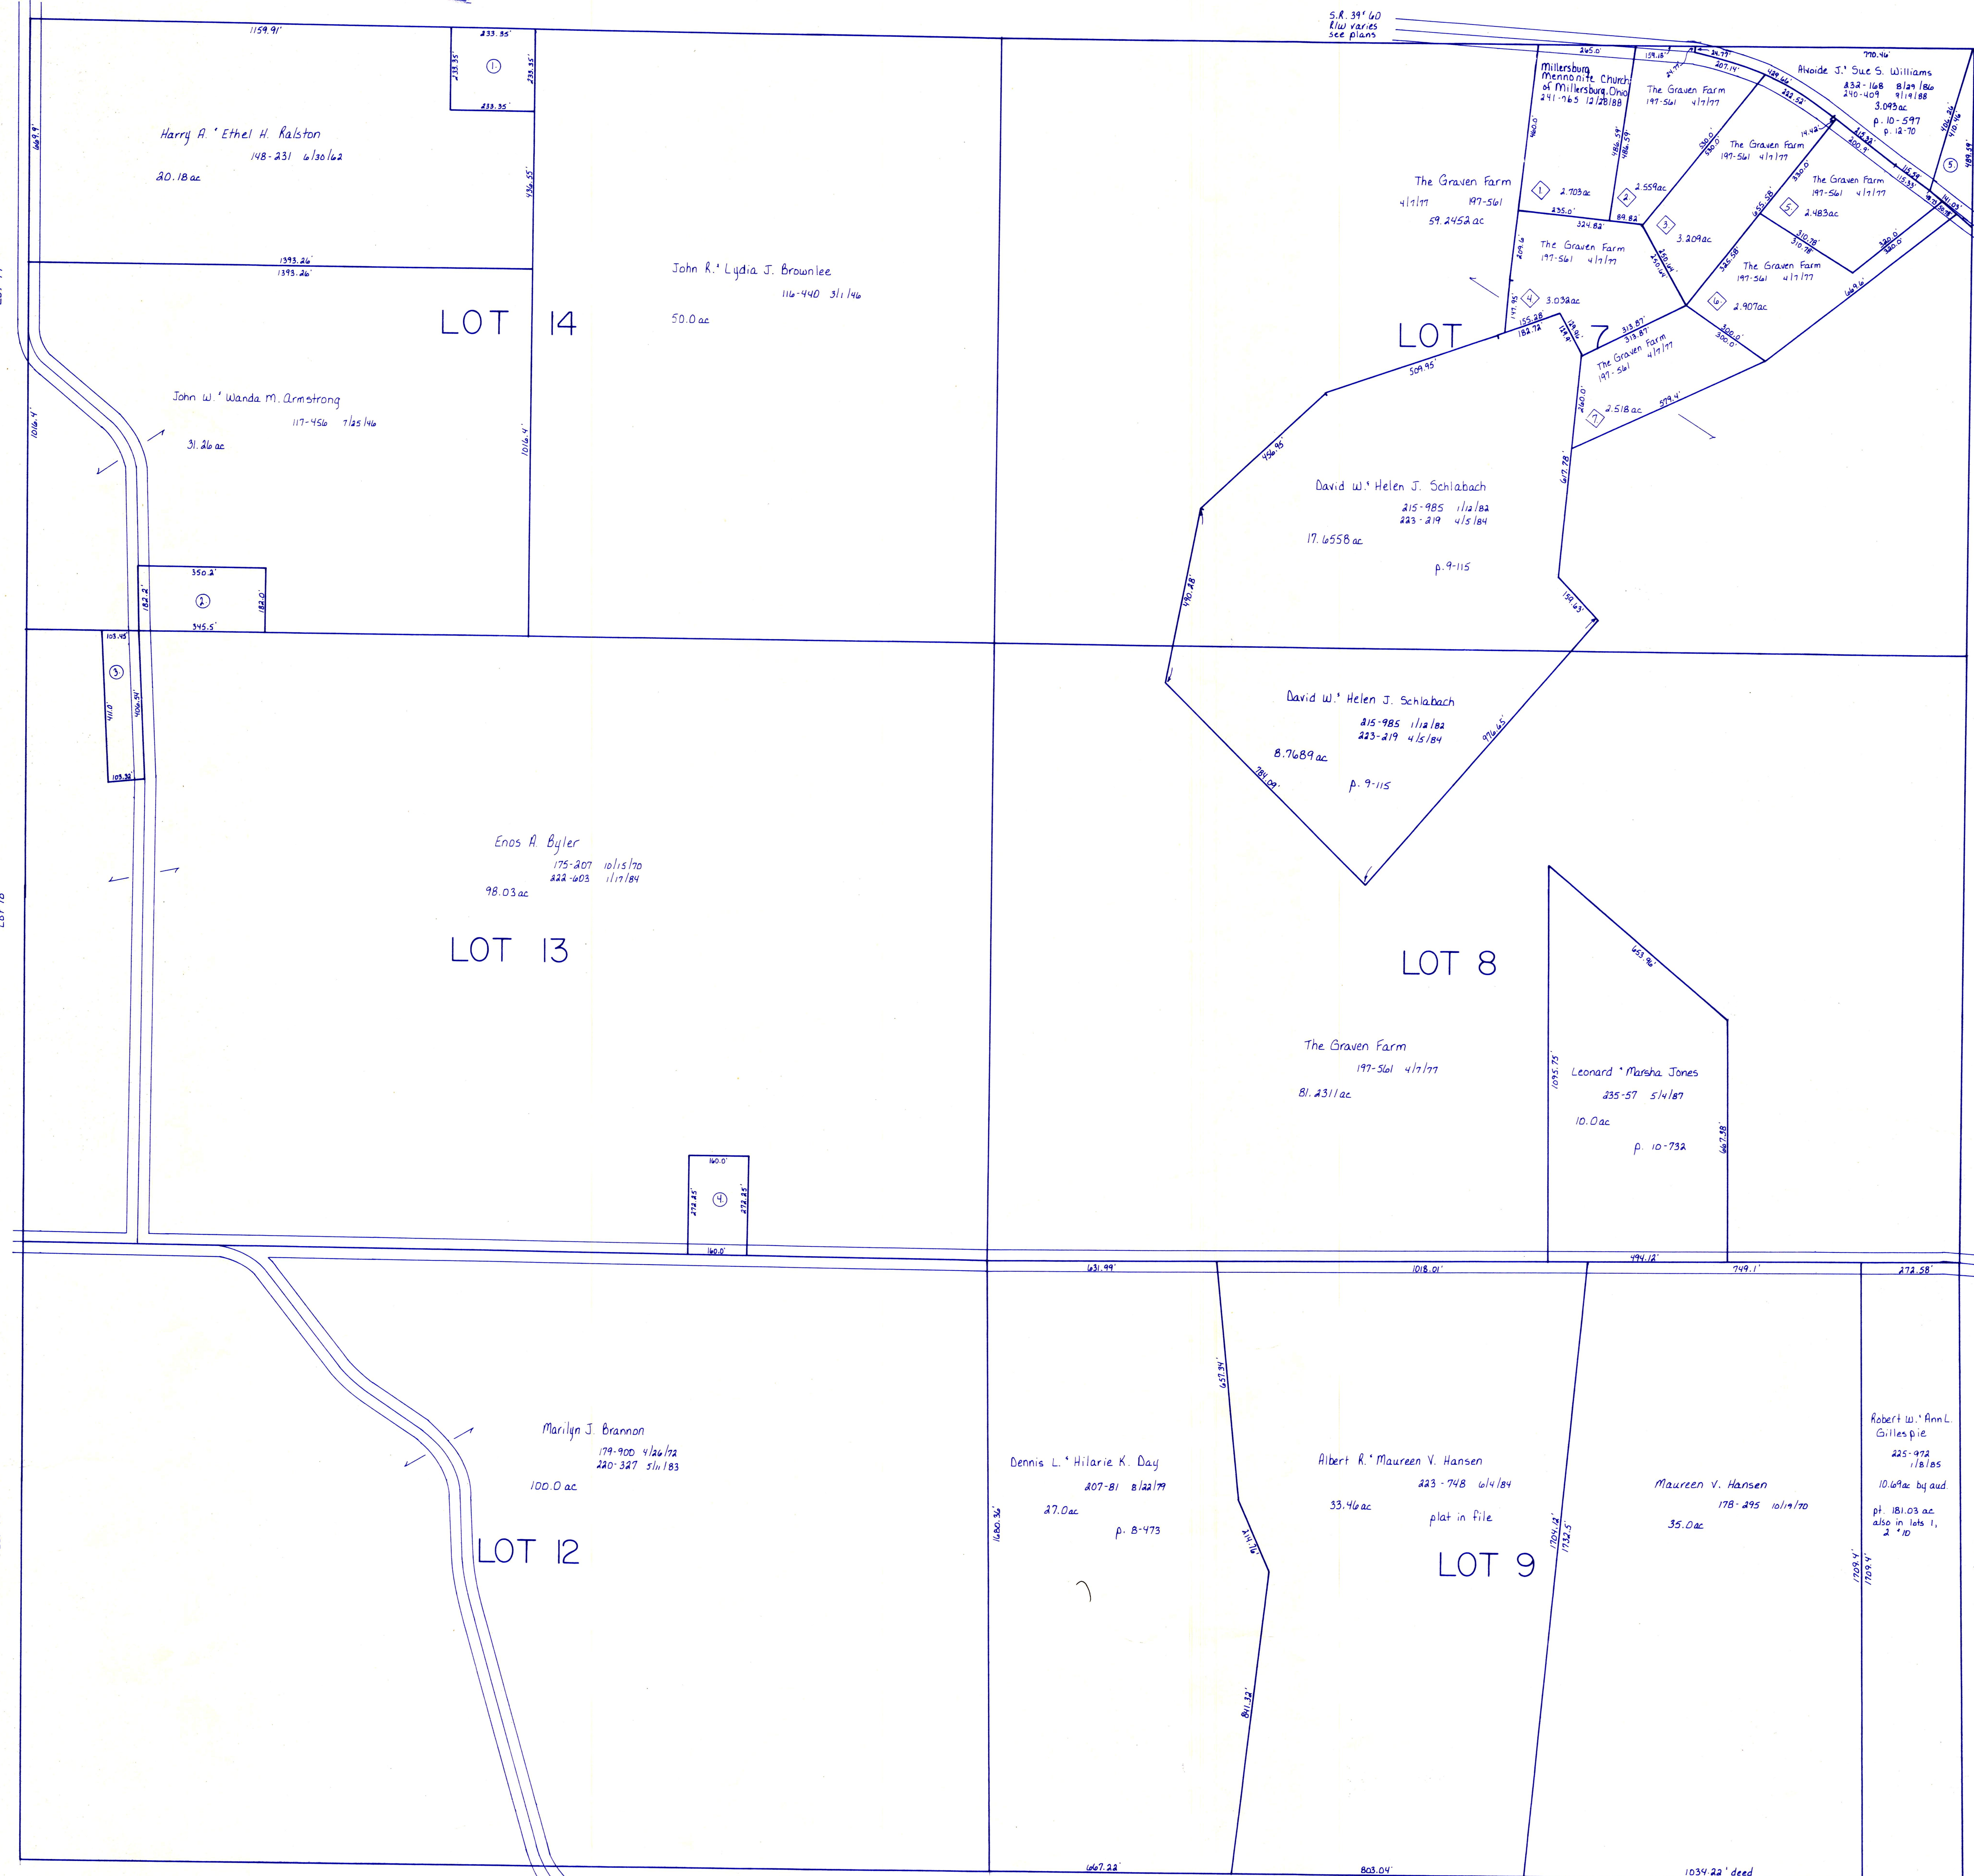

◇ The Graven Farm Allotment No. 1
plat 2-210 1/2 188/88

S.R. 39' 60"
R/L varies
see plans

Lot 7


T.H. 259
Old T.H. 310
60' x 11/2'

Lot 2

Lot 10

- ① John Dean Carol Ann Slates 239-302 6/28/88 1.25 ac p. 5-155
- ② Richard E. Vera E. Shedron 148-47 5/11/82 1.25 ac p. 3-63 B 242-525 3/1/89
- ③ Esther Edna Byler 229-486 11/25/85 97 ac p. 10-497
- ④ Martin W. Susan Kuhns 229-490 11/25/85 1.0 ac p. 10-497
- ⑤ Beery Ann McCullough 221-399 8/31/85 .595 ac p. 7-504

T.H. 257
Old T.H. 452
60' x 11/2'

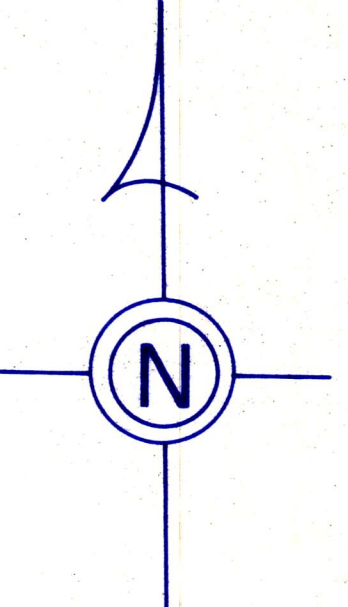

T-9, R-8, 2nd. Qtr.
lots 7, 8, 9, 12, 13, 14
MONROE TWP.
SCALE: 1" = 200'

LET IT BE KNOWN, THIS MAP HAS BEEN PREPARED AS A REFERENCE GUIDE TO PROPERTY OWNERSHIP. WE BELIEVE THIS INFORMATION TO BE CORRECT AND CURRENT, HOWEVER, IT IS NOT INTENDED FOR ANY LEGAL USE, WHETHER IT BE IN SALES, TRANSFERS, TRADES, LEASES OF ANY TYPE, ETC., AND DO NOT ACCEPT RESPONSIBILITY FOR ERRORS OF ANY NATURE OR OMISSIONS CONTAINED HEREIN.

M-88