


- 1500668000 (2) Winesburg Carriage, Ltd.
OR.185-1852 12/19/2005
0.273 ac
- 1500205002 (3) Daniel A. and Amanda Yoder
OR.188-1746 5/2/2006
1.574 ac p.19-692
- 1500205003 (4) Daniel A. and Amanda Yoder
OR.188-1746 5/2/2006
1.413 ac p.19-692
- 1500177000 (5) Melba L. Kendle, trustee
OR.5-302 3/20/1998
OR.212-914 7/22/2009
0.943 ac p.7-628
- 1500254000 (6) John J. and Mattie M. Miller
OR.6-889 4/13/1998
0.769 ac p.4-175
- 1500991000 (7) Jason A. and Juliana Yoder
OR.174-516 8/2/2004
0.7284 ac p.10-197

- 1500510000 (11) John D. and Linda Chupp
OR.188-92 11/7/2003
0.7242 ac p.8-598
- 1500405000 (12) Anton and Courtney Pacula
OR.202-2897 2/27/2008
1.0 ac p.4-24
- 1500934000 (13) Brian W. Yoder
OR.209-2557 3/19/2009
0.6833 ac p.8-825
- 1500643000 (14) Keith L. Beechy
Kris Andrea F. Stoltzfus
OR.195-3416 4/5/2007
0.502 ac p.7-276

- 1500292001 (18) Tri County Professional Associates, LLC
OR.188-2168 12/5/2003
0.3541 ac p.14-285
- 1500934001 (19) Keith L. Beechy
Kris Andrea F. Stoltzfus
OR.195-3416 4/5/2007
0.959 ac p.16-607
- 1500292002 (20) Steven L. and Marilyn E. Miller
OR.44-335 12/23/1999
1.452 ac p.17-342
- 1500992001 (21) Louis B. and Suzanne L. McFadden
OR.208-530 5/24/1987
1.5 ac p.10-821

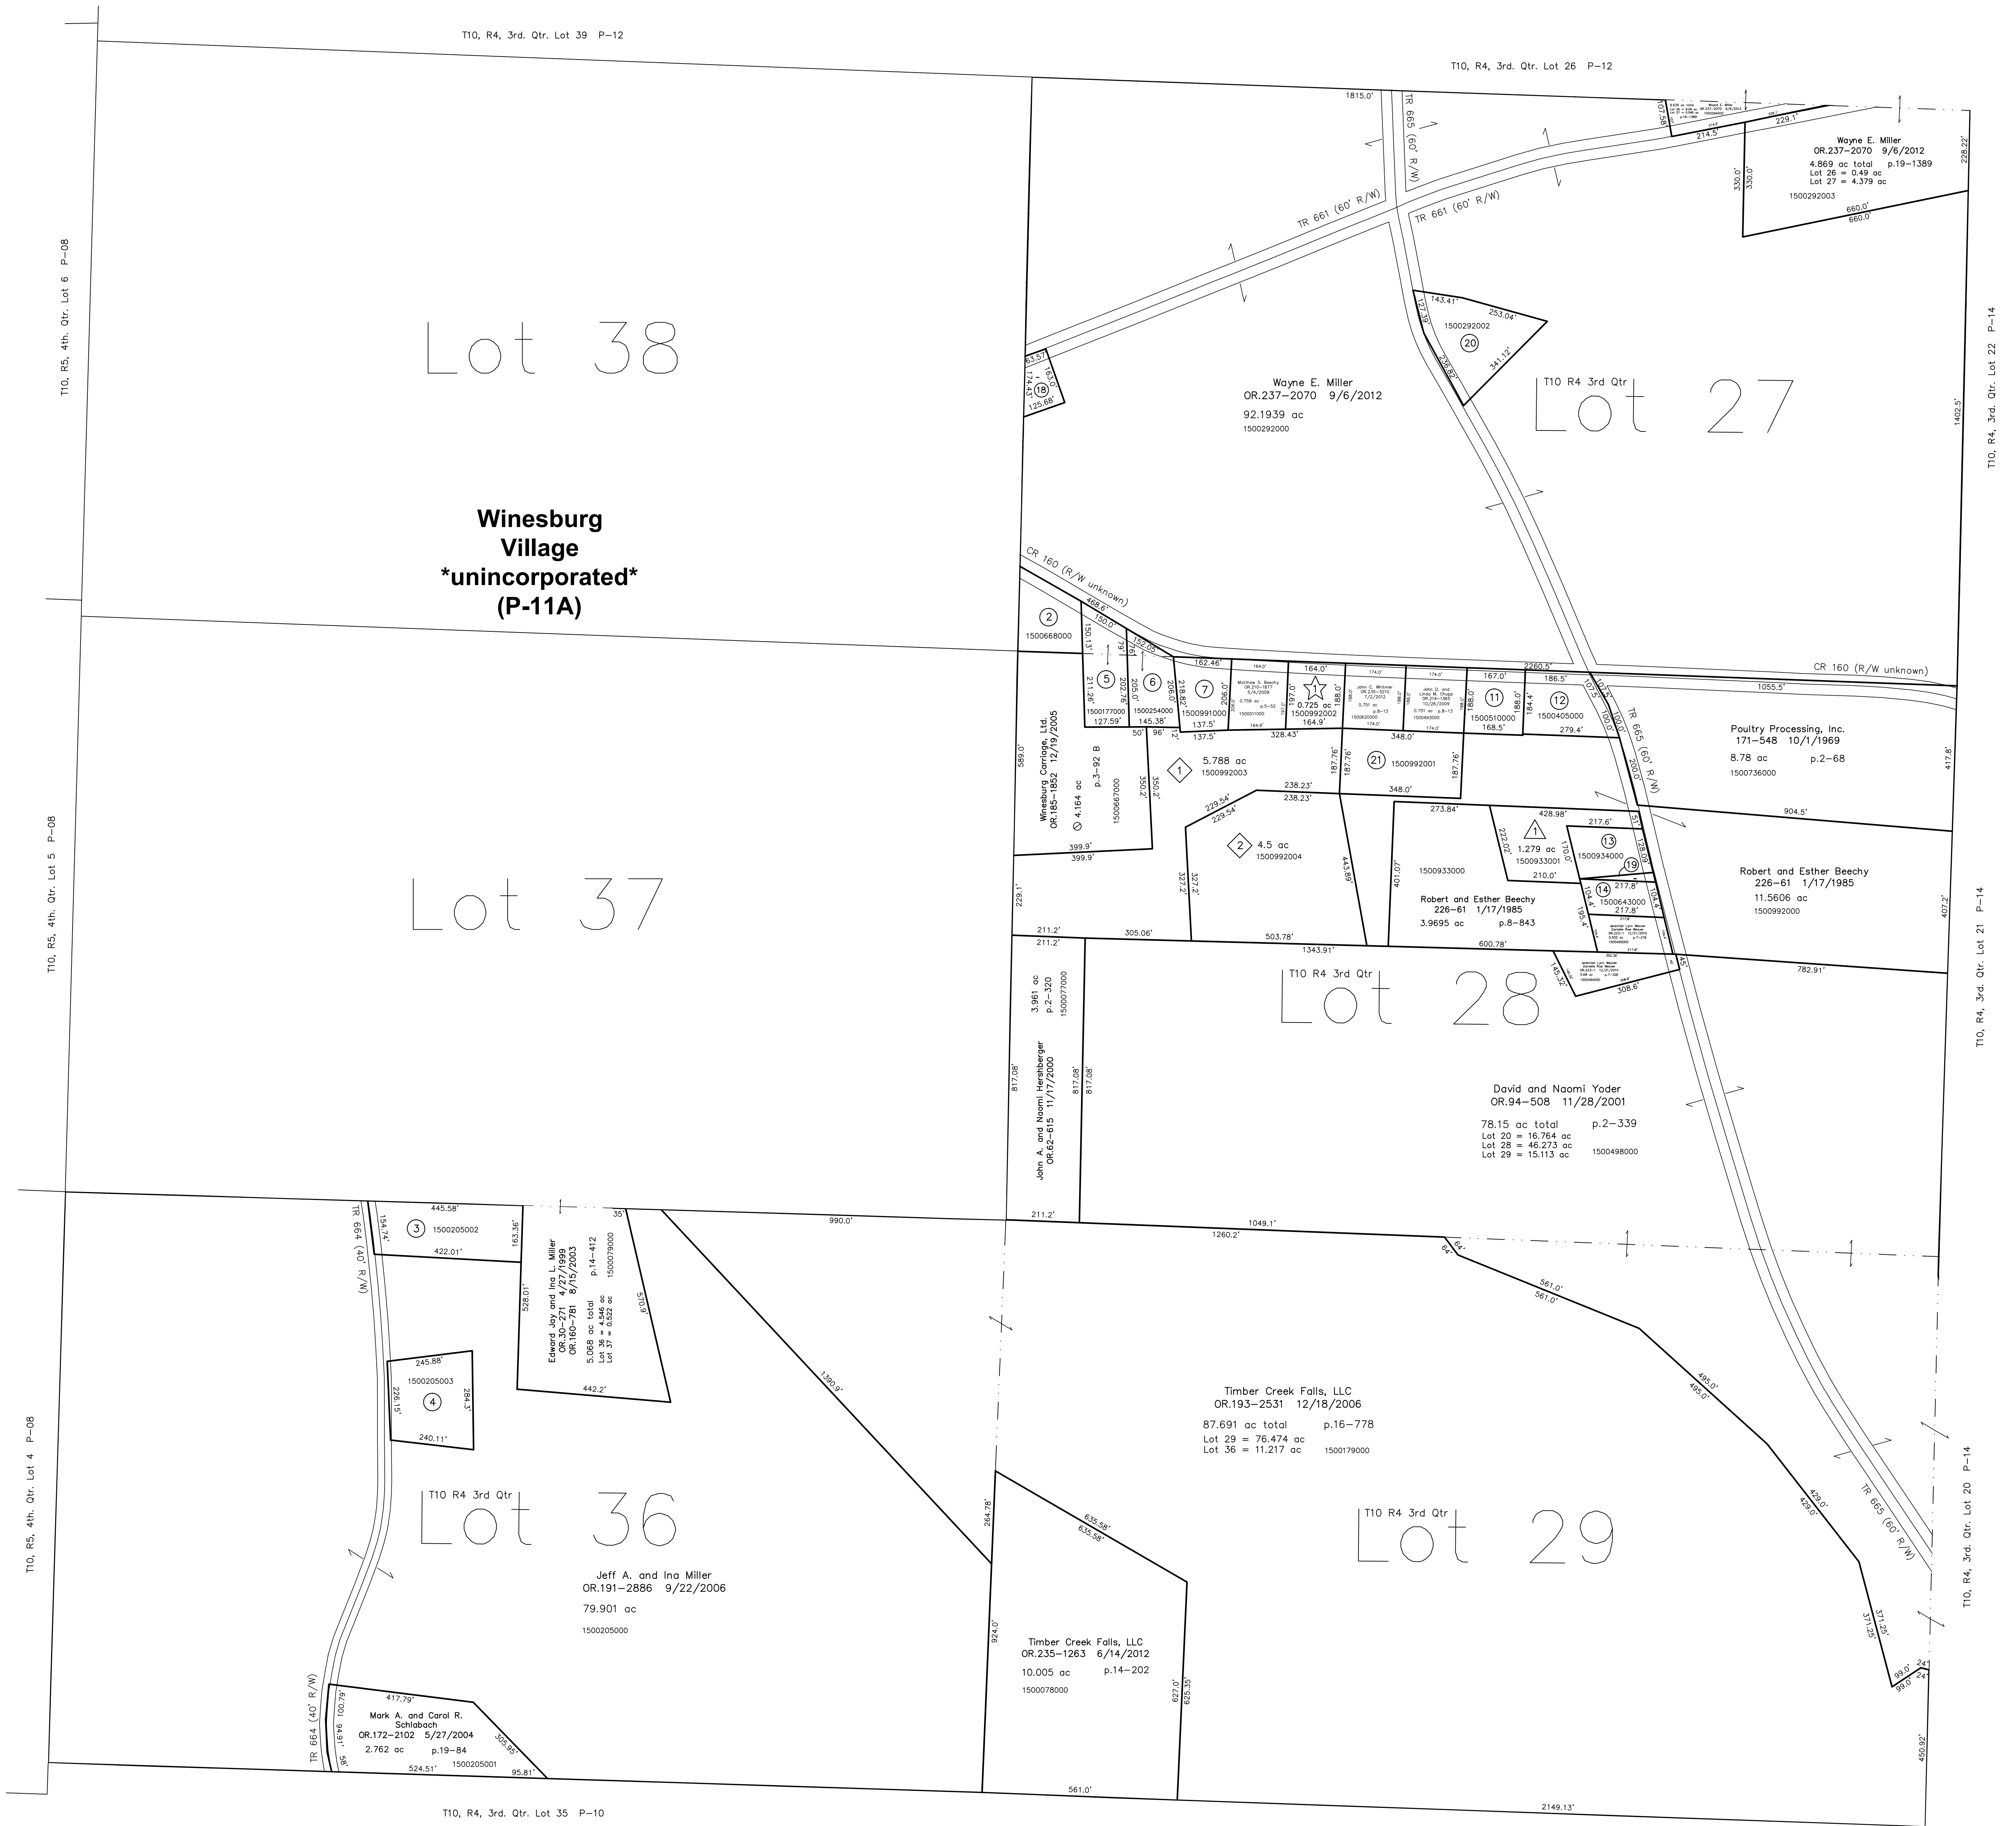

★ Beechy's Allotment No.1
Plat 2-216 Platted 7/24/1989

1500992002 ★ Richard A. and Peggy L. Beechy
244-213 7/24/1989
0.725 ac p.2-216

▲ Beechy's Allotment No.2
Plat 15-148 Platted 10/16/1997

1500933001 ▲ Brian L. and Beth Ann Beechy
280-438 10/20/1997
1.279 ac p.15-148


◇ Beechy Ridge Subdivision
Plat 19-668 Platted 4/6/2006

1500992003 ◇ Robert and Esther Beechy
OR.190-842 7/7/2009
5.788 ac p.19-668

1500992004 ◇ Melvin R. and Jewell Bontrager
OR.192-2977 11/6/2006
4.5 ac p.19-668

Last Revision: 9/6/2012

**T-10, R-4, 3rd. Qtr.
Lots 27,28,29,36,37,38
Paint Twp.
Holmes County, Ohio**

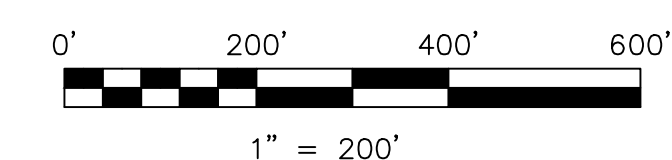

LET IT BE KNOWN, THIS MAP HAS BEEN PREPARED AS A REFERENCE GUIDE TO PROPERTY OWNERSHIP. WE BELIEVE THIS INFORMATION TO BE CORRECT AND CURRENT; HOWEVER IT IS NOT INTENDED FOR ANY LEGAL USE, WHETHER IT BE IN SALES, TRANSFERS, TRADES, LEASES OF ANY TYPE, ETC., AND DO NOT ACCEPT RESPONSIBILITY FOR ERRORS OF ANY NATURE OR OMISSIONS CONTAINED HEREIN.

○ new survey required
○ for next transfer

P-11