

- 1700321000 ① Steve D. Radford
OR.62-689 11/17/2000
1.58 ac
- 1700600000 ③ Delia G. Beckett
OR.46-369 1/28/2000
1.599 ac p.3-46
- 1700017000 ④ Denver Beckett
240-157 8/25/1988
1.35 ac
- 1700392000 ⑤ Denver and Deborah Beckett
OR.35-125 7/15/1999
0.5 ac p.3-73
- 1700391000 ⑥ Denver and Deborah Beckett
OR.35-125 7/15/1999
0.5 ac p.3-78
- 1700599000 ⑦ Delia G. Beckett
OR.46-369 1/28/2000
0.23 ac p.3-46

- 1700150000 ⑧ Cheryl Blake
OR.175-1016 9/23/2004
1.0 ac

- 1700575001 ⑪ Ella A. Kauffman
OR.192-1526 10/19/2006
0.104 ac p.12-619
- 1700575000 ⑫ Ella A. Kauffman
OR.209-2645 3/20/2009
1.047 ac p.14-864
- 1700179000 ⑬ Ella A. Kauffman
OR.192-1526 10/19/2006
0.35 ac p.3-79

- 0000000000 ⑭ Willis J. Miller "lost deeded owner"
123-225 11/3/1949


- 1760021000 ⑮ State of Ohio, Department of Natural Resources
197-428 3/18/1977
1.05 ac total in sec 28 and 29

- 1760020000 ⑯ State of Ohio, Department of Natural Resources
197-428 3/18/1977
1.1 ac

- 1700528001 ⑰ American Legion Melvin McClure Post 551
OR.194-696 1/10/2007
1.552 ac p.14-510

- 1700528003 ⑱ Victor E. Whytzell
OR.194-700 1/10/2007
0.778 ac p.19-911

- 1700528002 ⑲ American Legion Melvin McClure Post 551
OR.194-696 1/10/2007
0.798 ac p.19-911

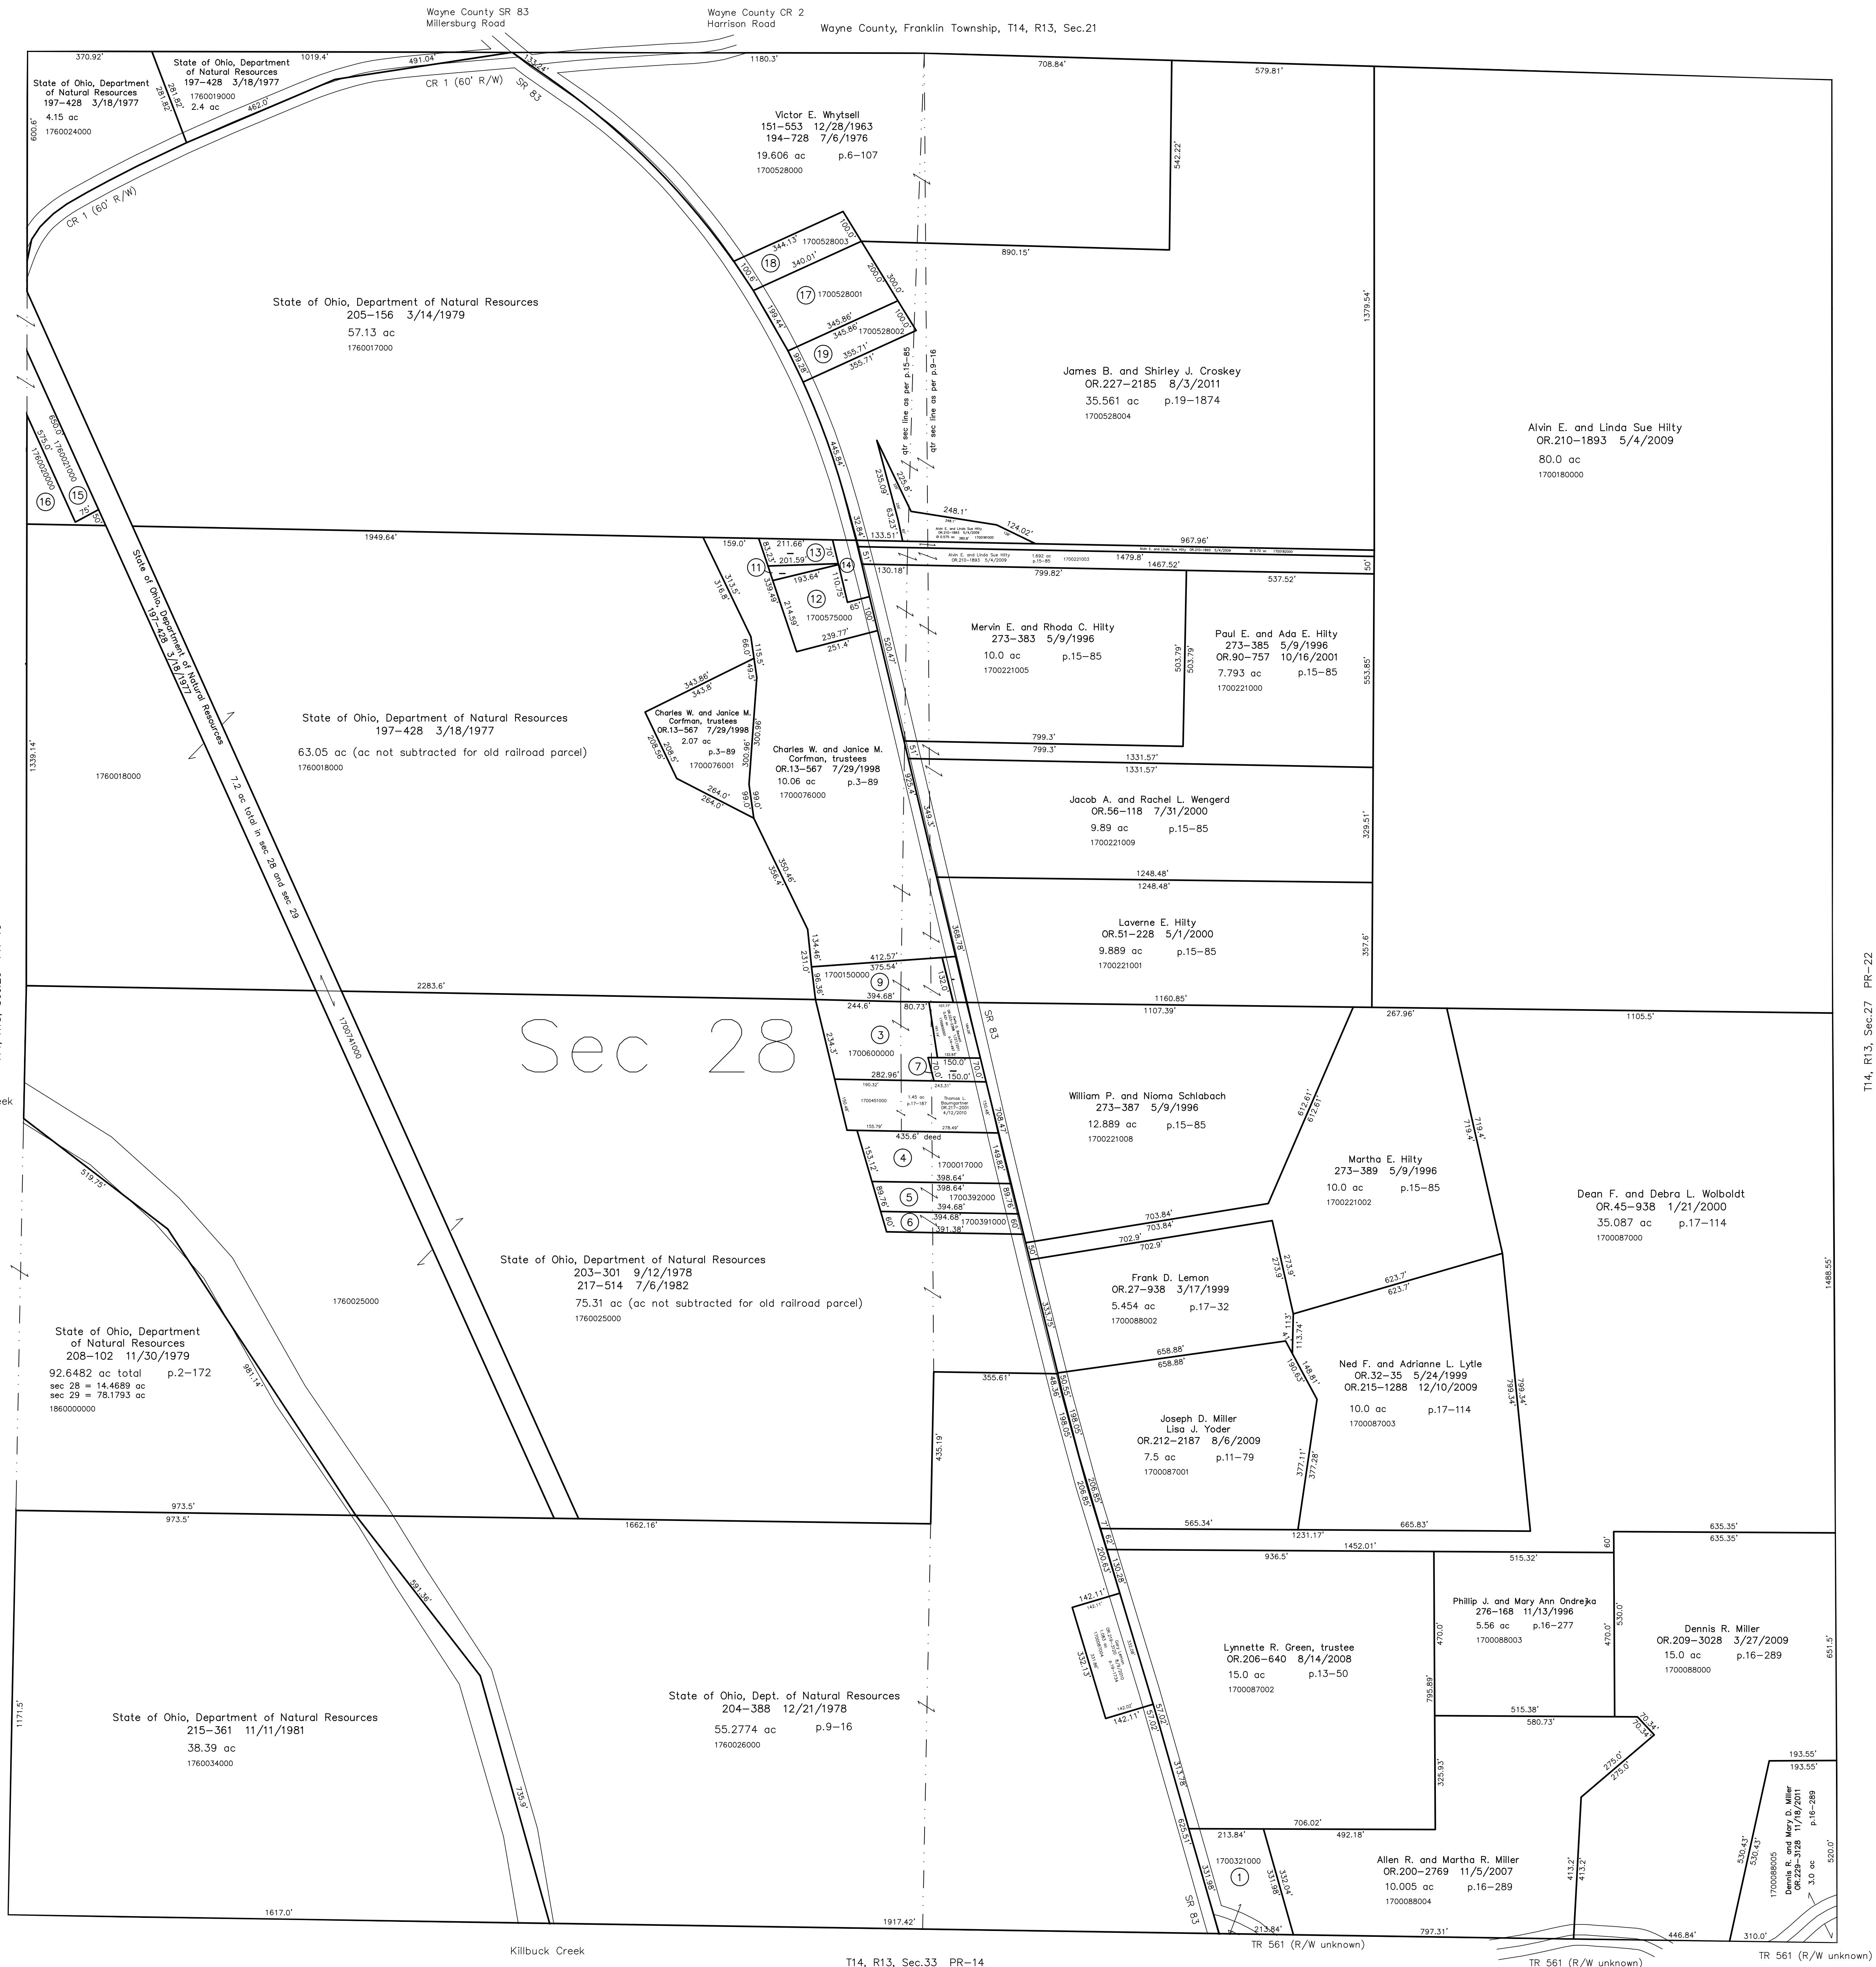


Sec 28

T14, R13, Sec.28 PR-10

T14, R13, Sec.27 PR-22

T14, R13, Sec.33 PR-14

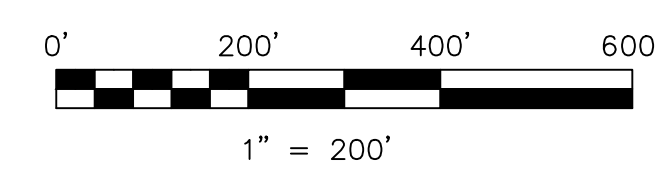

LET IT BE KNOWN, THIS MAP HAS BEEN PREPARED AS A REFERENCE GUIDE TO PROPERTY OWNERSHIP. WE BELIEVE THIS INFORMATION TO BE CORRECT AND CURRENT, HOWEVER IT IS NOT INTENDED FOR ANY LEGAL USE, WHETHER IT BE IN SALES, TRANSFERS, TRADES, LEASES OF ANY TYPE, ETC., AND DO NOT ACCEPT RESPONSIBILITY FOR ERRORS OF ANY NATURE OR OMISSIONS CONTAINED HEREIN.

new survey required for next transfer

Last Revision: 11/18/2011

**T-14, R-13, Sec.28
Prairie Twp.
Holmes County, Ohio**

PR-15

