


- 1700016000 ① Stephen D. and Kara M. Pootes
OR.188-2557 7/31/2007
1.023 ac p.17-894
- 1700152000 ② Jason P. and Mary Lisa Speelman
OR.205-2577 7/16/2008
0.8 ac
- 1700646000 ③ Rollin D. Parrot, trustee
Jill M. Parrot, trustee
OR.200-1346 10/19/2007
p.10-139
- 1700031000 ④ Don E. Bretz
206-92 6/7/1979
OR.70-395 3/23/2001
2.31 ac p.5-98
- 0000000000 ⑤ not used
- 1700629004 ⑥ Jason P. and Mary Lisa Speelman
OR.205-2577 7/16/2008
0.044 ac p.16-99
- 1700617000 ⑦ Brian A. and Donna L. Miller
OR.42-460 11/19/1999
1.784 ac p.16-425
- 1700142000 ⑧ Leonard Hantzsche, Jr.
201-485 4/12/1978
275-170 8/10/1996
1.163 ac
- 1700506006 ⑨ Brian A. and Donna L. Miller
OR.62-345 11/13/2000
1.0 ac p.17-546

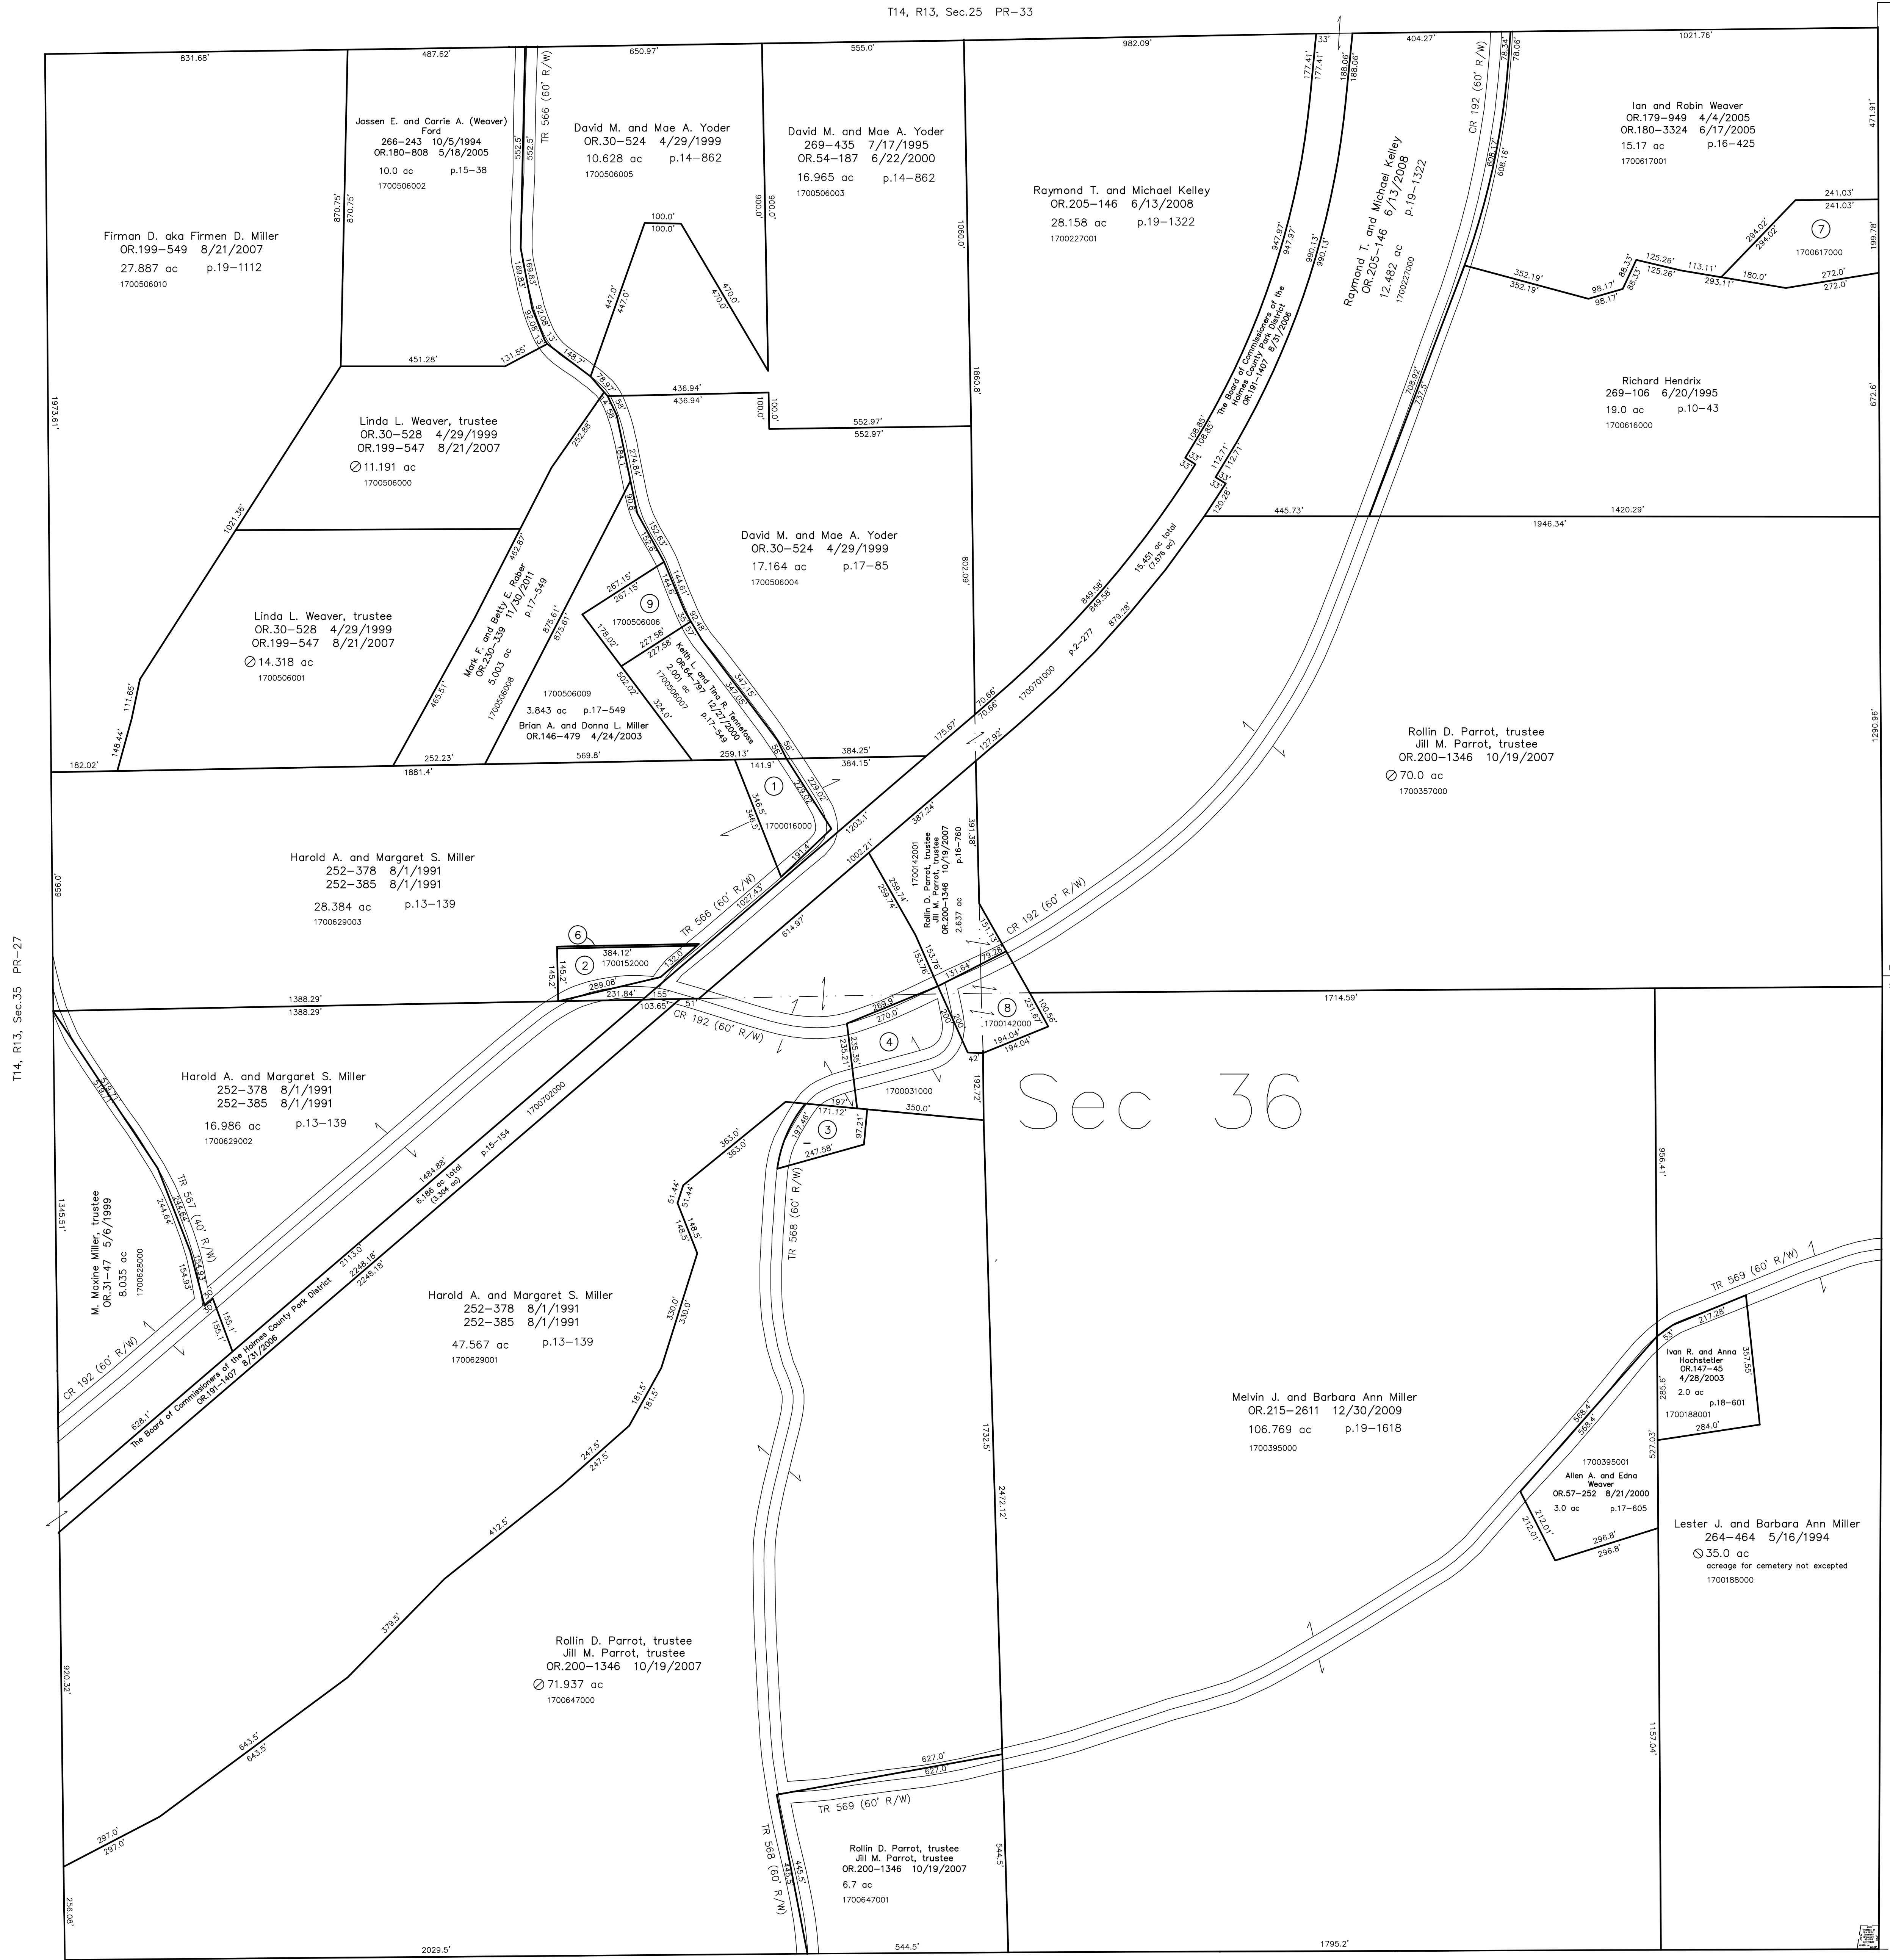


T14, R13, Sec.35 PR-27

Salt Creek Township T15, R12, Sec.31 SC-13

Last Revision: 11/30/2011

T-14, R-13, Sec.36
Prairie Twp.
Holmes County, Ohio

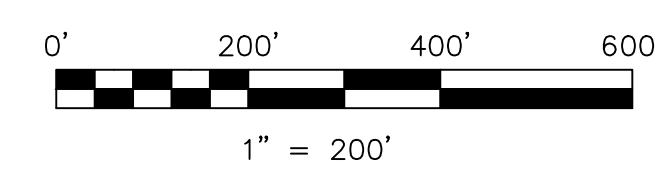

LET IT BE KNOWN, THIS MAP HAS BEEN PREPARED AS A REFERENCE GUIDE TO PROPERTY OWNERSHIP. WE BELIEVE THIS INFORMATION TO BE CORRECT AND CURRENT, HOWEVER IT IS NOT INTENDED FOR ANY LEGAL USE, WHETHER IT BE IN SALES, TRANSFERS, TRADES, LEASES OF ANY TYPE, ETC., AND DO NOT ACCEPT RESPONSIBILITY FOR ERRORS OF ANY NATURE OR OMISSIONS CONTAINED HEREIN.

new survey required for next transfer

PR-32

