


- 1700653001 ① Johnny Jr. and Mary J. Miller  
06/198-566 7/2/2007  
1.5 ac p.12-599
- 1700661000 ② Joseph Jr. and Donna Malbach  
245-881 1/10/1990  
1.231 ac p.9-199
- 1700169000 ③ Daniel S. and Ruth B. Hershberger  
178-461 11/8/1971  
257-1012 11/24/1992  
1.47 ac p.5-102
- 1700638000 ④ Harold and Linda Alexander  
220-64 4/15/1983  
0.5 ac p.9-174
- 1700701003 ⑤ The Village of Fredericksburg, Ohio  
273-810 5/31/1996  
273-817 5/31/1996  
0.778 ac p.2-255
- 1700292001 ⑥ Marion A. Miller  
08/209-1131 2/27/2009  
1.0 ac p.16-775
  
- 1700002000 ⑧ Harold and Linda Alexander  
208-125 12/4/1979  
1.862 ac p.8-529
- 1700643001 ⑨ The Village of Fredericksburg, Ohio  
273-823 5/31/1996  
1.706 ac p.2-255

Wayne County, Franklin Township, T14, R13, Sec.24

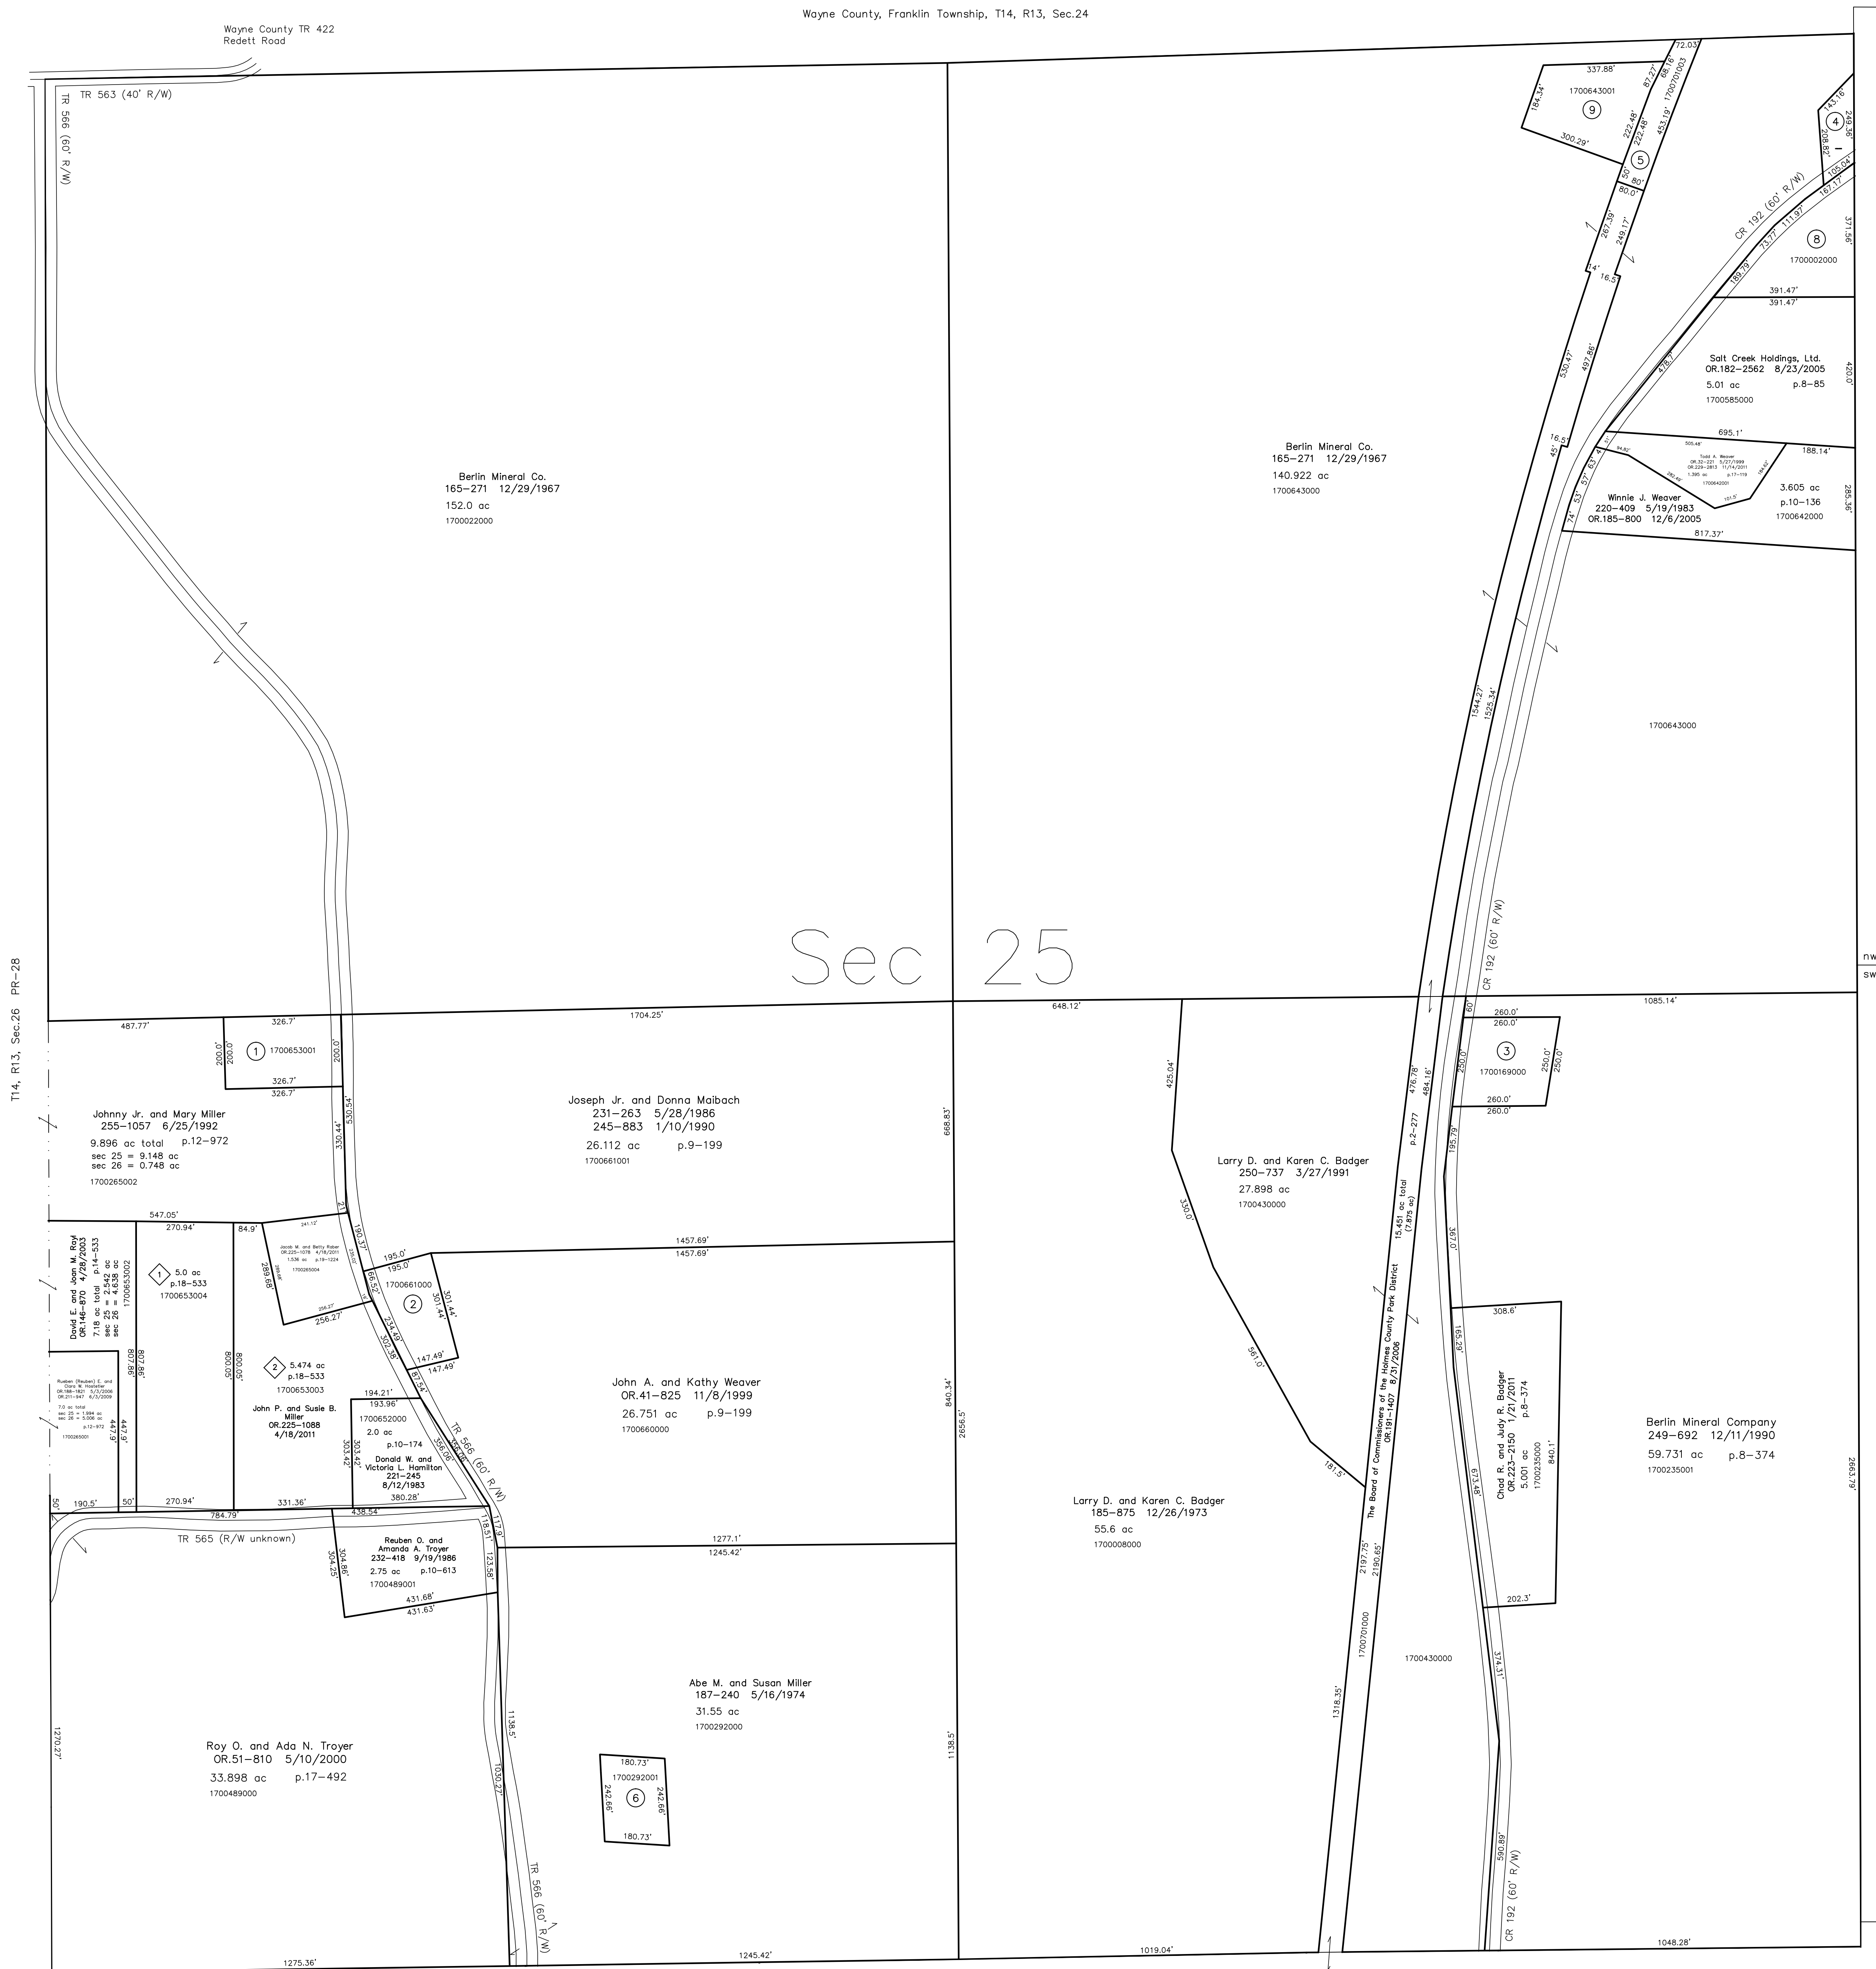

T14, R13, Sec.26 PR-28


Salt Creek Township T15, R12, Sec.30 SC-14

◆ Saw Mill Subdivision  
Plat 18-533 Platted 2/25/2003

T14, R13, Sec.36 PR-32

Last Revision: 11/14/2011

**T-14, R-13, Sec.25**  
**Prairie Twp.**  
**Holmes County, Ohio**

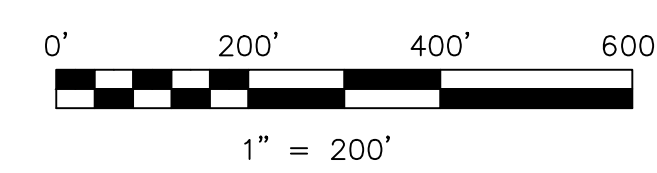

LET IT BE KNOWN, THIS MAP HAS BEEN PREPARED AS A REFERENCE GUIDE TO PROPERTY OWNERSHIP. WE BELIEVE THIS INFORMATION TO BE CORRECT AND CURRENT, HOWEVER IT IS NOT INTENDED FOR ANY LEGAL USE, WHETHER IT BE IN SALES, TRANSFERS, TRADES, LEASES OF ANY TYPE, ETC., AND DO NOT ACCEPT RESPONSIBILITY FOR ERRORS OF ANY NATURE OR OMISSIONS CONTAINED HEREIN.

○ new survey required  
for next transfer

**PR-33**

