


- 1700653001 ① Johnny Jr. and Mary J. Miller
06/198-566 7/3/2007
1.5 ac p.12-599
- 1700661000 ② Joseph Jr. and Donna Malbach
245-881 1/10/1990
1.211 ac p.9-199
- 1700169000 ③ Daniel S. and Ruth B. Hershberger
178-461 11/8/1971
257-1012 11/24/1992
1.47 ac p.5-102
- 1700701003 ④ The Village of Fredericksburg, Ohio
273-810 5/31/1996
273-817 5/31/1996
0.778 ac p.2-255
- 1700292001 ⑤ Marion A. Miller
OR.209-1131 2/27/2009
1.0 ac p.16-775
- 1700643001 ⑥ The Village of Fredericksburg, Ohio
273-823 5/31/1996
1.706 ac p.2-255

Wayne County, Franklin Township, T14, R13, Sec.24

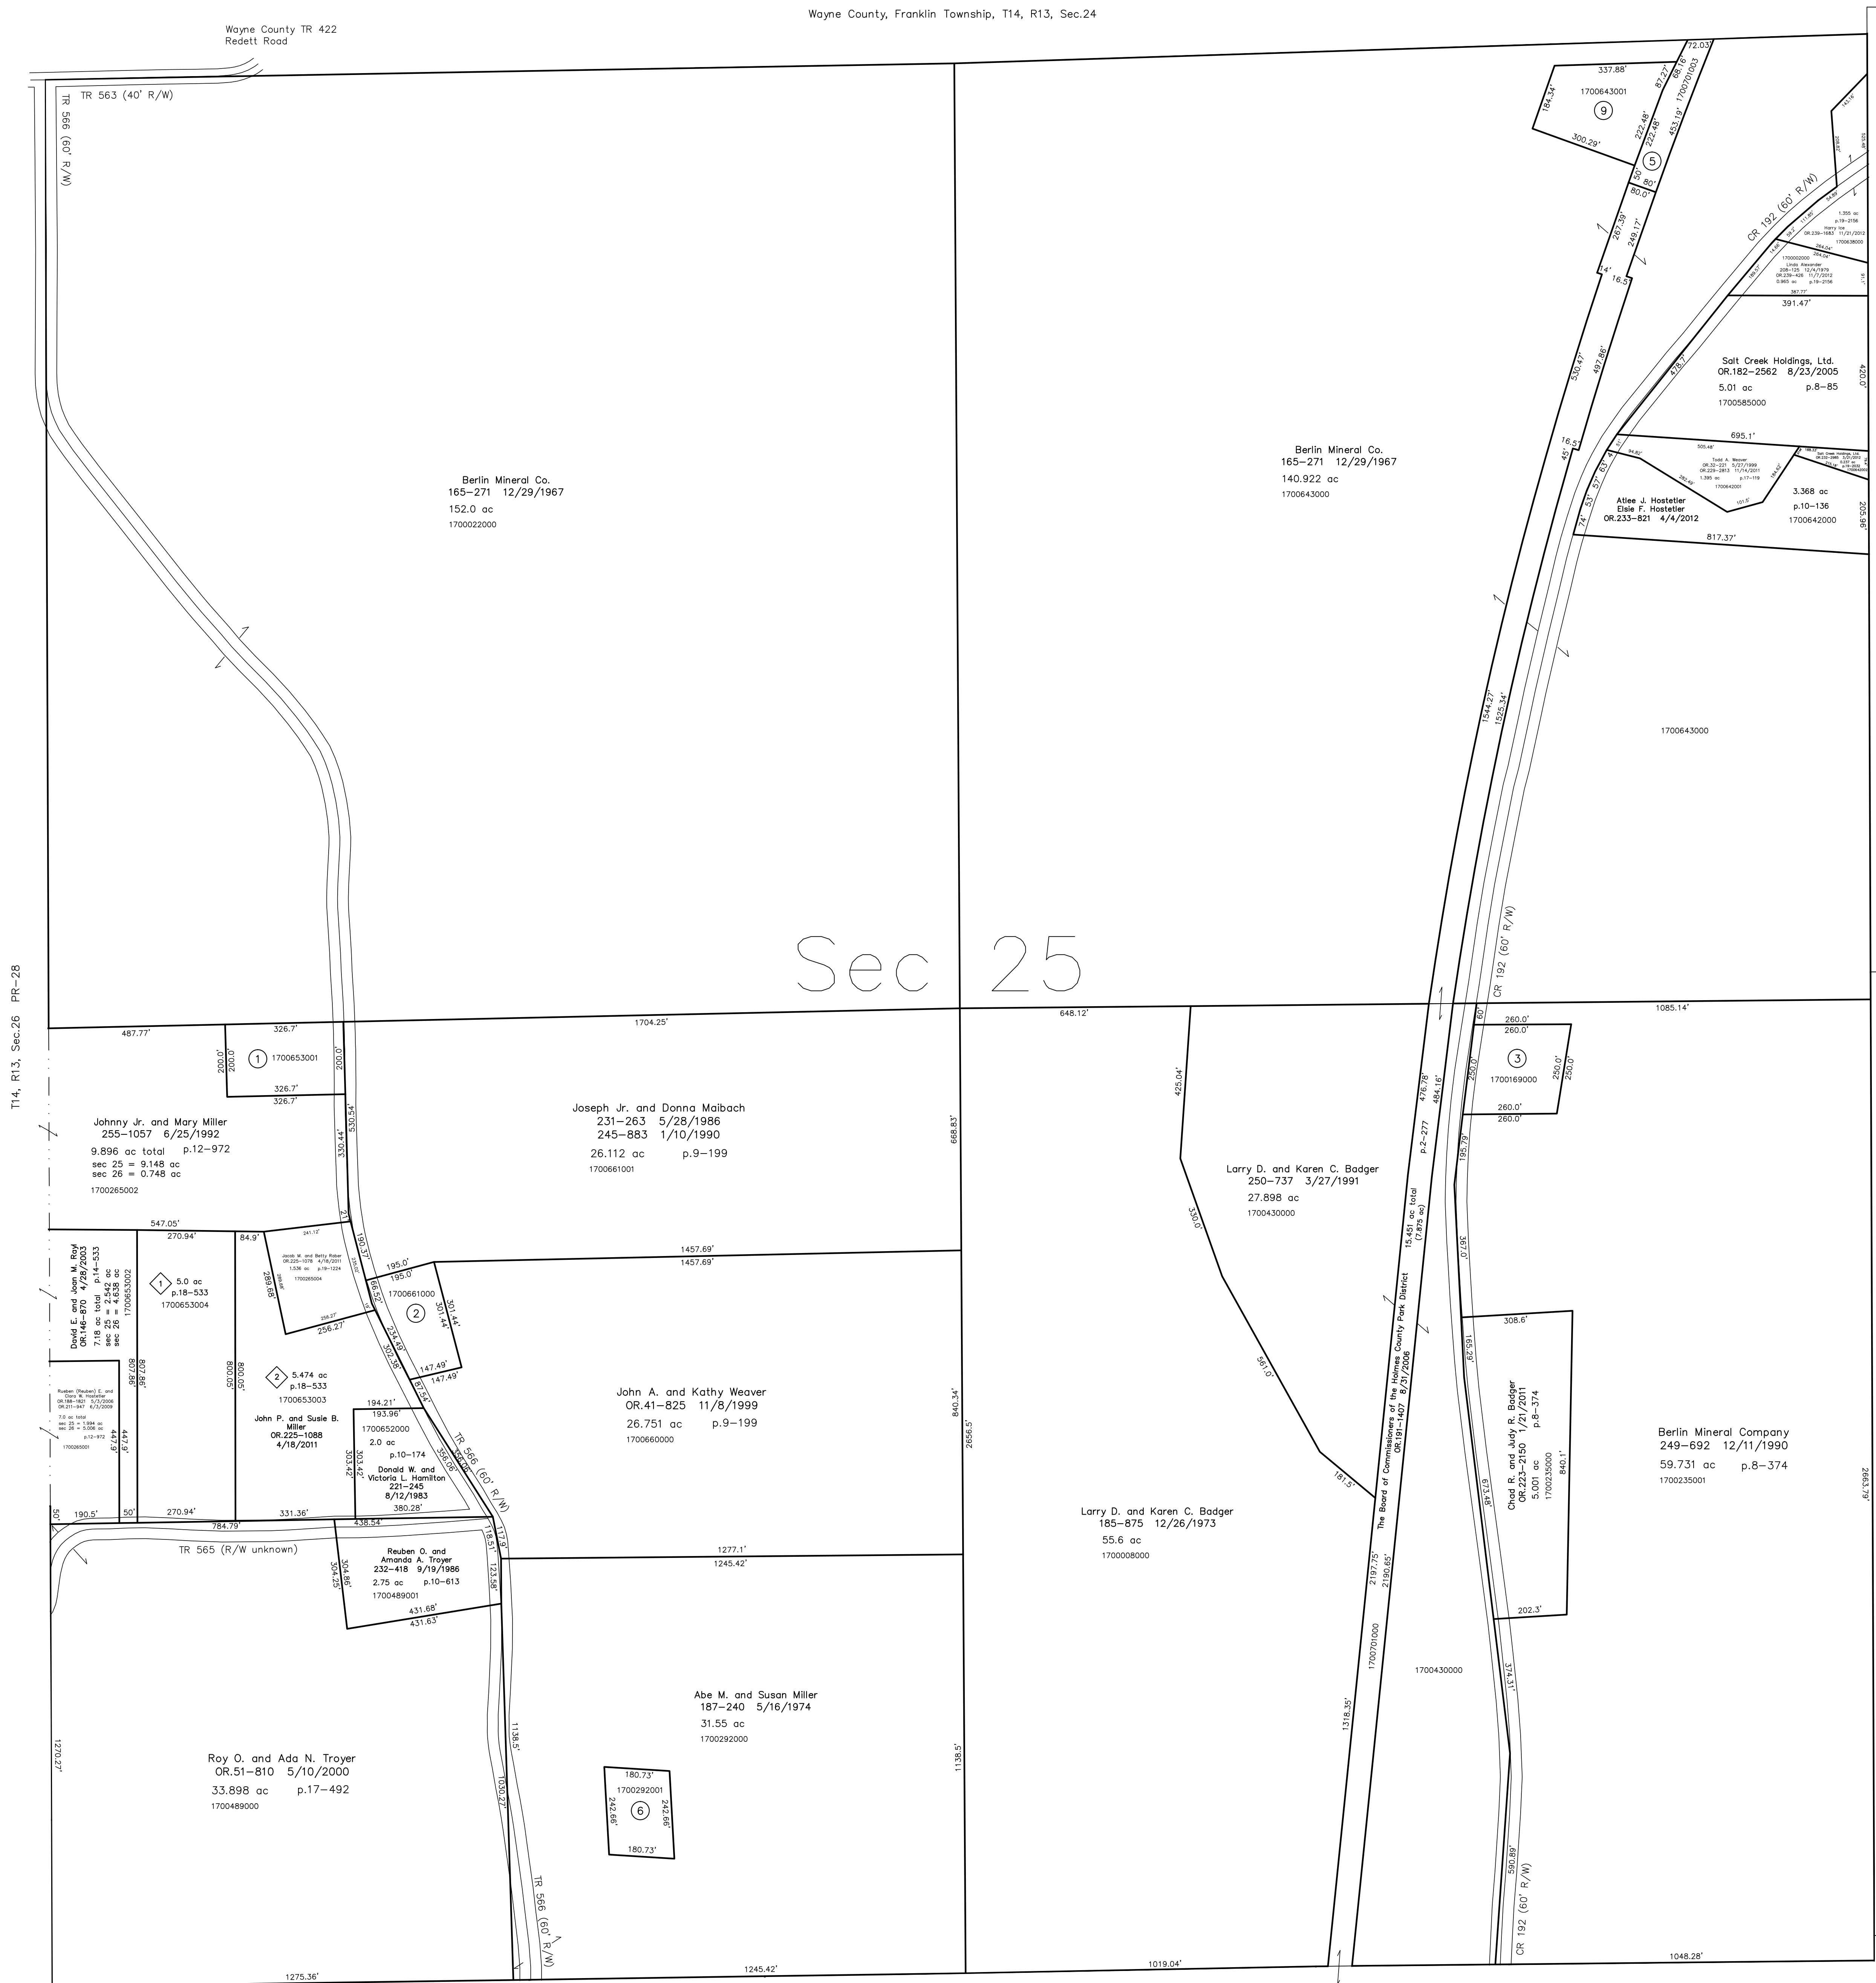

Sec 25

T14, R13, Sec.26 PR-28


Salt Creek Township T15, R12, Sec.30 SC-14

◆ Saw Mill Subdivision
Plat 18-533 Platted 2/25/2003

T14, R13, Sec.36 PR-32

Last Revision: 11/21/2012

T-14, R-13, Sec.25
Prairie Twp.
Holmes County, Ohio

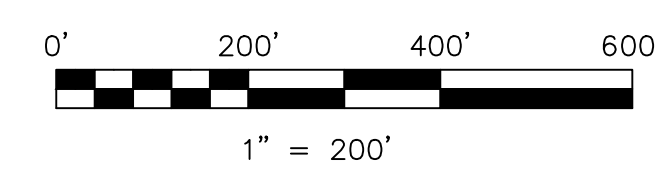

LET IT BE KNOWN, THIS MAP HAS BEEN PREPARED AS A REFERENCE GUIDE TO PROPERTY OWNERSHIP. WE BELIEVE THIS INFORMATION TO BE CORRECT AND CURRENT, HOWEVER IT IS NOT INTENDED FOR ANY LEGAL USE, WHETHER IT BE IN SALES, TRANSFERS, TRADES, LEASES OF ANY TYPE, ETC., AND DO NOT ACCEPT RESPONSIBILITY FOR ERRORS OF ANY NATURE OR OMISSIONS CONTAINED HEREIN.

○ new survey required
○ for next transfer

PR-33

