


T.H. 601
T.H. 187 (Old n^o)
60' R/W

C.H. 201
60' R/W

Sec. 29

T.H. 609
T.H. 232 (Old n^o)
40' R/W

T.H. 607
T.H. 433 (Old n^o)
40' R/W

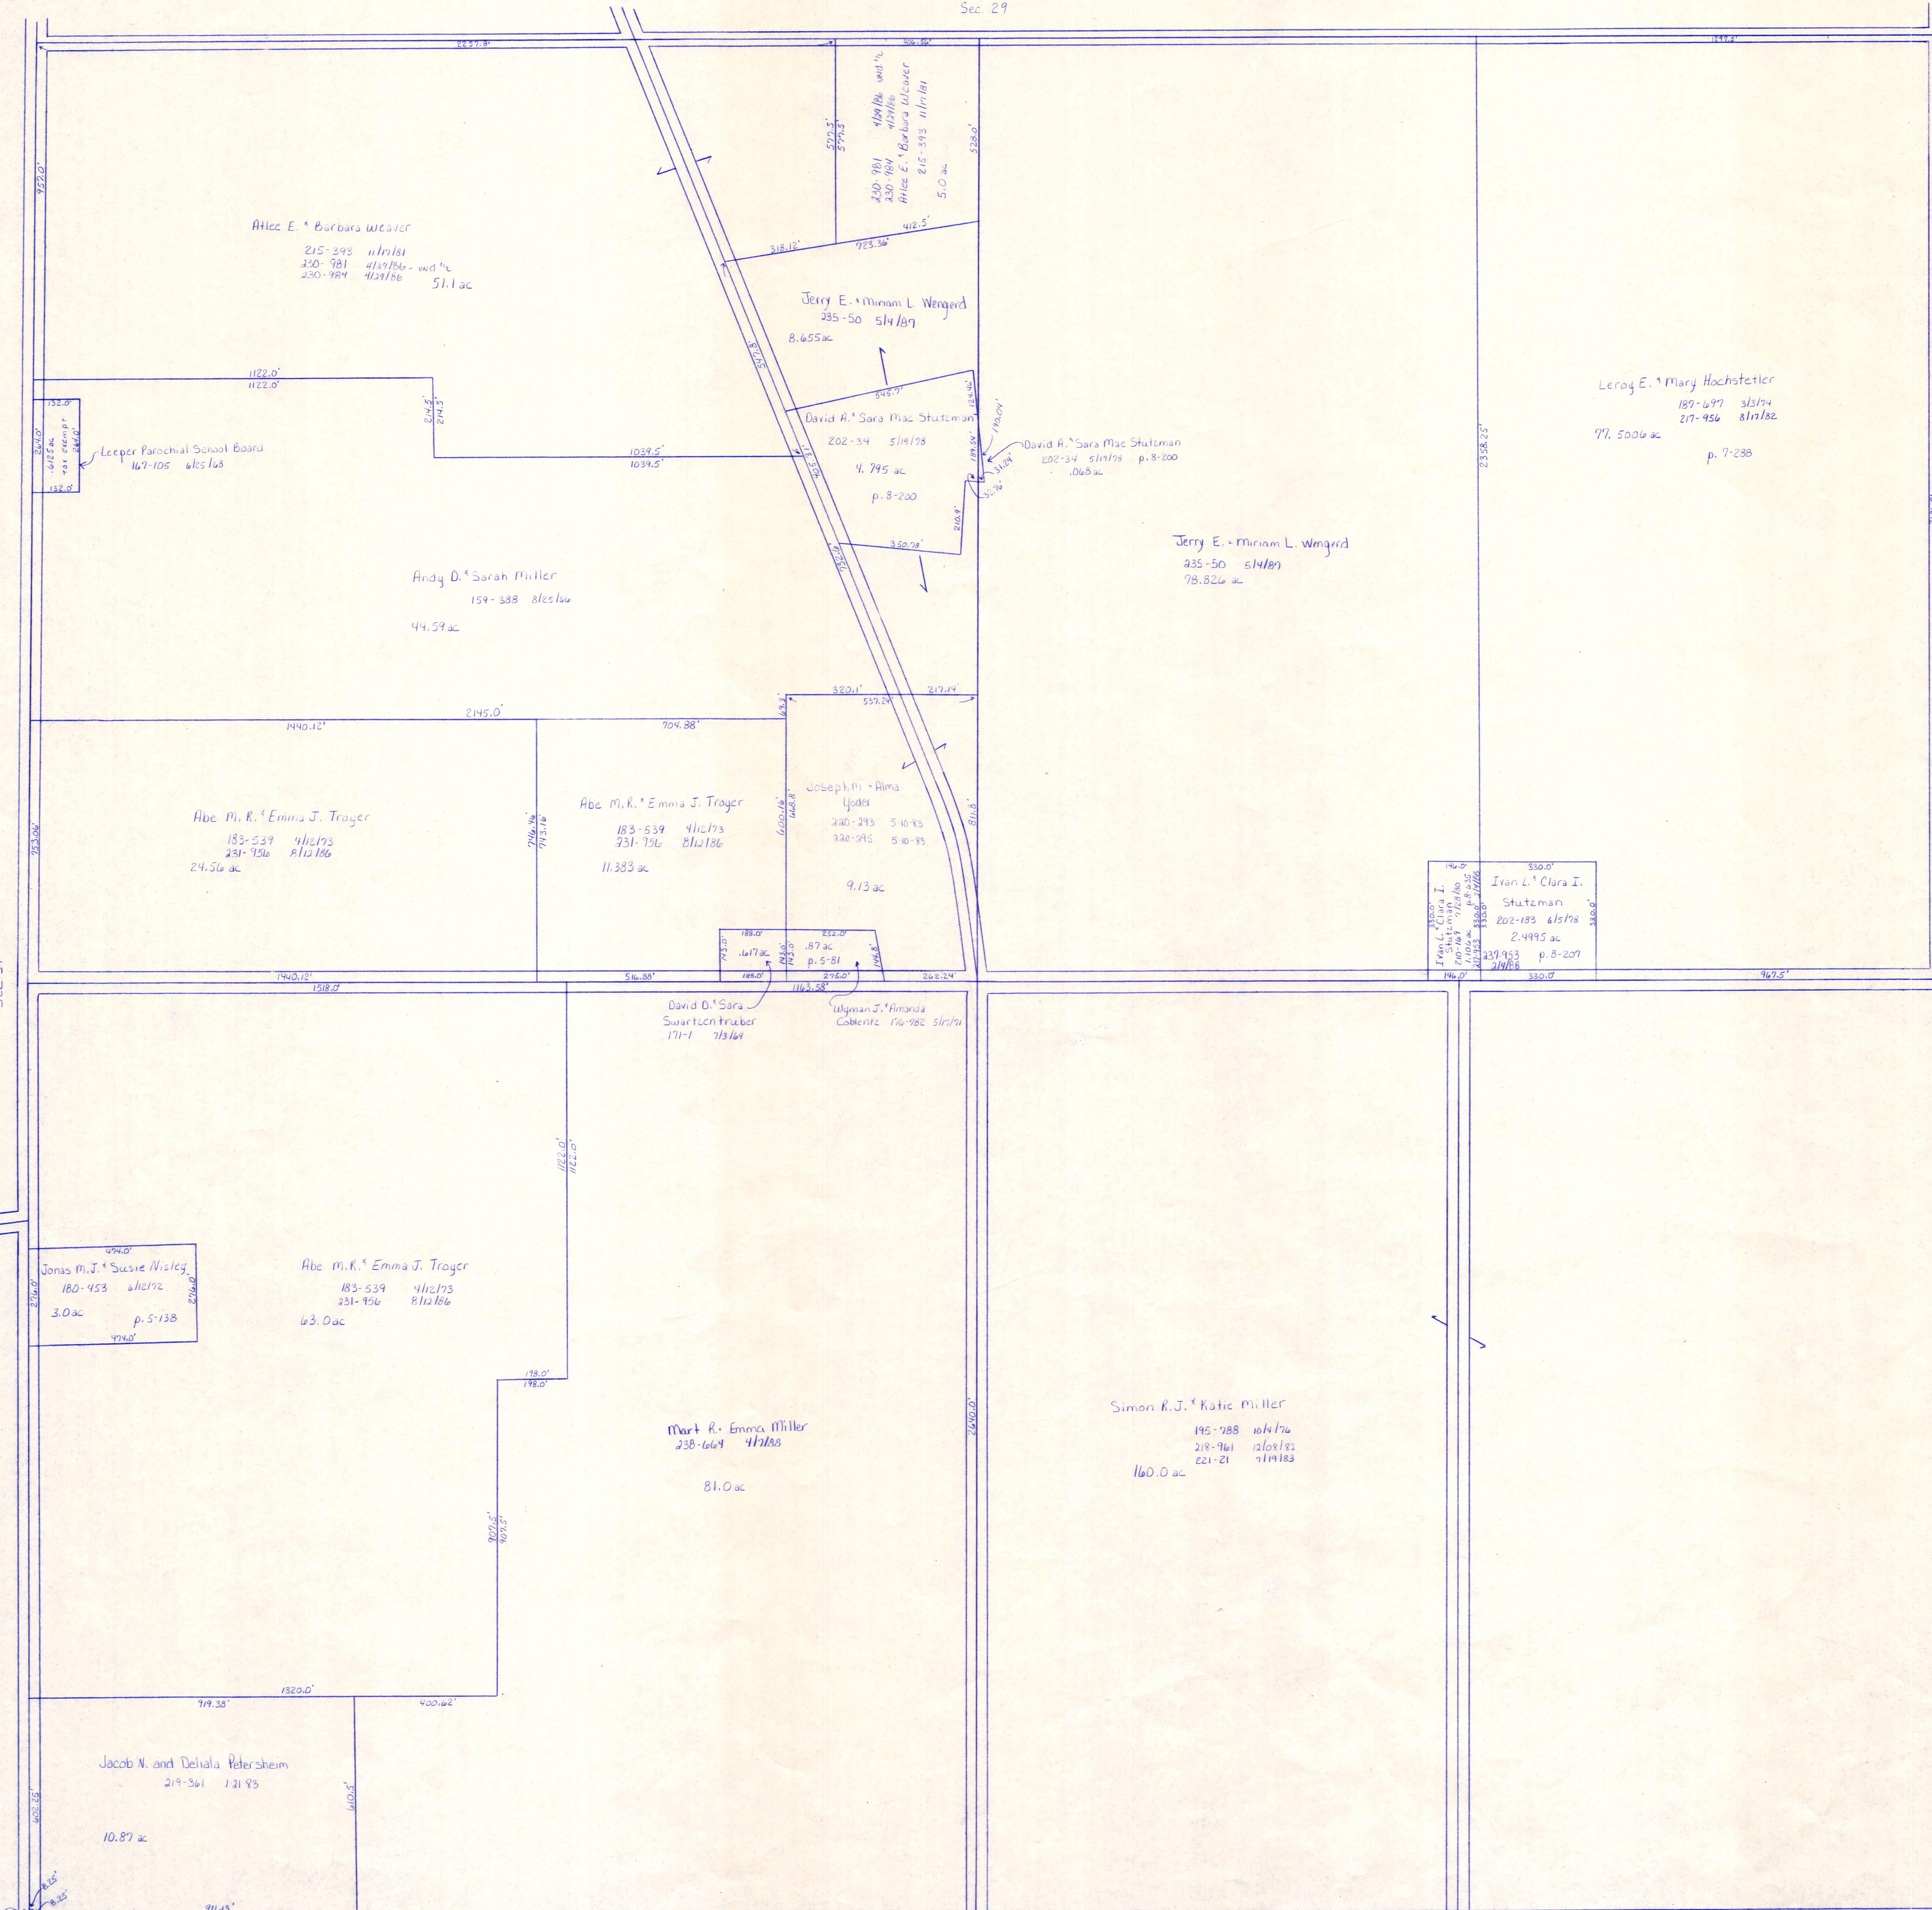

Sec. 31

Sec. 33

T.H. 569
T.H. 243 (Old n^o)
60' R/W

Jonas M. & Susie Wisley
180-453 4/12/92
3.0 ac
p. 5-138
974.0'

Abe M. & Emma J. Troyer
183-539 4/12/93
231-956 8/12/86
63.0 ac

Mart R. & Emma Miller
238-664 4/12/85
81.0 ac

Simon R. & Katie Miller
195-788 10/4/76
218-961 12/21/82
221-21 1/19/83
160.0 ac


Jacob W. and Delvala Petersheim
219-361 1/31/93
10.87 ac

T.H. 601
T.H. 189 (Old n^o)
60' R/W

T.H. 604
T.H. 188 (Old n^o)
60' R/W

C.H. 201
60' R/W

Sec. 5

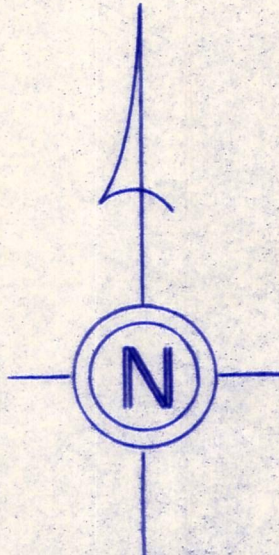

T-15, R-12, Sec. 32
SALT CREEK TWP.

SCALE 1" = 200'

LET IT BE KNOWN, THIS MAP HAS BEEN PREPARED AS A REFERENCE GUIDE TO PROPERTY OWNERSHIP. WE BELIEVE THIS INFORMATION TO BE CORRECT AND CURRENT, HOWEVER, IT IS NOT INTENDED FOR ANY LEGAL USE, WHETHER IT BE IN SALES, TRANSFERS, TRADES, LEASES OF ANY TYPE, ETC., AND DO NOT ACCEPT RESPONSIBILITY FOR ERRORS OF ANY NATURE OR OMISSIONS CONTAINED HEREIN.

S-17