


T9, R5, Sec. 21 WC-13

Clark Township T8, R5, Sec. 2 C-20

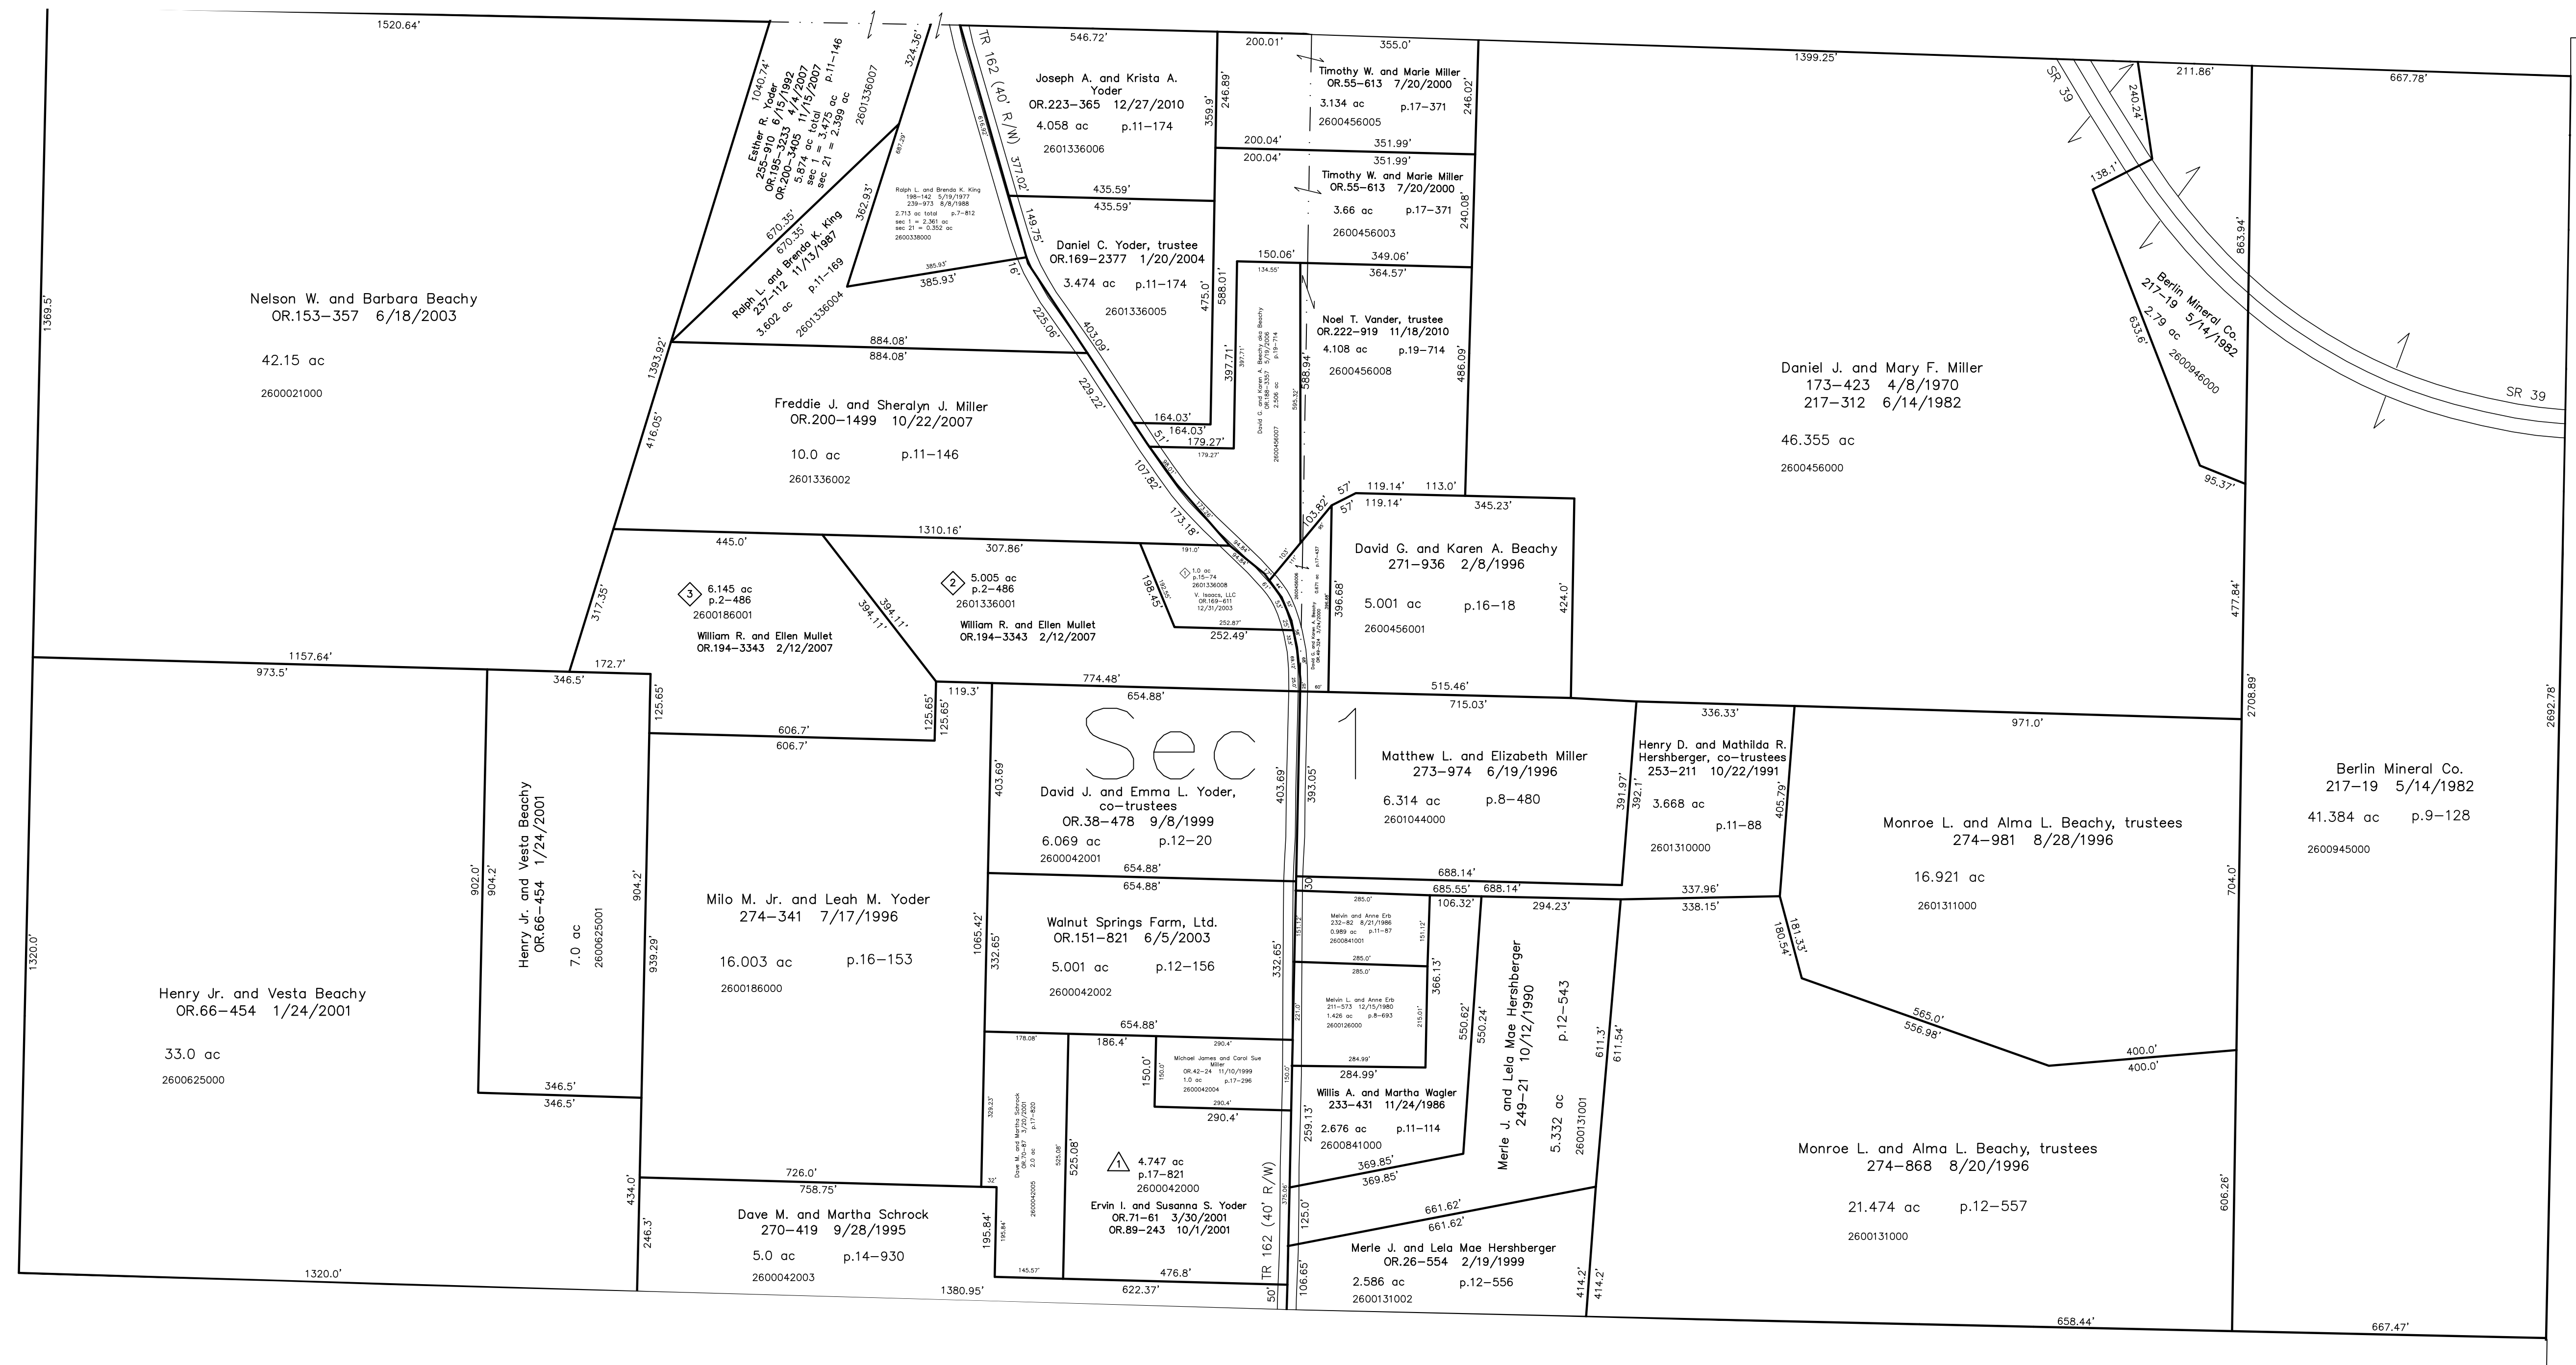

T8, R4, Sec. 5 WC-18


Clark Township T8, R5, Sec. 1 (south 1/2) C-25

◆ Yoder Woods Allotment No.1  
 Plat 15-74 Platted 12/21/1995  
 Yoder Woods Allotment No.1 First Addition  
 Plat 2-486 Platted 3/15/2010

▲ Pine Hill Subdivision  
 Plat 17-821 Platted 3/20/2001

Last Revision: 12/27/2010

**T-8, R-5, Sec.1 (north 1/2)**  
**Walnut Creek Twp.**  
**Holmes County, Ohio**

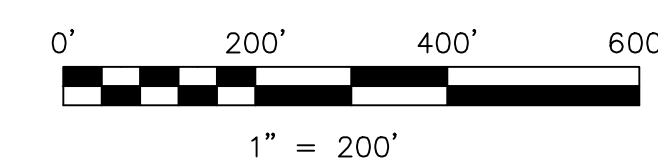

LET IT BE KNOWN, THIS MAP HAS BEEN PREPARED AS A REFERENCE  
 GUIDE TO PROPERTY OWNERSHIP. WE BELIEVE THIS INFORMATION TO  
 BE CORRECT AND CURRENT. HOWEVER, IT IS NOT INTENDED FOR ANY  
 LEGAL USE, WHETHER IT BE IN SALES, TRANSFERS, TRADES, LEASES  
 OF ANY TYPE, ETC., AND DO NOT ACCEPT RESPONSIBILITY FOR  
 ERRORS OF ANY NATURE OR OMISSIONS CONTAINED HEREIN.

○ new survey required  
 for next transfer

# WC-12