


- 2600082000 ① Sadrin D. and Carrie A. Gerber
OR.179-664 3/31/2005
0.75 ac p.7-136
- 2600336000 ② Barbara Porteus
244-241 7/27/1989
0.808 ac p.7-136
- 2600541000 ③ Ben A. and Mabel Troyer, co-trustees
274-846 8/21/1996
0.962 ac p.7-280
- 2600542000 ④ Ben A. and Mabel Troyer, co-trustees
274-846 8/21/1996
0.266 ac p.7-280
- 2600872001 ⑤ Jay D. and Laura M. Miller
OR.110-100 6/1/1998
0.018 ac p.14-100
- 2600440000 ⑥ Sharon Conservative Mennonite Church, Inc.
OR.71-700 4/9/2001
1.0343 ac
- 2600441000 ⑦ Sharon Conservative Mennonite Church, Inc.
OR.71-700 4/9/2001
0.985 ac p.3-73 B
- 2600843000 ⑧ Loyd Eugene Stutzman, trustee
OR.192-595 10/10/2005
0.92 ac p.4-12
- 2600176000 ⑨ Derrick and Esther Kandel
OR.208-956 12/18/2008
1.033 ac p.19-808
- 2600154000 ⑩ Titus Gerber
141-254 8/11/1959
252-169 7/15/1991
277-112 2/11/1997
0.677 ac p.3-66
- 2600155000 ⑪ Joan M. Miller
241-213 11/14/1988
0.677 ac p.3-73
- 2600810000 ⑫ Leroy J. and Patty Shaw
185-610 11/26/1973
0.847 ac p.3-73
- 2600089000 ⑬ Teddy L. and Janice L. Brown
174-421 8/11/1970
0.889 ac p.3-84
- 2600340000 ⑭ Robert J. and Hedy L. Jantzi
227-686 6/12/1985
0.565 ac p.5-160
- 2600613002 ⑮ David T. Miller
277-74 4/3/1997
0.018 ac p.16-378
- 2601406000 ⑯ Myra Kay Miller, trustee
OR.204-674 5/15/2008
0.352 ac
- 2601405000 ⑰ Leona Yoder
OR.174-1738 8/16/2004
0.1878 ac p.10-318
- 2600651000 ⑱ Leona Yoder
OR.174-1738 8/16/2004
0.2404 ac p.7-241
- 2600471000 ⑲ Donald G. and Joanne M. Miller
181-208 8/24/1972
0.05 ac
- 2600546000 ⑳ Donald G. and Joanne M. Miller
208-354 1/2/1980
277-641 4/3/1997
0.47 ac p.16-377
- 2601064000 ㉑ Ora L. and Ada Mae Troyer
OR.181-3366 7/26/2005
0.679 ac p.7-135
- 2600663000 ㉒ Aaron R. and Martha M. Miller
OR.181-450 12/4/2006
0.94 ac
- 2601062000 ㉓ David Ray and Mary Esta Yoder
284-512 5/20/1994
p.1-84 ac
- 2601470001 ㉔ David Ray and Mary Esta Yoder
284-512 5/20/1994
0.013 ac p.10-800
- 2600105000 ㉕ Robert L. Jr. and Debra L. Desayn
210-771 9/30/1980
223-119 3/21/1984
228-328 8/8/1985
235-330 7/20/1987
0.317 ac p.3-62 B
- 2601447000 ㉖ Emanuel Gerber, last deeded owner
92-40 5/2/1923
98-347 5/20/1929
- 2600815002 ㉗ Weaver Holdings Group, LLC
OR.205-1157 6/24/2008
0.111 ac p.17-307
- 2601017000 ㉘ William J. and Edna Byler, trustees
OR.178-389 2/9/2005
1.612 ac p.7-212
- 2600323000 ㉙ Mary E. Kaufman, trustee
OR.46-852 2/2/2000
1.647 ac p.7-716
- 2600992000 ㉚ Linus Ray and Miriam Troyer
OR.206-1782 9/2/2008
1.5 ac p.7-162
- 2601082000 ㉛ Steven E. and Carolyn D. Weller
220-232 5/3/1983
234-663 5/27/1987
OR.54-579 6/29/2000
1.913 ac p.8-758
- 2601081000 ㉜ Karl A. II and Debbie Ann Spinden
OR.36-231 8/21/1989
1.422 ac p.8-757
- 2601081001 ㉝ Philip A. and Martha E. Yoder
OR.181-1960 3/24/2006
1.875 ac p.19-656
- 0000000000 ㉞ not used
- 2601135007 ㉟ Commissioners of Holmes County, Ohio
OR.64-537 12/21/2000
3.299 ac p.2-260
- 2660007000 ㊱ Sharon Conservative Mennonite Church, Inc.
OR.71-700 4/9/2001
1.653 ac p.7-319
- 2600906000 ㊲ Darius D. and Lois Anne Troyer
OR.202-1106 1/31/2008
1.543 ac p.5-63



- Blackhawk Subdivision No.1
Plot 2-265 Platted 12/17/1996
- 2601135002 ㉠ Todd W. and Jolene Kandel
OR.94-905 7/6/2000
13.899 ac p.2-265
- 2601135005 ㉡ Mervin A. and Pearl Barkman
OR.9-40 5/15/1998
9.932 ac p.2-265
- 2601135006 ㉢ Karen Tidwell, trustee
OR.30-168 4/26/1999
Stephanie M. Clemens
OR.178-290 3/15/2005
11.039 ac p.2-265
- 2601133006 ㉣ Andy M. and Marie Miller
OR.167-749 3/10/2006
7.0471 ac p.2-265
- 2601133007 ㉤ Carol J. Miller
OR.55-907 7/25/2000
10.936 ac p.2-265
- Replat of Lot 11 in Blackhawk Subdivision
Plot 2-272 Platted 8/29/1997
- 2601133008 ㉥ Carol J. Miller
OR.57-693 8/29/2000
2.27 ac p.2-272
- 2601133015 ㉦ Jeffrey A. and Melinda M. Miller
276-796 1/3/1997
2.859 ac p.2-272
- Replat of Lot 5 & Lot 6 in
Blackhawk Subdivision No.1
Plot 2-271 Platted 8/25/1997
- 2601135003 ㉧ Frieda Miller
OR.186-360 1/12/2006
9.787 ac p.2-271
- 2601135004 ㉨ David A. Miller
OR.184-1545 11/1/2005
9.991 ac p.2-291
- Replat of Lot 1 in Blackhawk Subdivision
Plot 2-274 Platted 10/6/1997
- 2601133003 ㉩ Jerome B. Miller
OR.193-1517 12/5/2006
6.0 ac p.2-274
- Blackhawk Subdivision No. 1 Replat of 1
Plot 2-291 Platted 1/12/1999
- 2601133016 ㉪ William R. and Barbara J. Miller
OR.201-3553 1/10/2008
4.269 ac p.2-291
- 2601133017 ㉫ John H. III and Lorene K. Mullet
OR.182-3367 8/31/2005
3.947 ac p.2-291
- Blackhawk Subdivision Replat &
Renumbering of Lots 2 & 3
Plot 19-204 Platted 9/30/2004
- 2601133004 ㉬ David A. Stutzman
OR.176-2831 12/3/2004
1.881 ac p.19-204
- 2601133010 ㉭ Jesse J. and Patricia A. Miller
OR.176-2807 12/3/2004
2.173 ac p.19-204
- 2601133005 ㉮ Phillip L. and Effie Troyer
OR.176-2833 12/3/2004
8.146 ac p.19-204
- Blackhawk Subdivision No. 1 Replat of 1
Plot 19-1107 Platted 8/17/2007
- 2601133011 ㉯ Jerome B. Miller
OR.193-1517 12/5/2006
1.922 ac p.19-1107
- 2601133012 ㉺ David B. Miller
OR.199-3214 9/26/2007
1.857 ac p.19-1107
- 2601133013 ㉻ Jerome B. Miller
OR.193-1517 12/5/2006
2.221 ac p.19-1107
- B & J Subdivision No.1
Plot 2-328 Platted 2/1/2001
- 2601133001 ㉼ James L. and Rachael (aka Rachel) M.
OR.46-280 1/27/2000
4.0 ac p.2-328
- 2601133009 ㉽ Cynda B. Miller
OR.70-106 3/20/2001
2.0 ac p.2-328

Tuscarawas County, Sugarcreek Township, T9, R4, Sec. 23

Sec 24

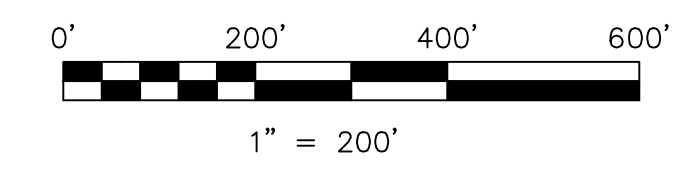

LET IT BE KNOWN, THIS MAP HAS BEEN PREPARED AS A REFERENCE GUIDE TO PROPERTY OWNERSHIP. WE BELIEVE THIS INFORMATION TO BE CORRECT AND CURRENT. HOWEVER, IT IS NOT INTENDED FOR ANY LEGAL USE, WHETHER IT BE IN SALES, TRANSFERS, TRADES, LEASES OF ANY TYPE, ETC., AND DO NOT ACCEPT RESPONSIBILITY FOR ERRORS OF ANY NATURE OR OMISSIONS CONTAINED HEREIN.

new survey required for next transfer

Last Revision: 12/9/2010
T-9, R-4, Sec.24
Walnut Creek Twp.
Holmes County, Ohio

WC-25