



- 2601357005 Clarence W. and Mildred N. Troyer
OR.110-450 4/19/2002
0.049 ac p.18-263
- 2600804003 Hoas Paul Troyer and Bernice Renee Troyer
258-213 12/16/1992
0.025 ac p.13-177
- 2600460002 Daniel M. and Karen A. Erb, trustees
OR.200-3068 11/9/2007
0.049 ac p.14-711

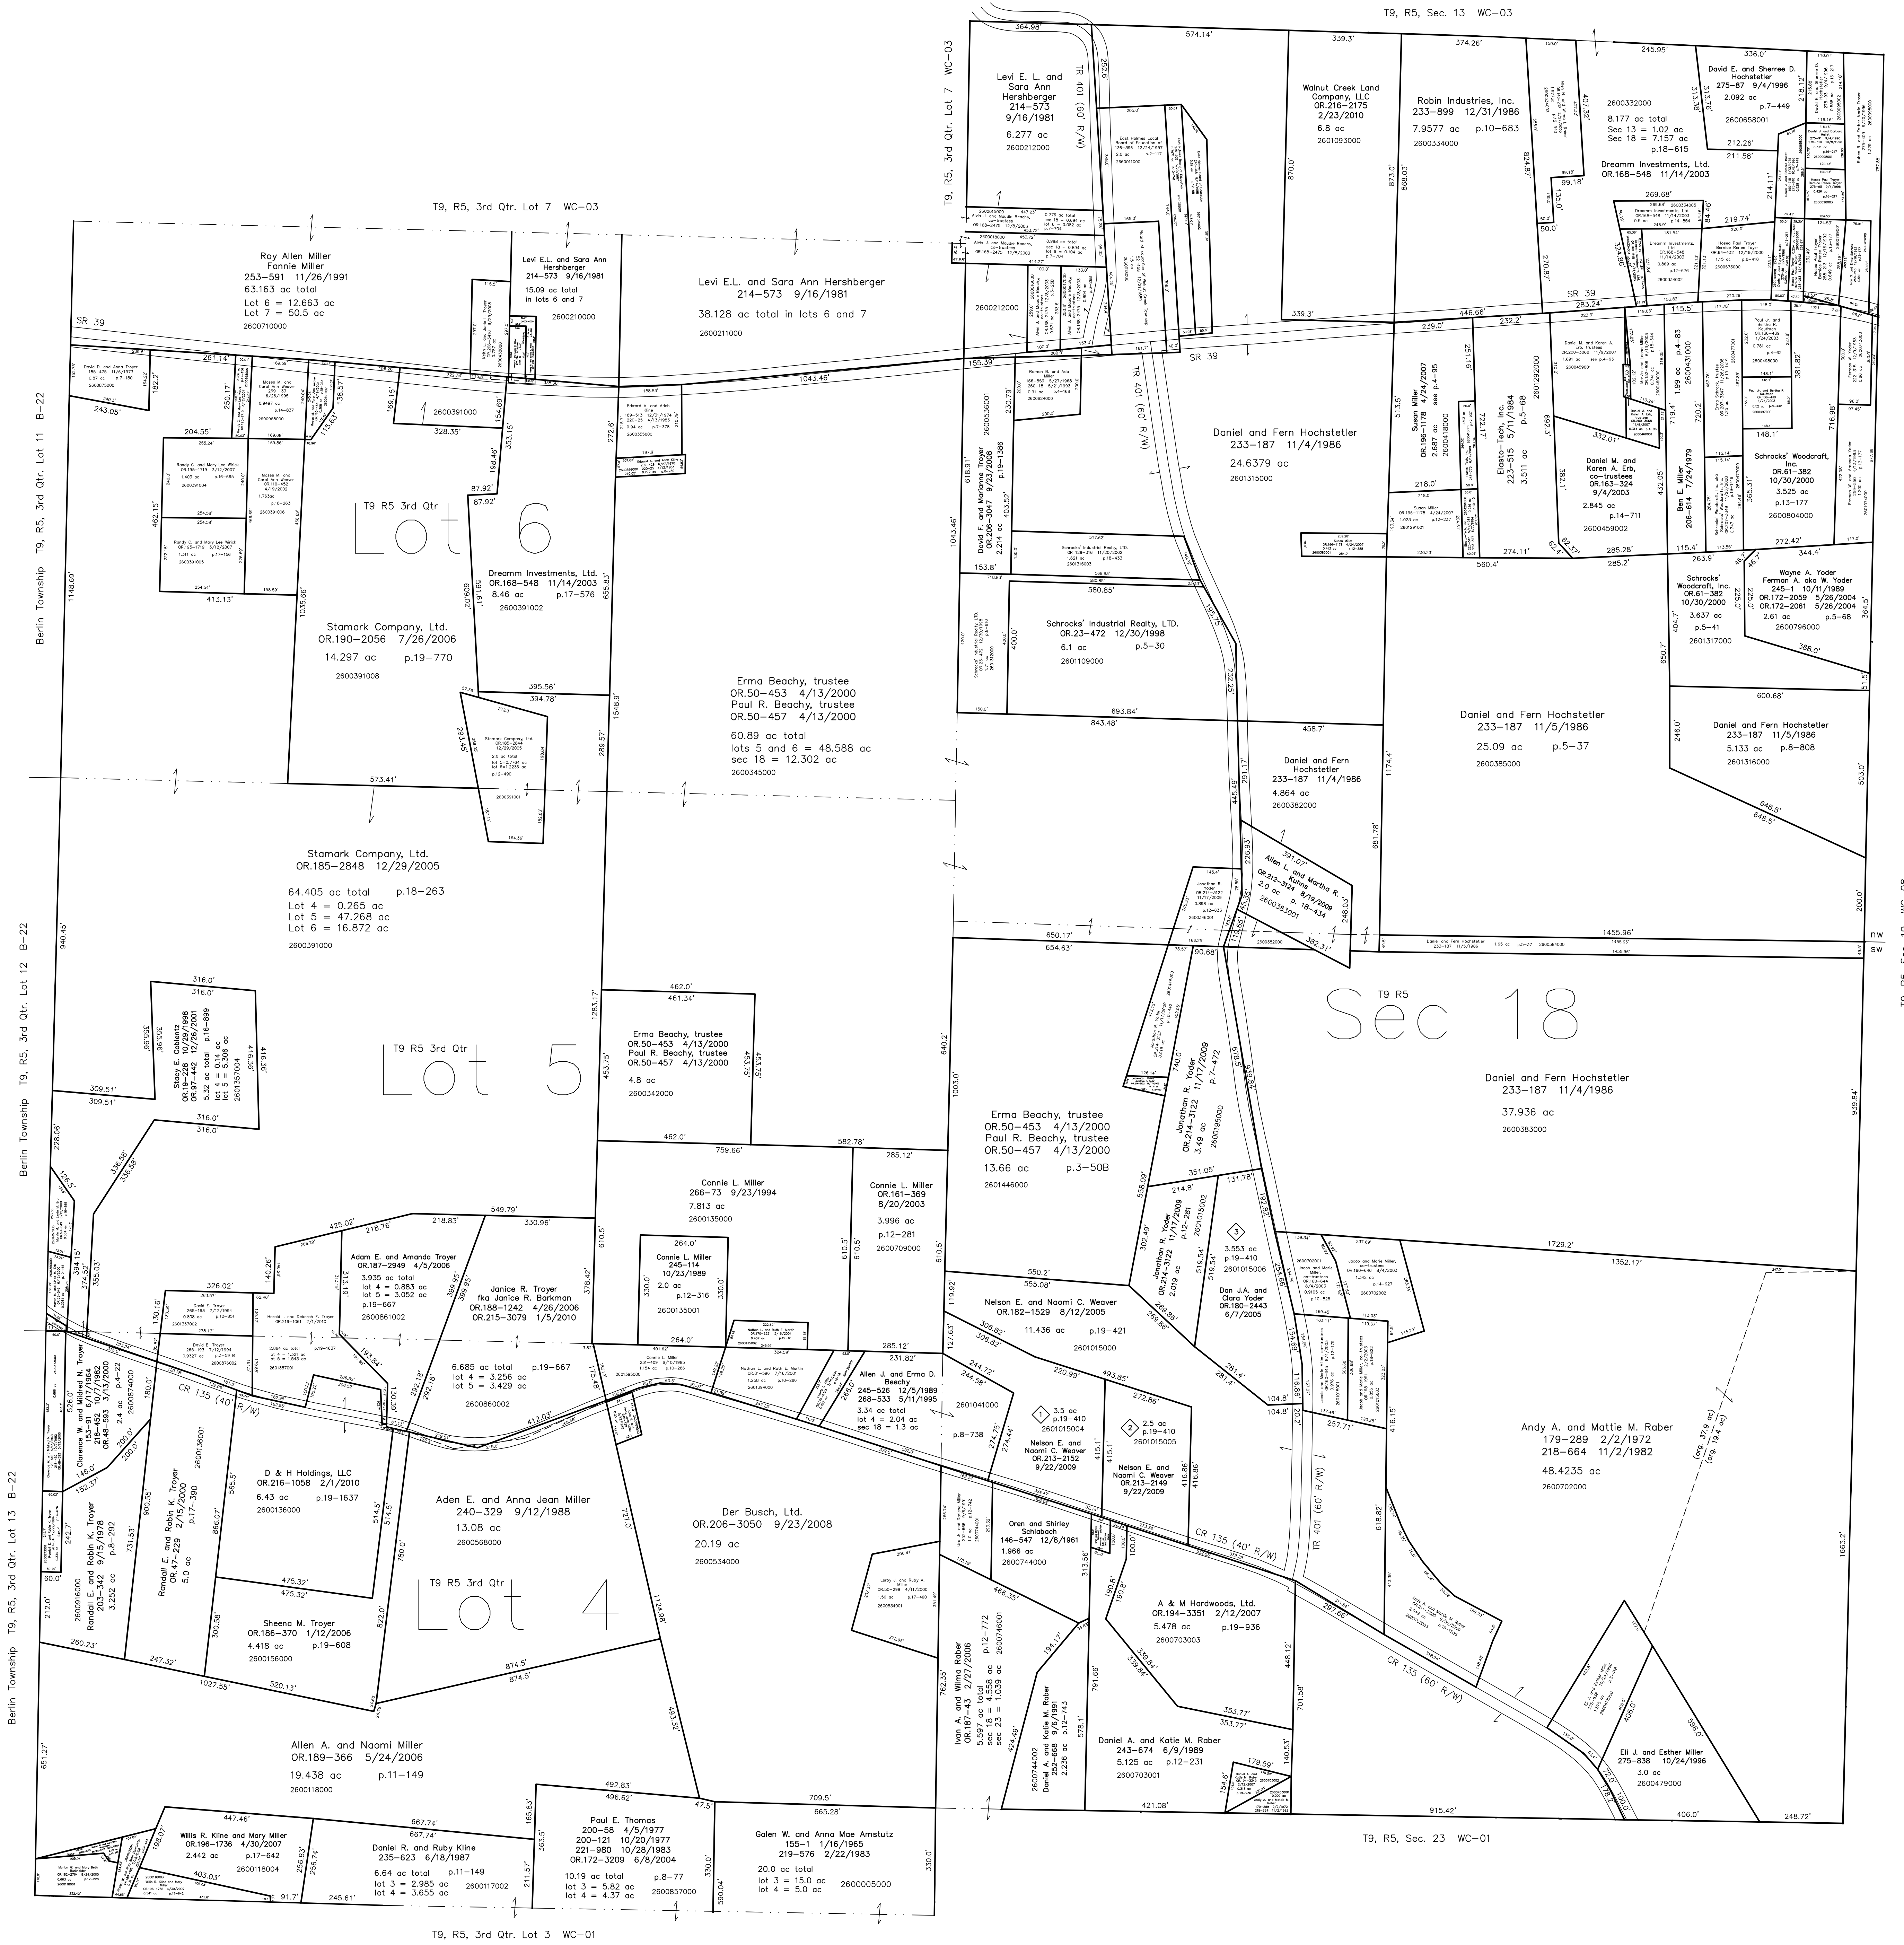

Morgan Hill Subdivision
Plat 19-410 Platted 5/31/2005

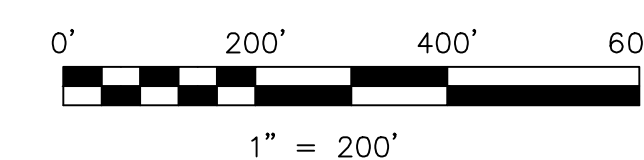

LET IT BE KNOWN, THIS MAP HAS BEEN PREPARED AS A REFERENCE GUIDE TO PROPERTY OWNERSHIP. WE BELIEVE THIS INFORMATION TO BE CORRECT AND CURRENT. HOWEVER, IT IS NOT INTENDED FOR ANY LEGAL USE, WHETHER IT BE IN SALES, TRANSFERS, TRADES, LEASES OF ANY TYPE, ETC., AND DO NOT ACCEPT RESPONSIBILITY FOR ERRORS OF ANY NATURE OR OMISSIONS CONTAINED HEREIN.

new survey required for next transfer

Last Revision: 2/23/2010

T-9, R-5, Sec.18
3rd.Qtr. Lots 4,5,6
Walnut Creek Twp.
Holmes County, Ohio

WC-02