
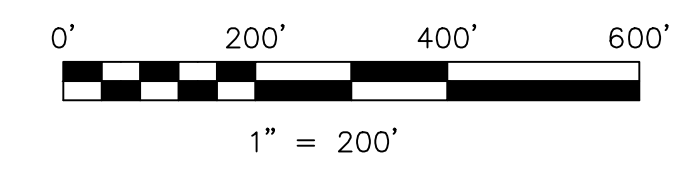


- 2600867003 ① Mark A. and Laura J. Troyer  
OR.209-694 2/24/2009  
0.103 ac p.19-1467
- 2601131003 ② Allen and Luann Yoder  
OR.167-3198 11/5/2003  
0.099 ac p.18-784

T9, R4, Sec.16 WC-20

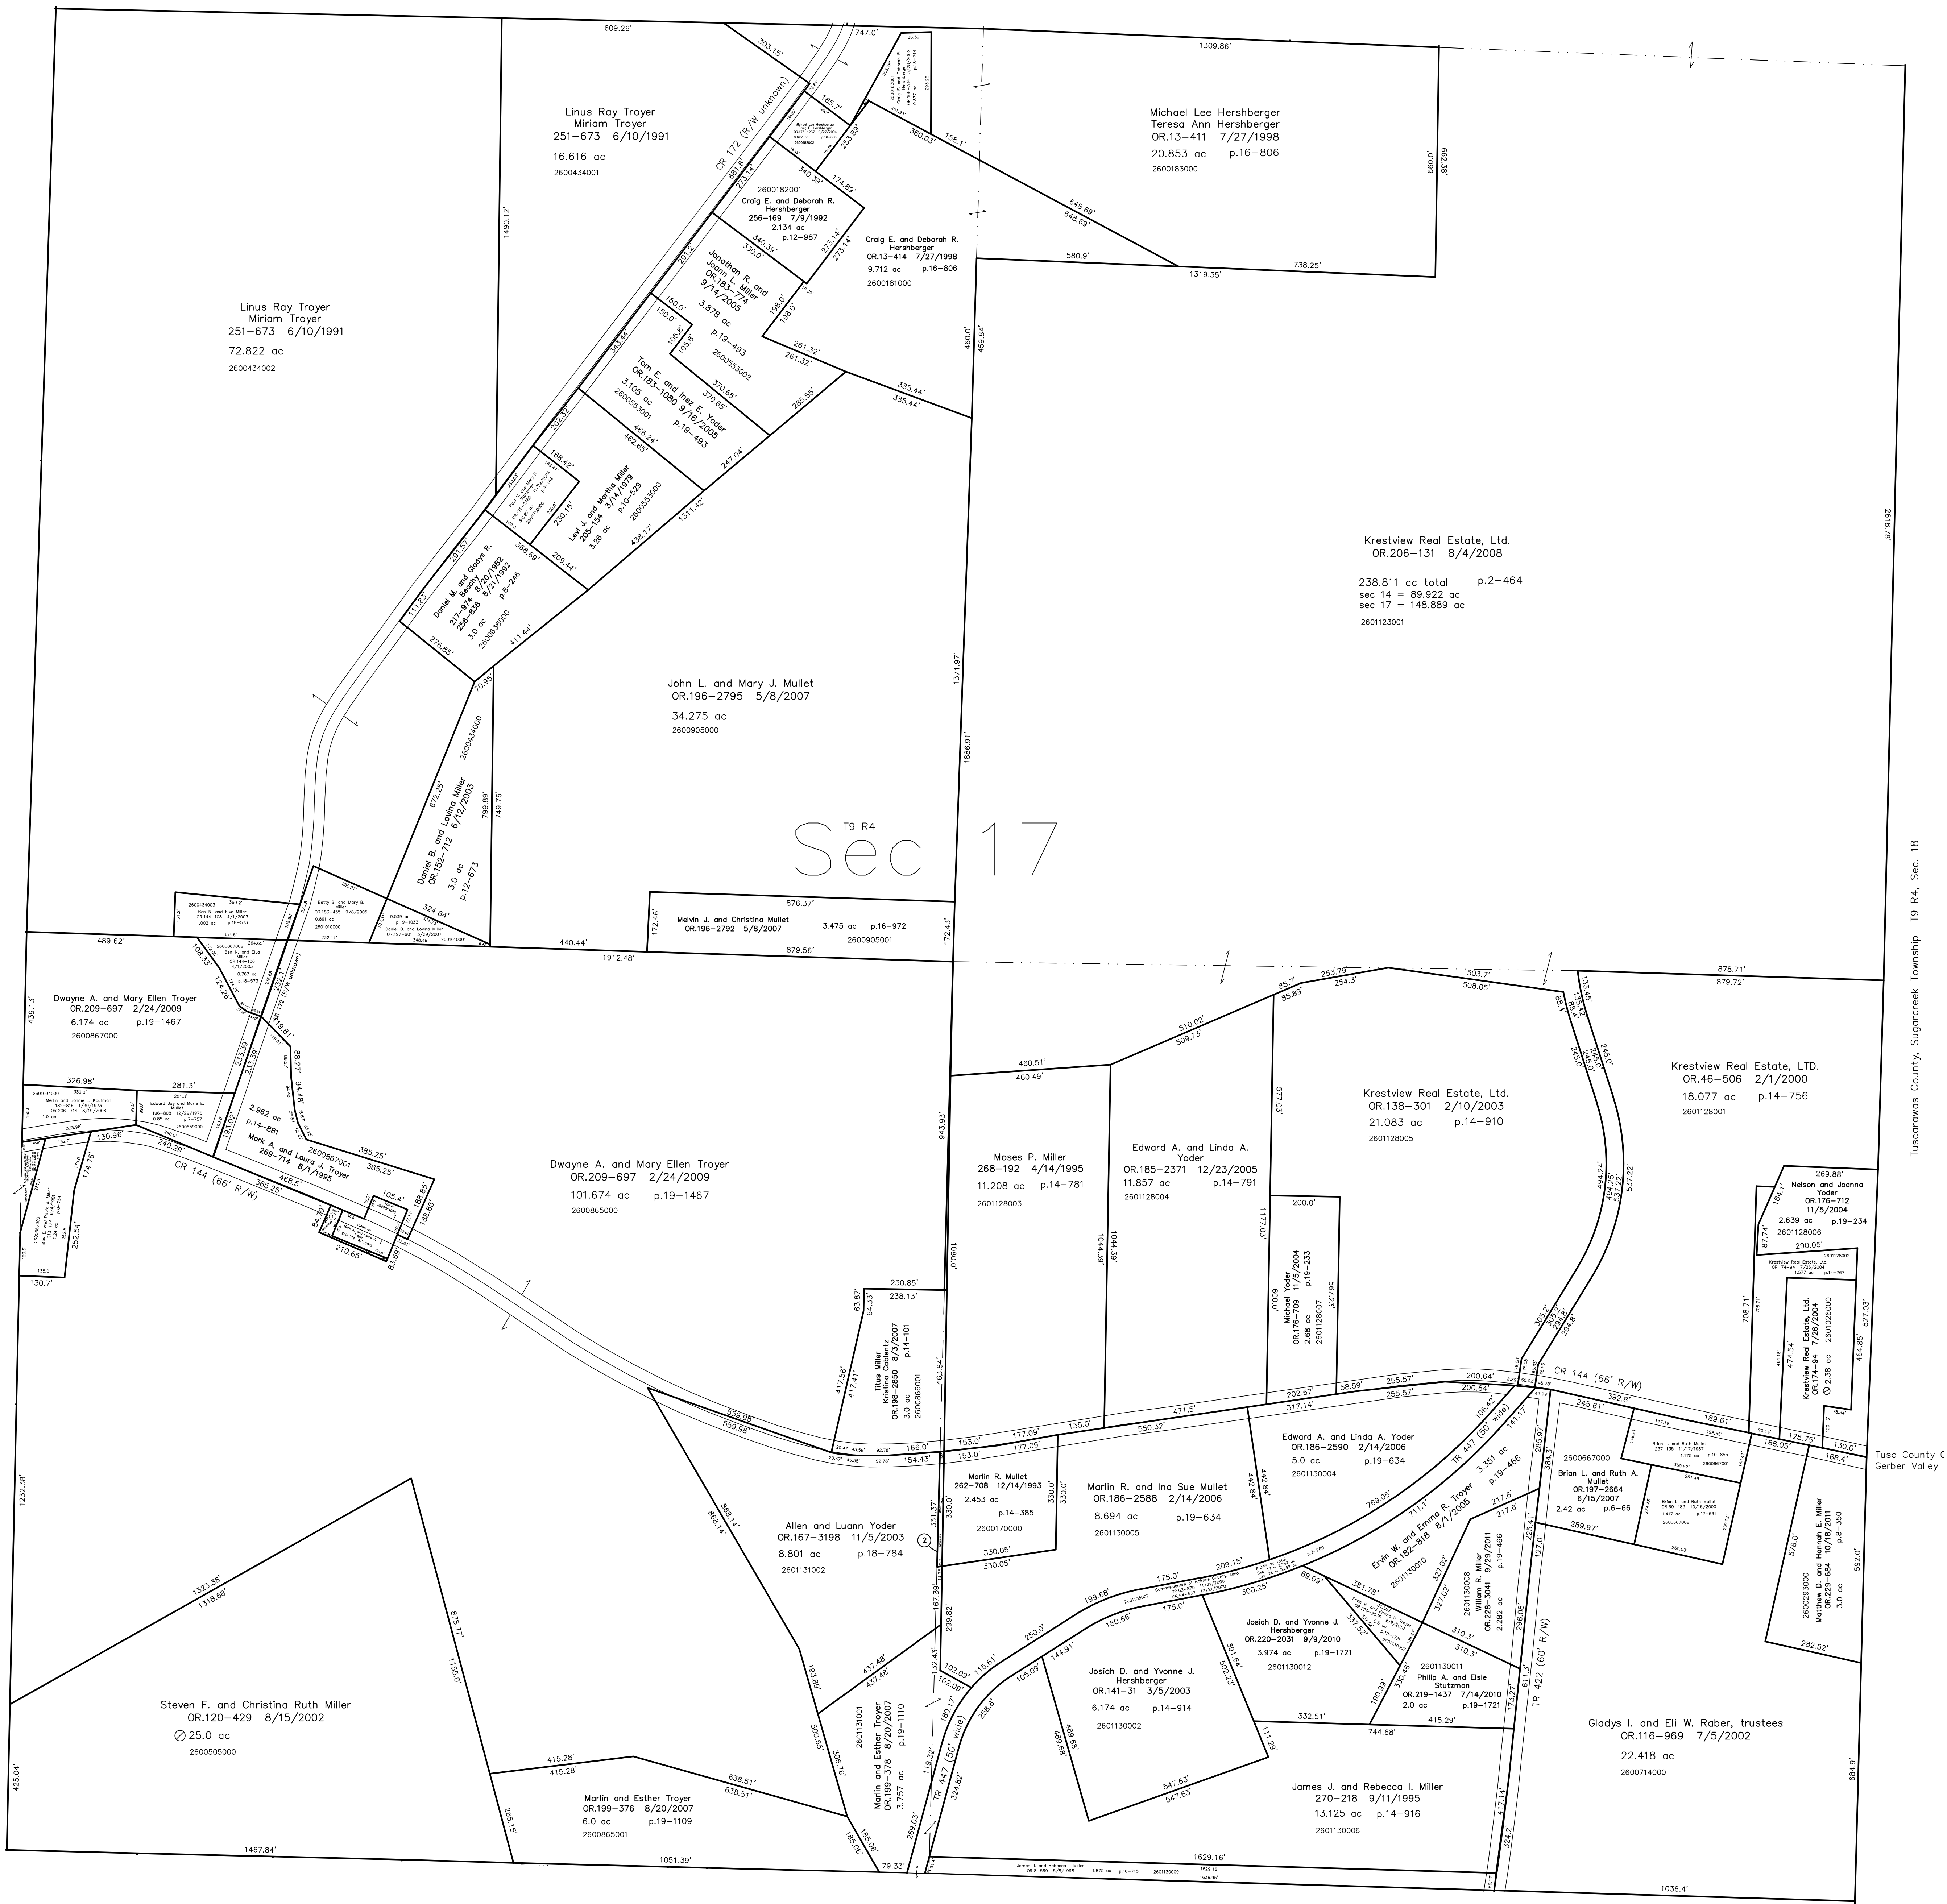

LET IT BE KNOWN, THIS MAP HAS BEEN PREPARED AS A REFERENCE GUIDE TO PROPERTY OWNERSHIP. WE BELIEVE THIS INFORMATION TO BE CORRECT AND CURRENT. HOWEVER, IT IS NOT INTENDED FOR ANY LEGAL USE, WHETHER IT BE IN SALES, TRANSFERS, TRADES, LEASES OF ANY TYPE, ETC. AND DO NOT ACCEPT RESPONSIBILITY FOR ERRORS OF ANY NATURE OR OMISSIONS CONTAINED HEREIN.

new survey required for next transfer

Last Revision: 10/18/2011  
**T-9, R-4, Sec.17**  
**Walnut Creek Twp.**  
**Holmes County, Ohio**

**WC-26**

8:29:02

Tuscarawas County, Sugarcreek Township T9 R4, Sec. 18

Tuscarawas County, Sugarcreek Township T9 R4, Sec. 18

Tuscarawas County, Sugarcreek Township T9 R4, Sec. 18

Tuscarawas County, Sugarcreek Township T9 R4, Sec. 18